



☒ 30cm lægri en sökkull

☐ í hæð sökkuls

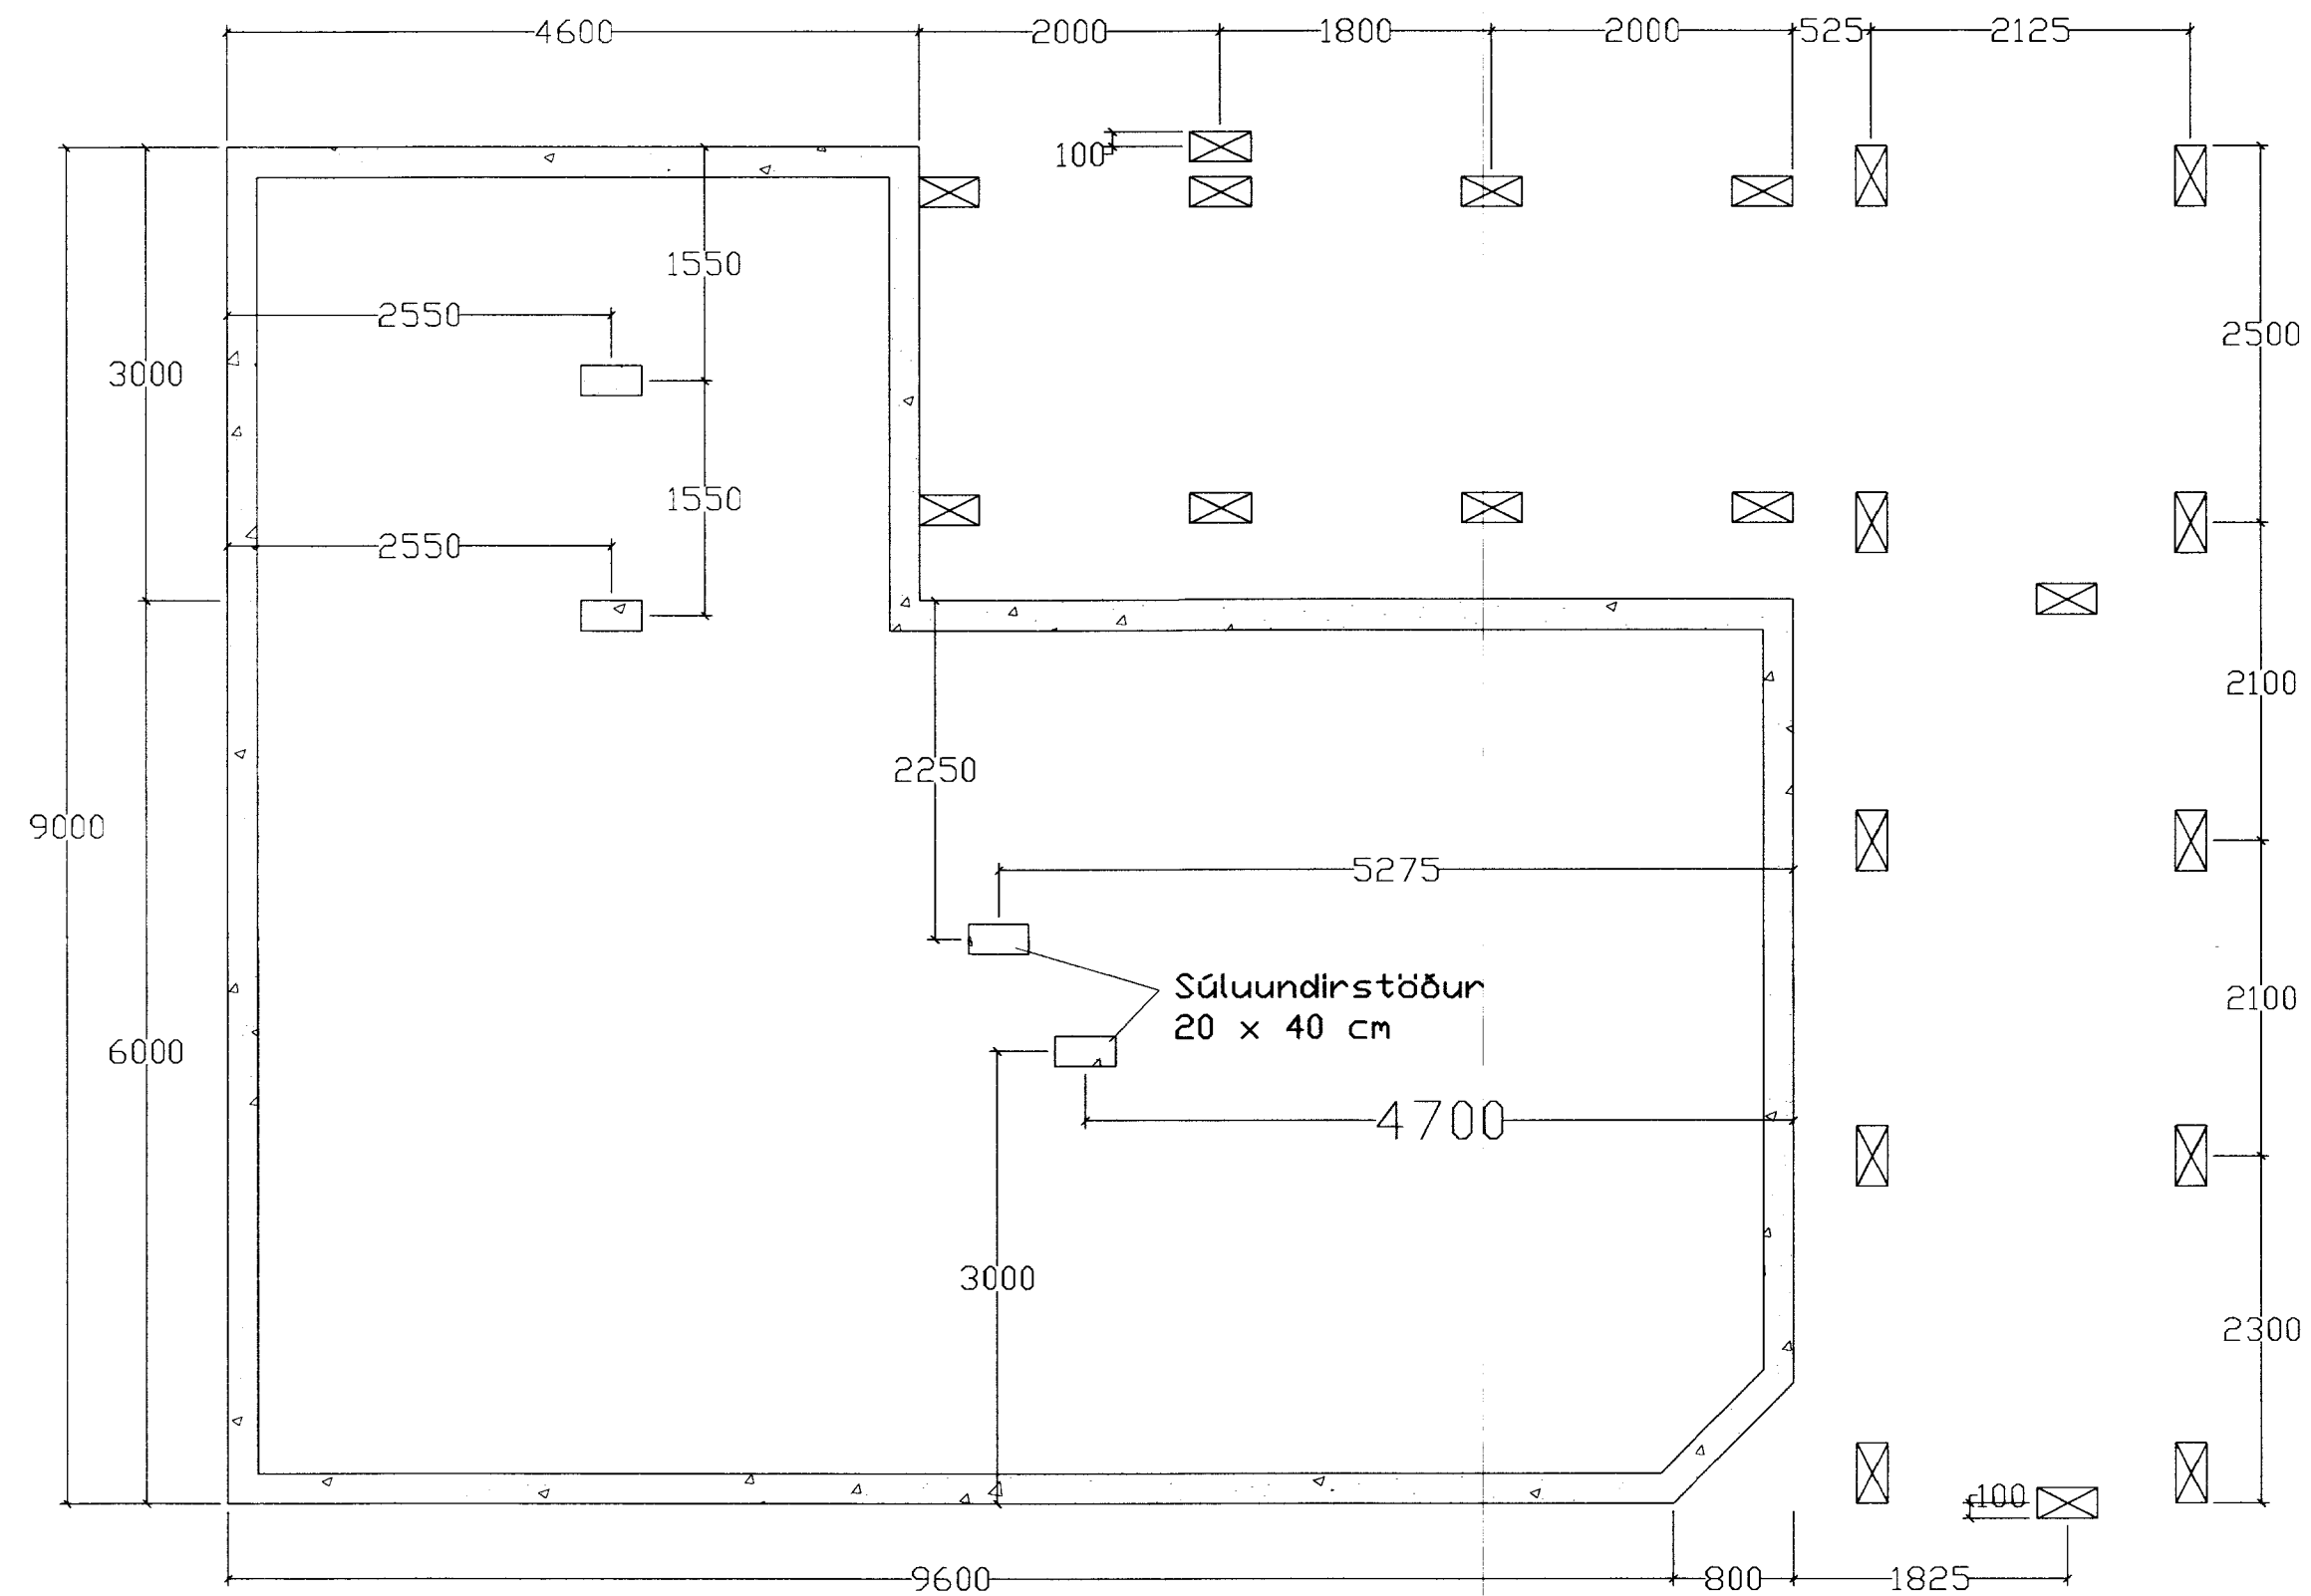

SÖKKULL, GRUNNMYND

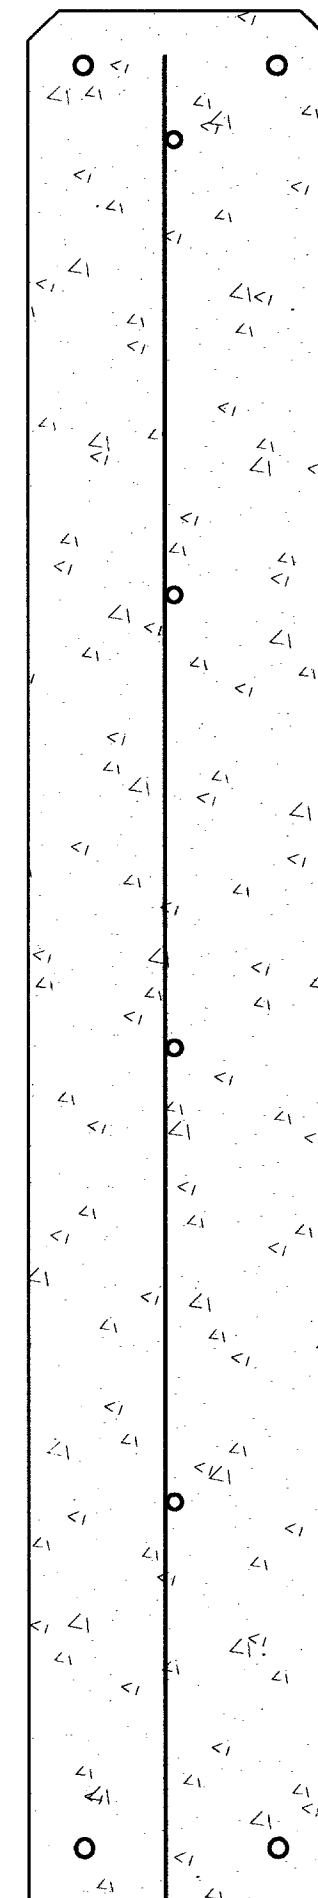

SÖKKULL, ÞVERSNIÐ

2K12

K10c/c30

2K12

LÆKJARBEKKA 29		MEL.KV.
Í LANDI BÚRFELLS		1:50 1:5
FRÍSTUNDAHÚR, GERÐ F-155	SÖKKULL	SAPP: <i>Markantinn</i>
STADFÆRD TEIKNING FRÁ FRAMLEIÐANDA HÜSSINS		DAGSEFN 25.09.2005
RÁÐBARDUR SF.	ÁGUST ÞORGEIRSSON F.VFI BJARNI ÞÓR EINARSSON F.TFI	TEIKNING NR. BGL23102
SÍMAR: 455 2511 OG 892 8296. FAX: 455 2509		