

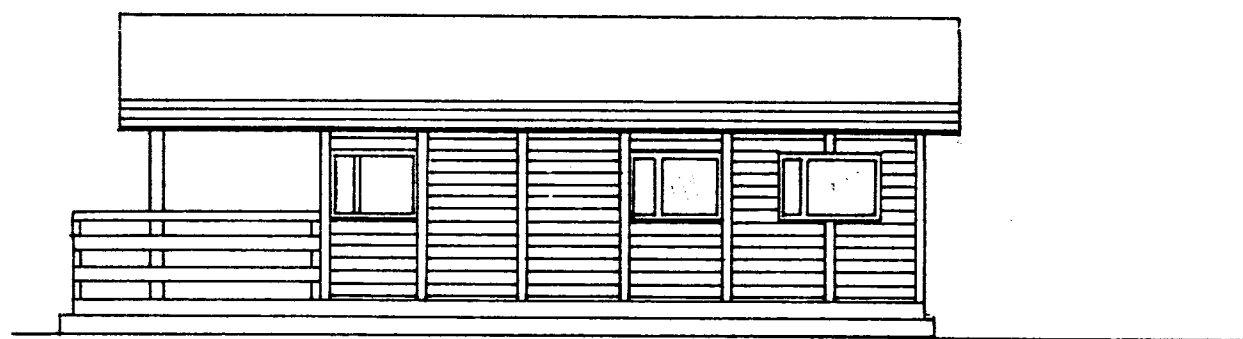
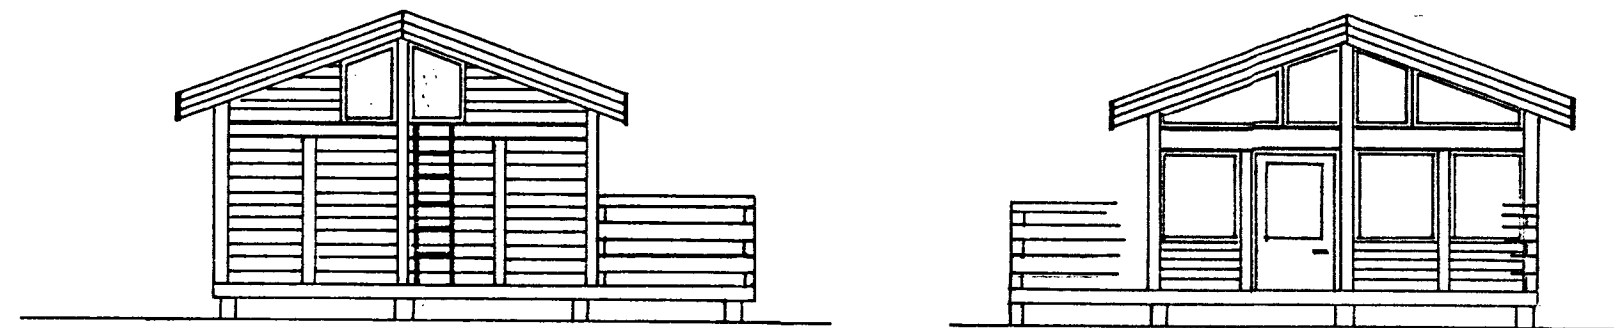
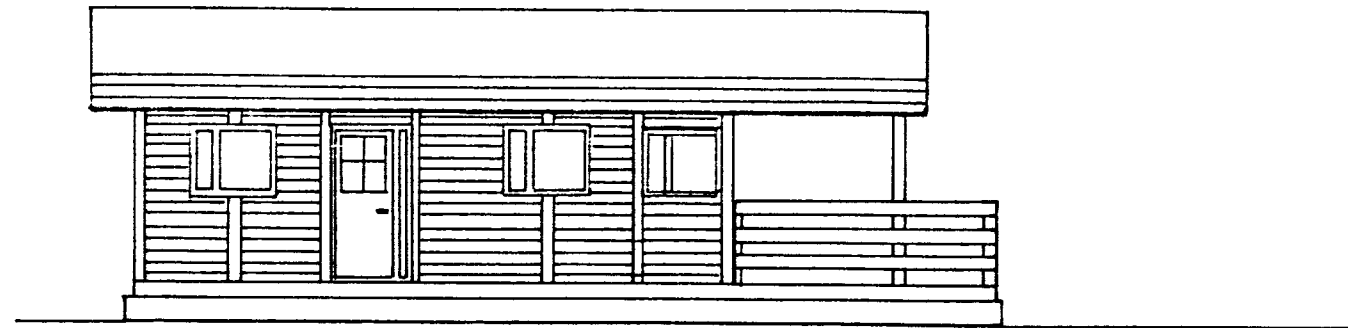
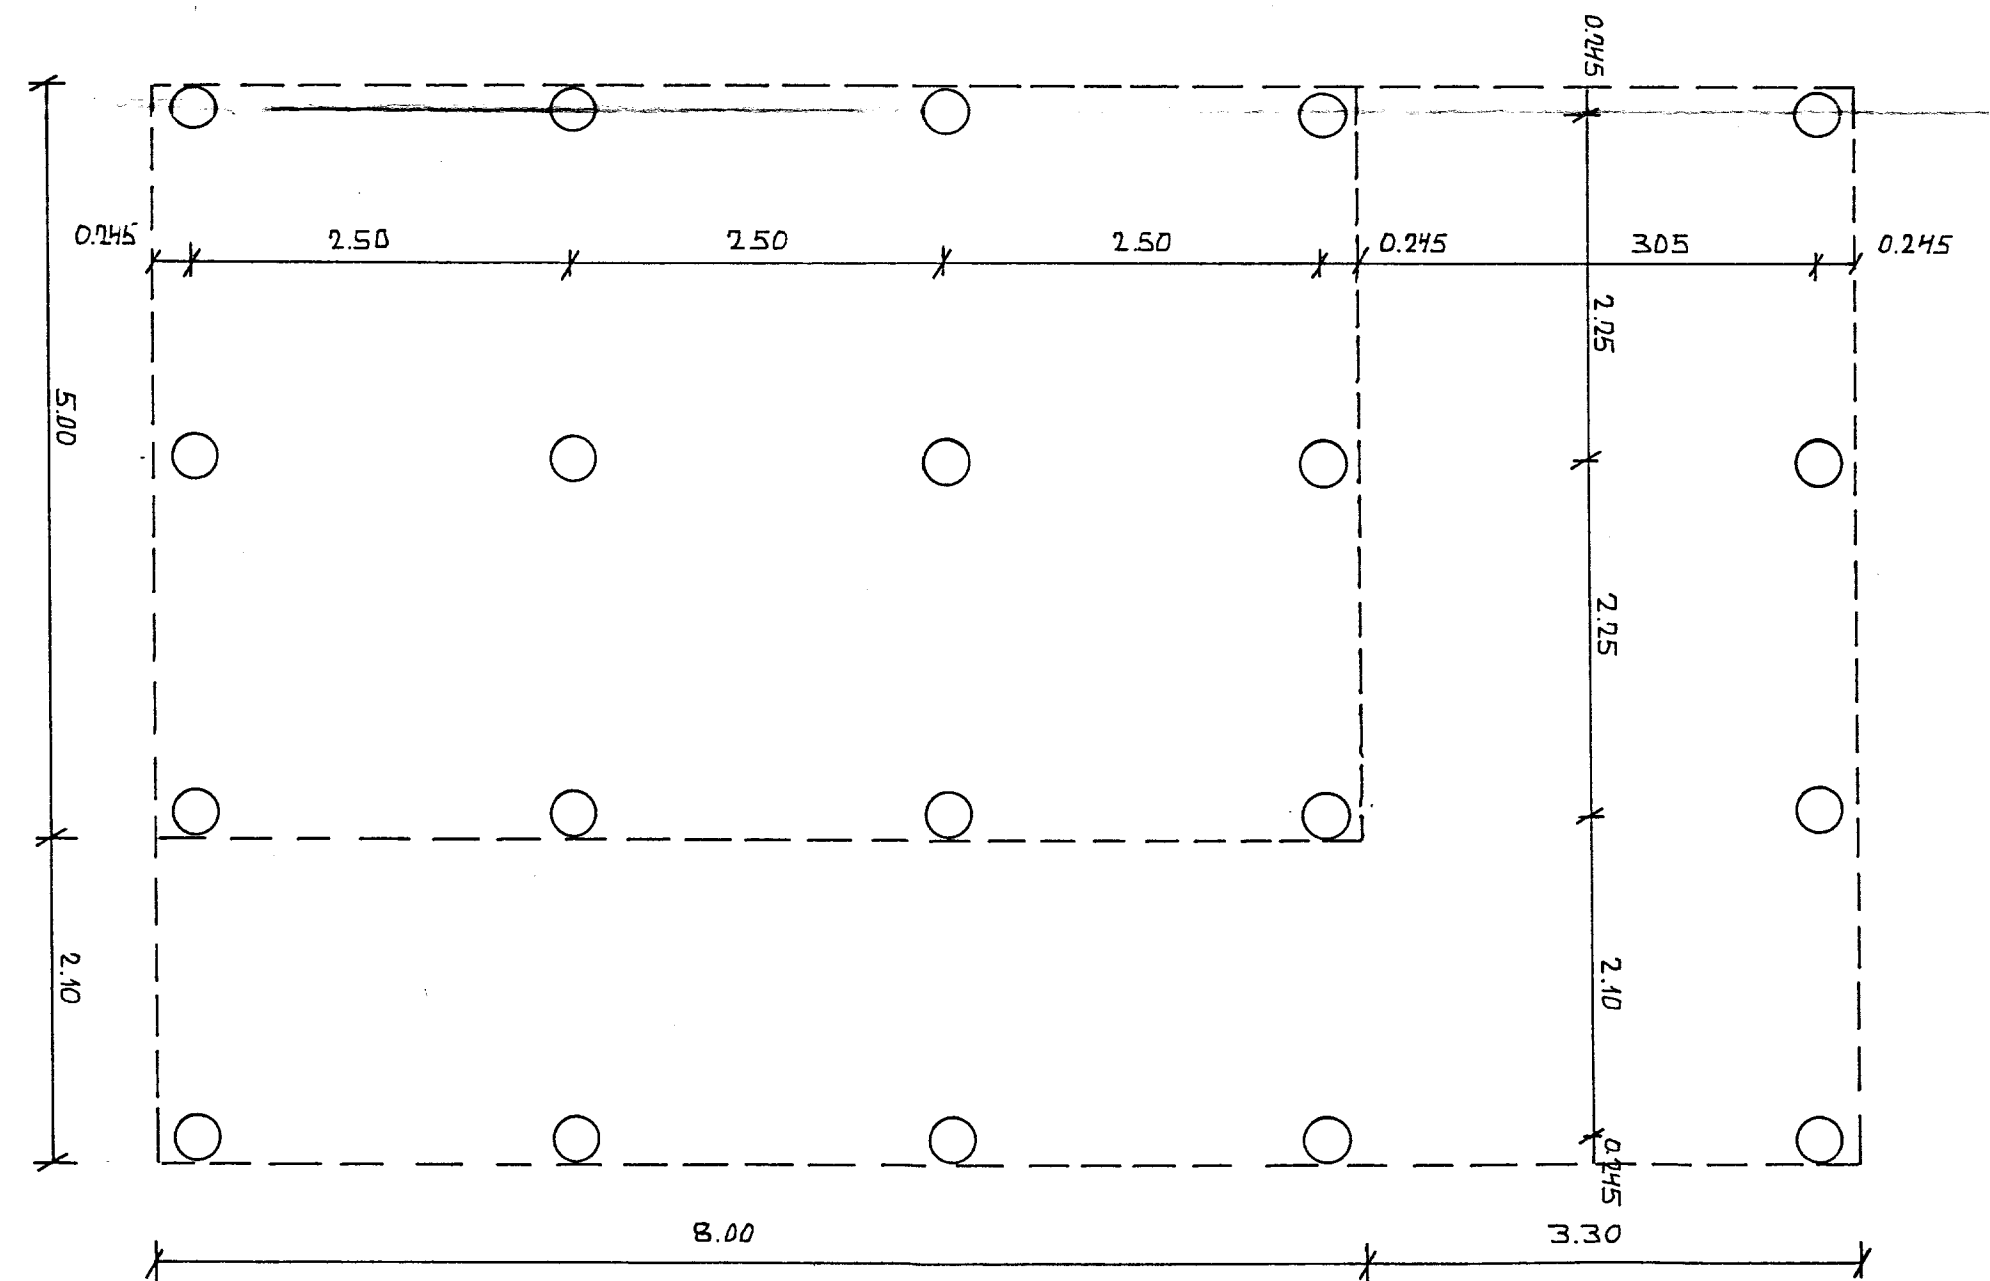


13/16/88  
 H. Einarsson

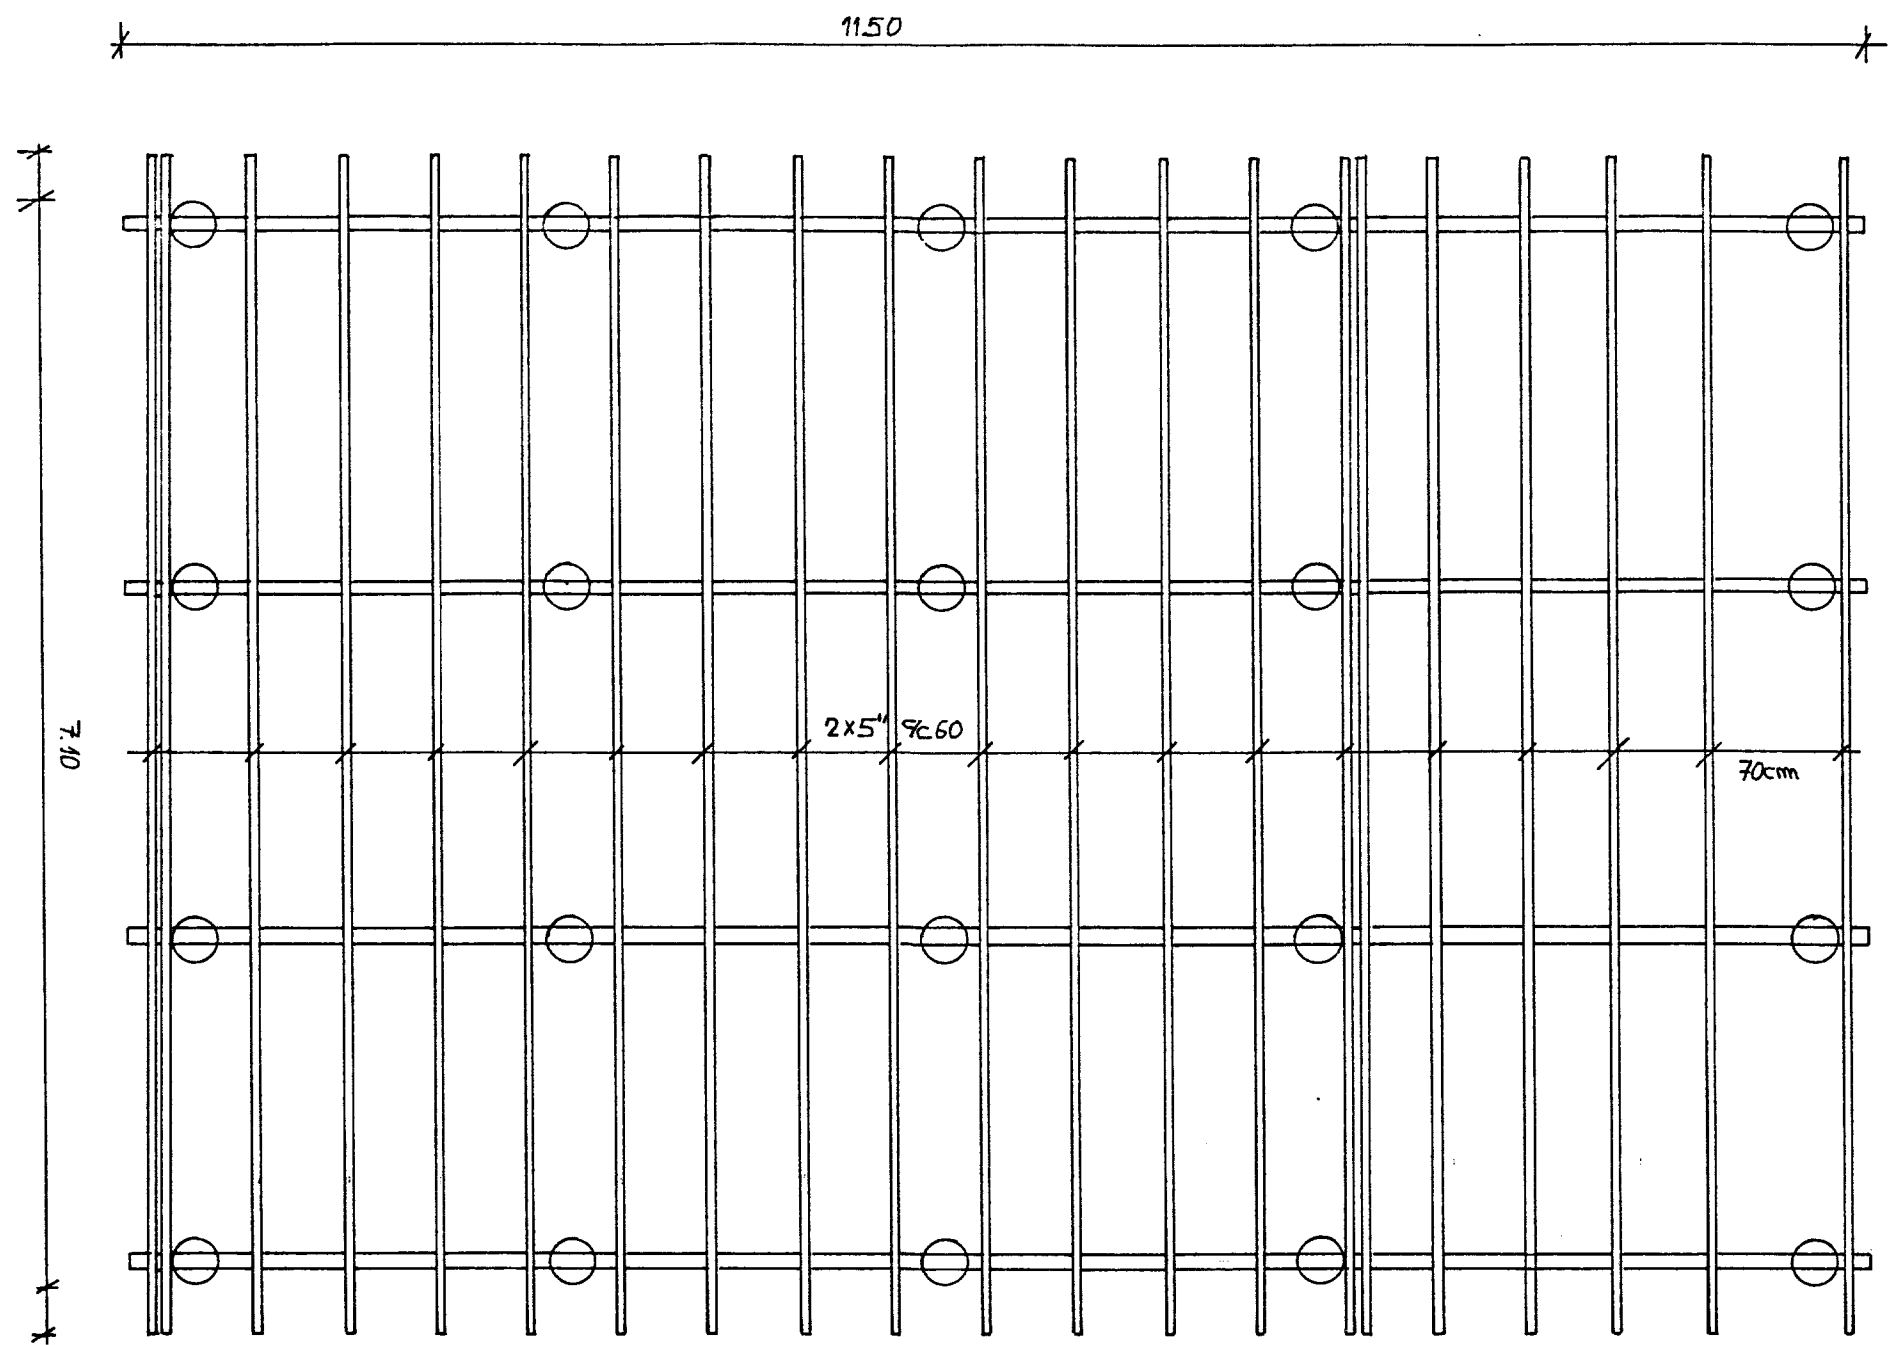

8.0m

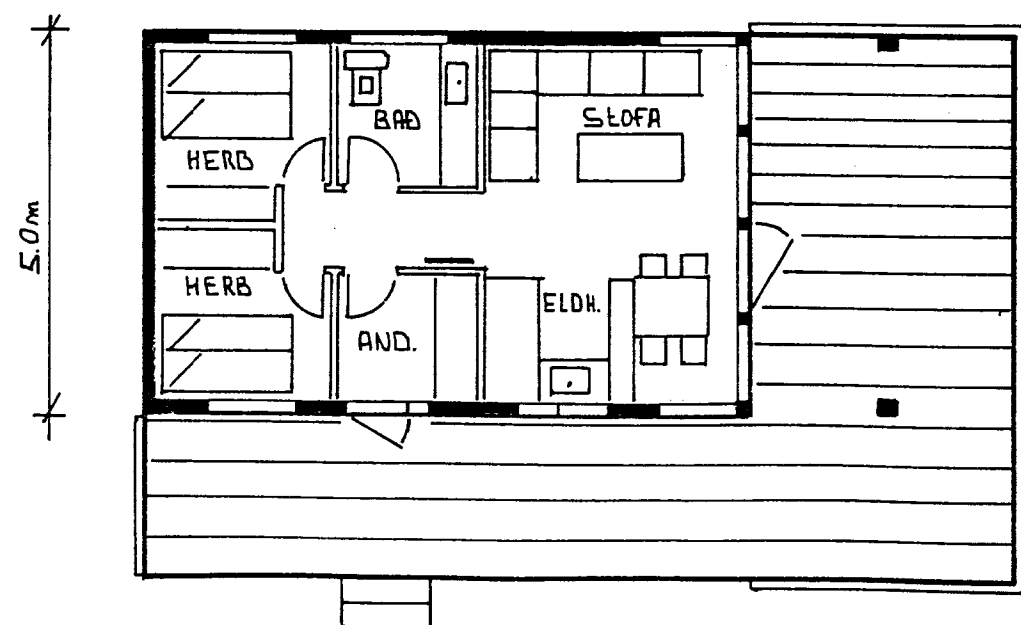

SUMARHÚS		MKV: 1:100
		1:50
		DAGS: 29.05 1988
EYJÓLFUR VALBARÐSSON		
BYGGINGARTEKNI FR/EDINGUR		