



SNIÐMYND MKV. 1-100

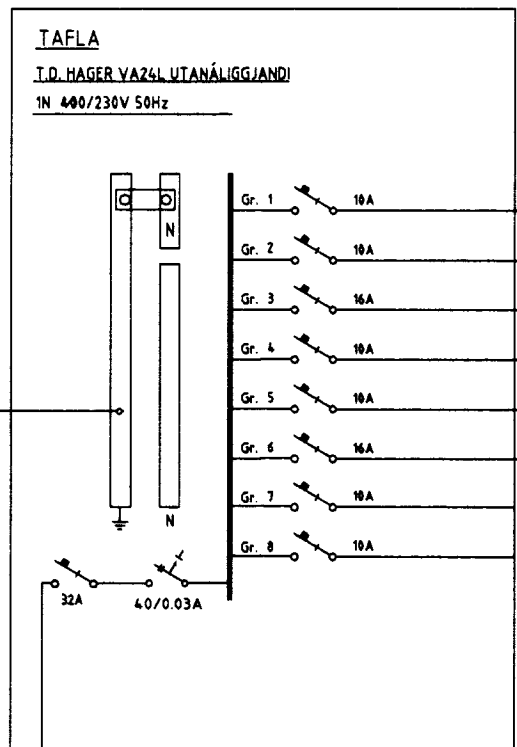

- Gr. 1 10A 3 1,5' OFNAR HERBERGI, ANDDYRI OG VS
- Gr. 2 10A 3 1,5' OFNAR STOFA OG ELDHÚS
- Gr. 3 16A 3 1,5' HELLUBORB
- Gr. 4 10A 3 1,5' ELDHÚS, STOFA OG SVEFNKRÓKUR
- Gr. 5 10A 3 1,5' HERBERGI, VS, ANDDYRI OG GEYMSLA
- Gr. 6 16A 3 1,5' TENGILL GEYMSLU
- Gr. 7 10A TIL VARA
- Gr. 8 10A TIL VARA

JARBSKAUT


Málakassi RR

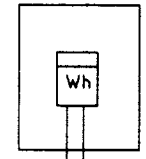

Ø50mm PLP.

IN 400V 50HZ  
INNTAK RAFVEITU.

EINLÍNUMYND  
MKV. Enginn

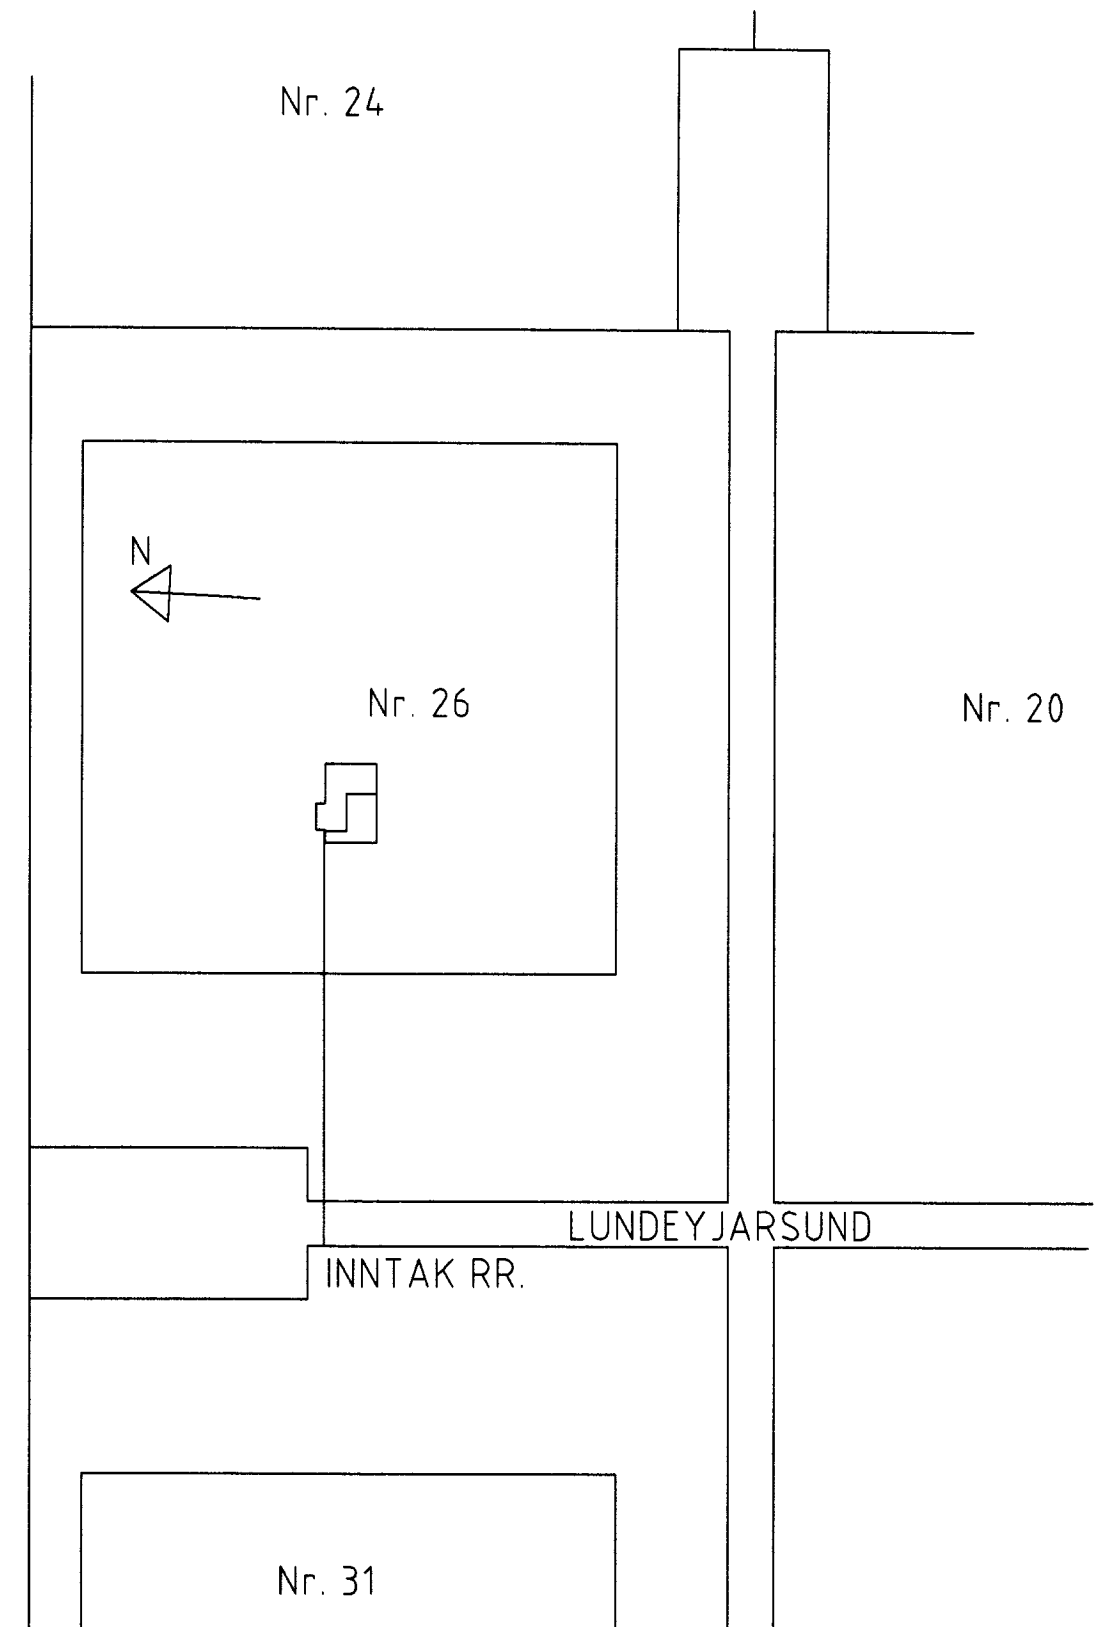

AFSTÖÐUMYND MKV. 1-1000

Hannað: EJP	Yfirfarið: EJP	Samþykkt:	Skráarnafn: lundeyjarsund_03	Dags: 25.04.2003	M.K.V.: 1:100 1:1000
SUMARHÚS LUNDEYJARSUND 26			RAFLAGNATEIKNINGAR		
Einar Jón Pálsson, FTFÍ Klapparbraut 11, 250 Gardi			Útgáfa A	Blaðs. 1/3	