
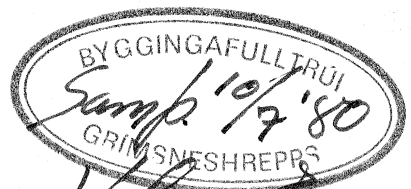
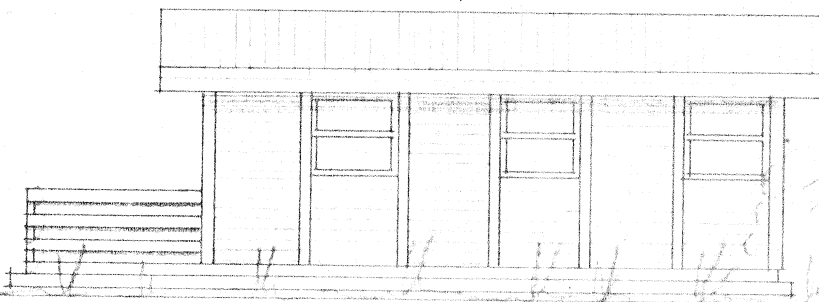
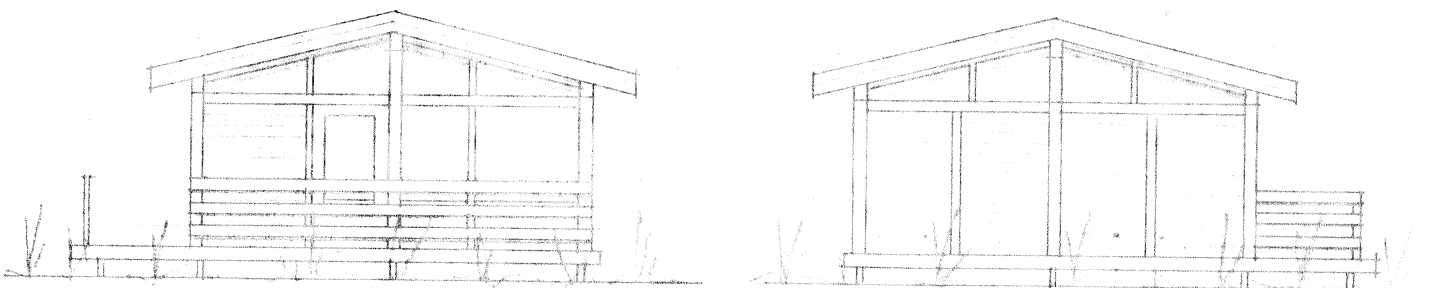


7

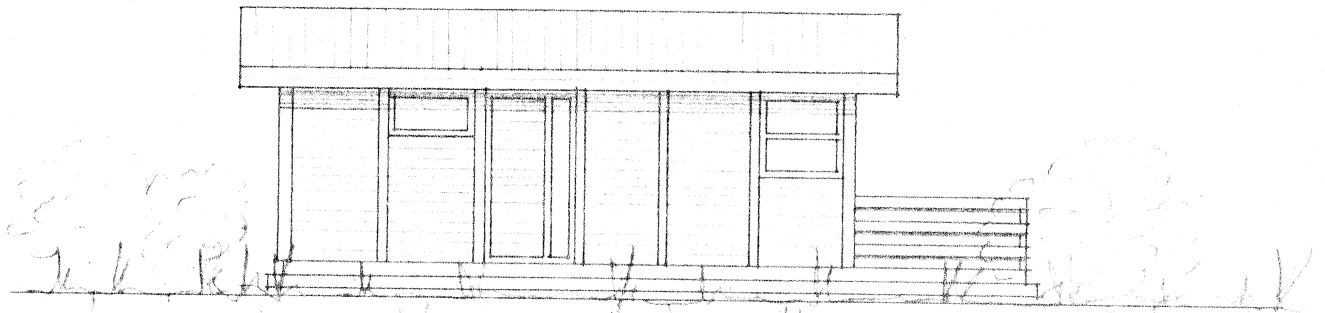

*Hilmar Guinason*

SUMARHÚS 38 m<sup>2</sup>  
 Óttit H 38-1

Frámleiðandi: Sagní hf. tólfvígju  
 Helli

Teiknistofa  
 Skv. 1:100 Sagní og Inga Þórgarðssonar