



SNEIÐING 120 - 130 M

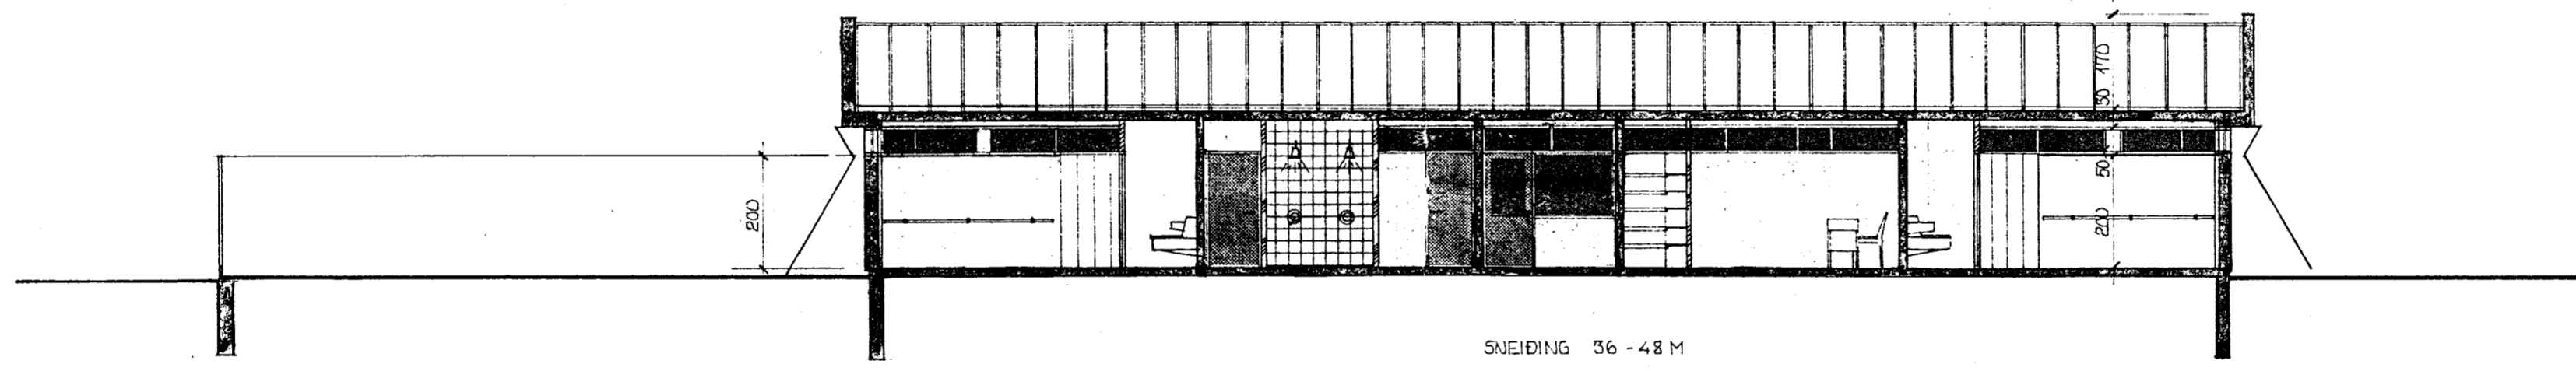

SNEIÐING 36 - 48 M

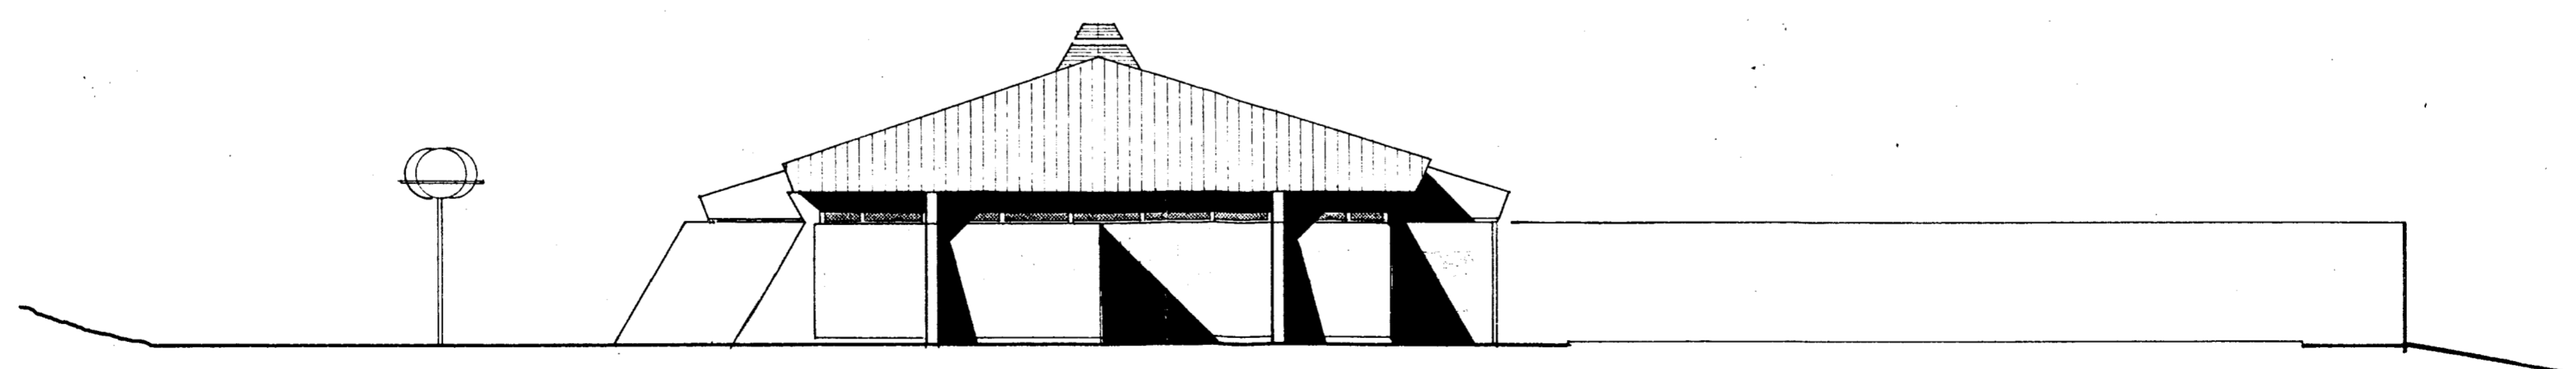

LITLIT AUSTUR

**ÖÖ**

NAFN :	LIÓSA FOSSLAUG
VERK :	
TEIKNING :	SNEIÐINGAR OG LITLIT
TEIKNAD :	JAN 1978 A.U.O. BREYTT :

KVAFØI :	1 : 100
VERK NR :	179
TEIKN.NR :	3

**ARKITEKTASTOFAN SF**  
 ORMAR ÞÓR GUÐMUNDSSON OG ORNÓLFUR HALL ARKITEKTAR FA Í  
 ÁLFTAMÝRI 9 REYKJAVÍK SÍMI 83655