

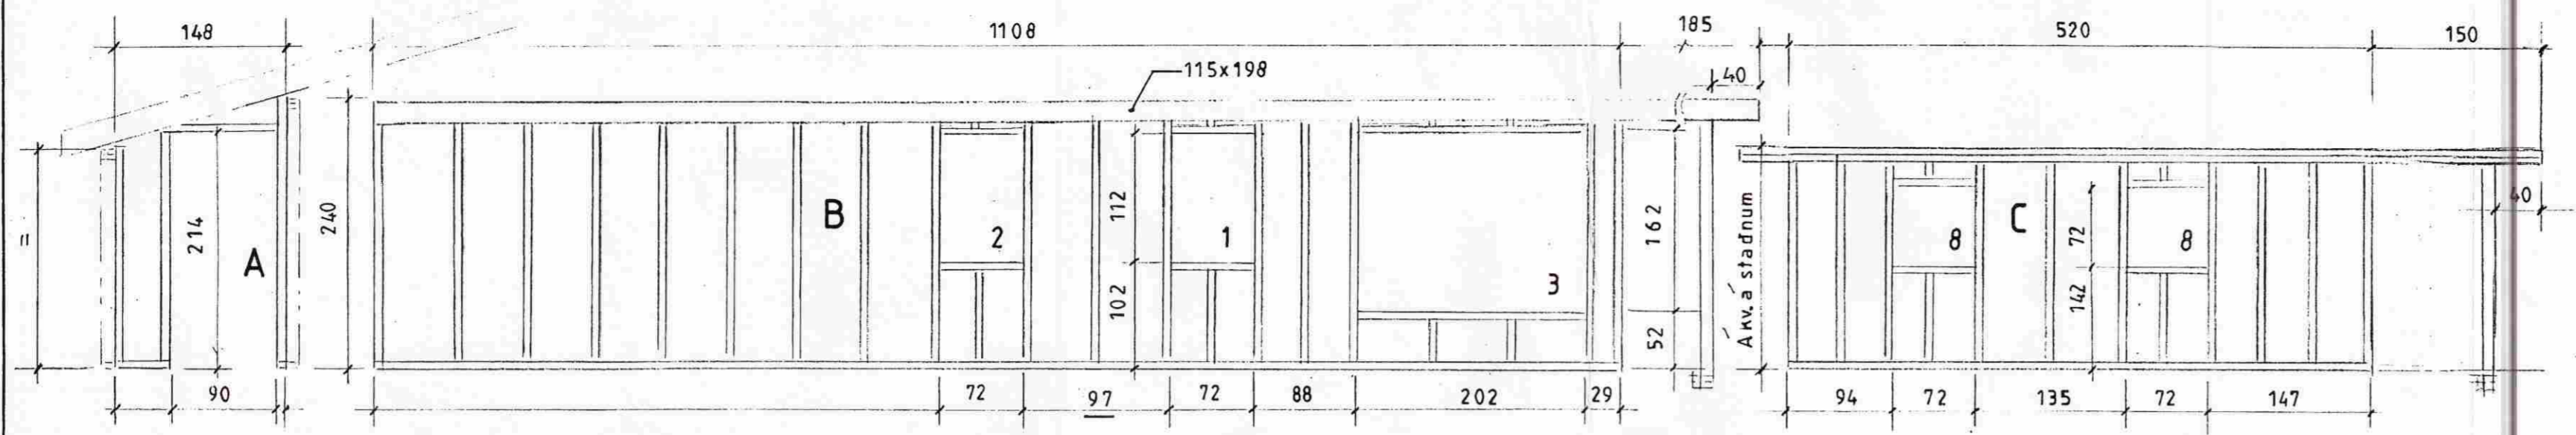
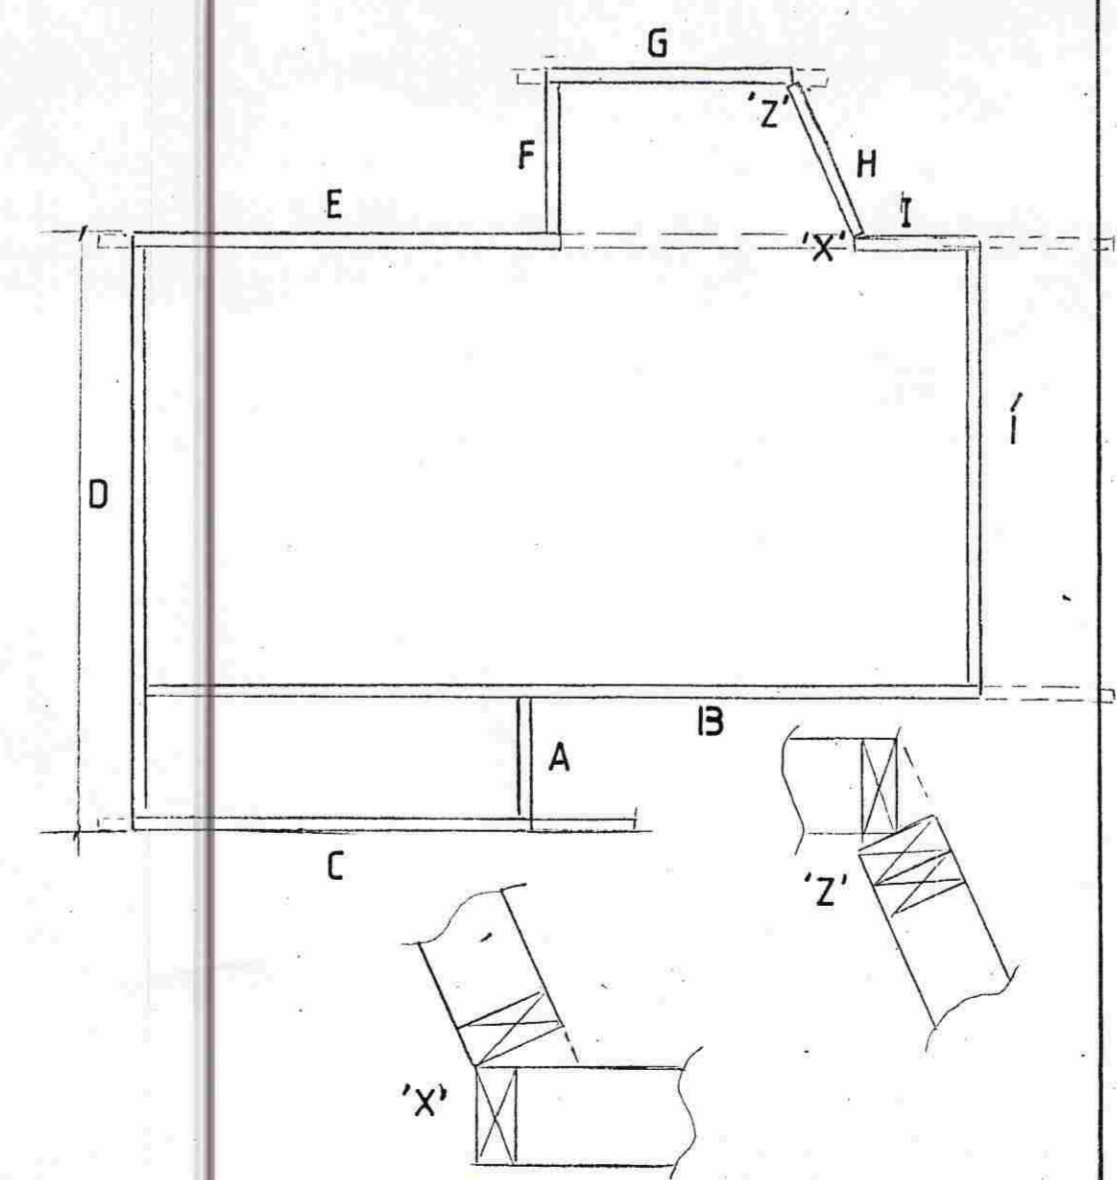
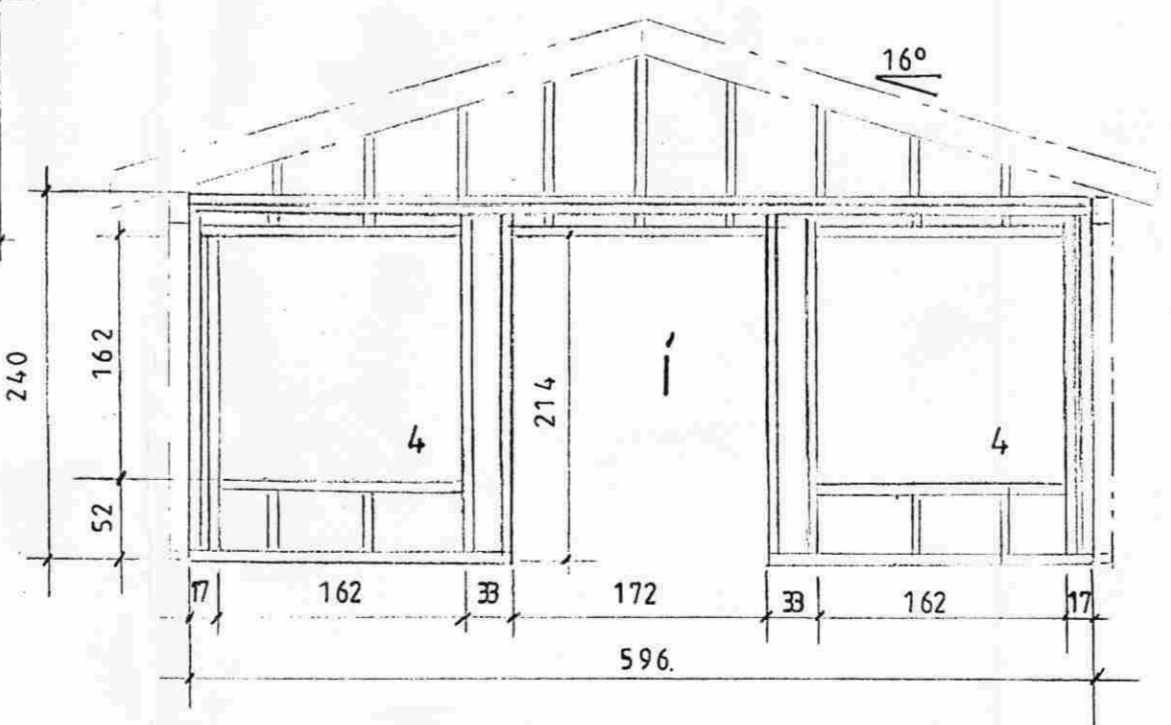
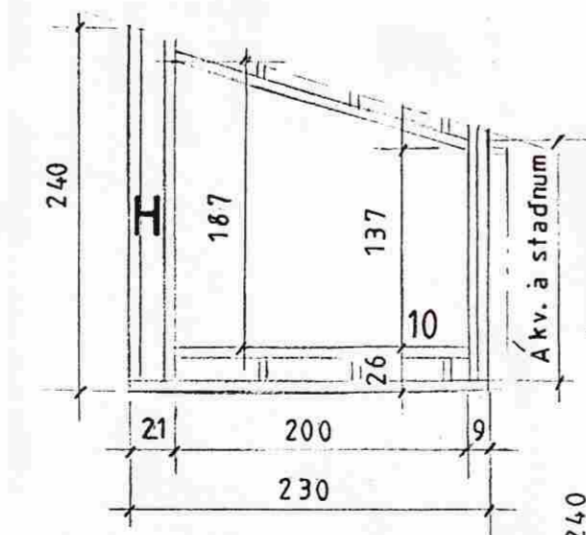
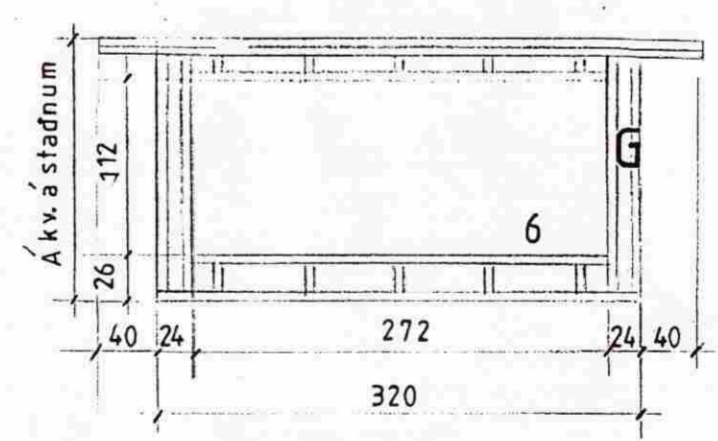
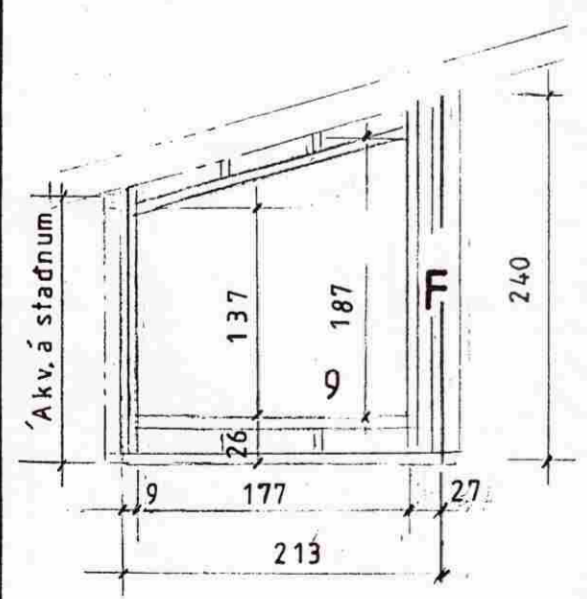


23-45-1

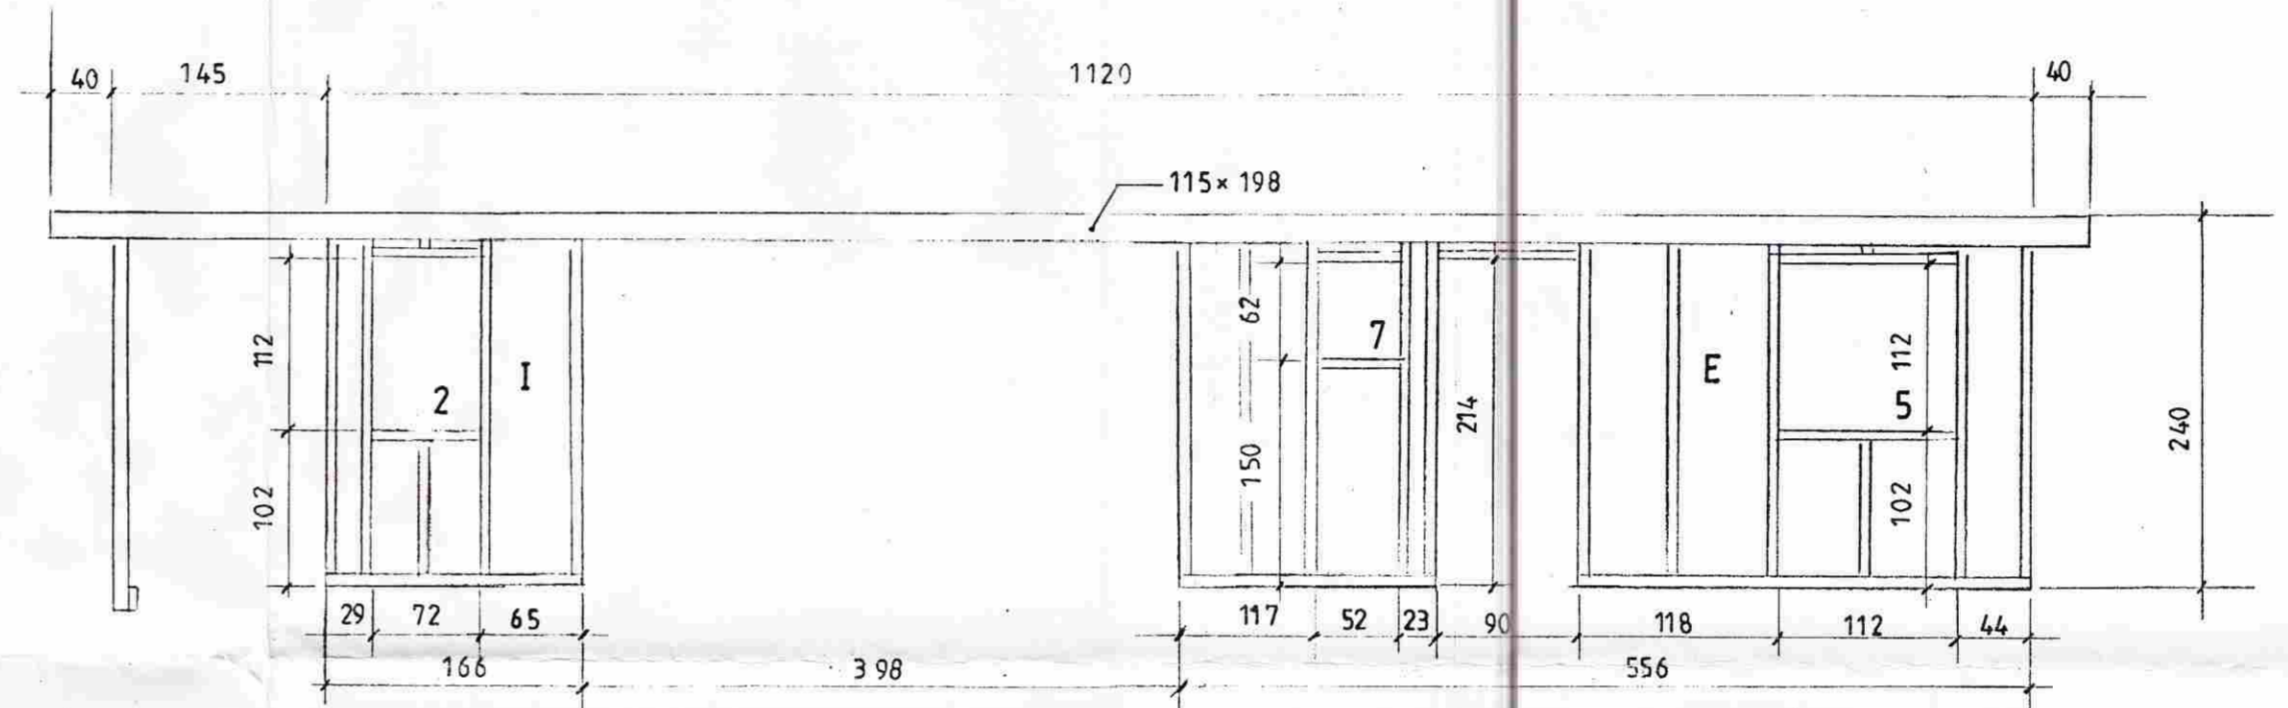

MÓTTEKID
 01.04.2009
 Byggingafulltrúi uppsv. Árnessýslu og Flóahnr.

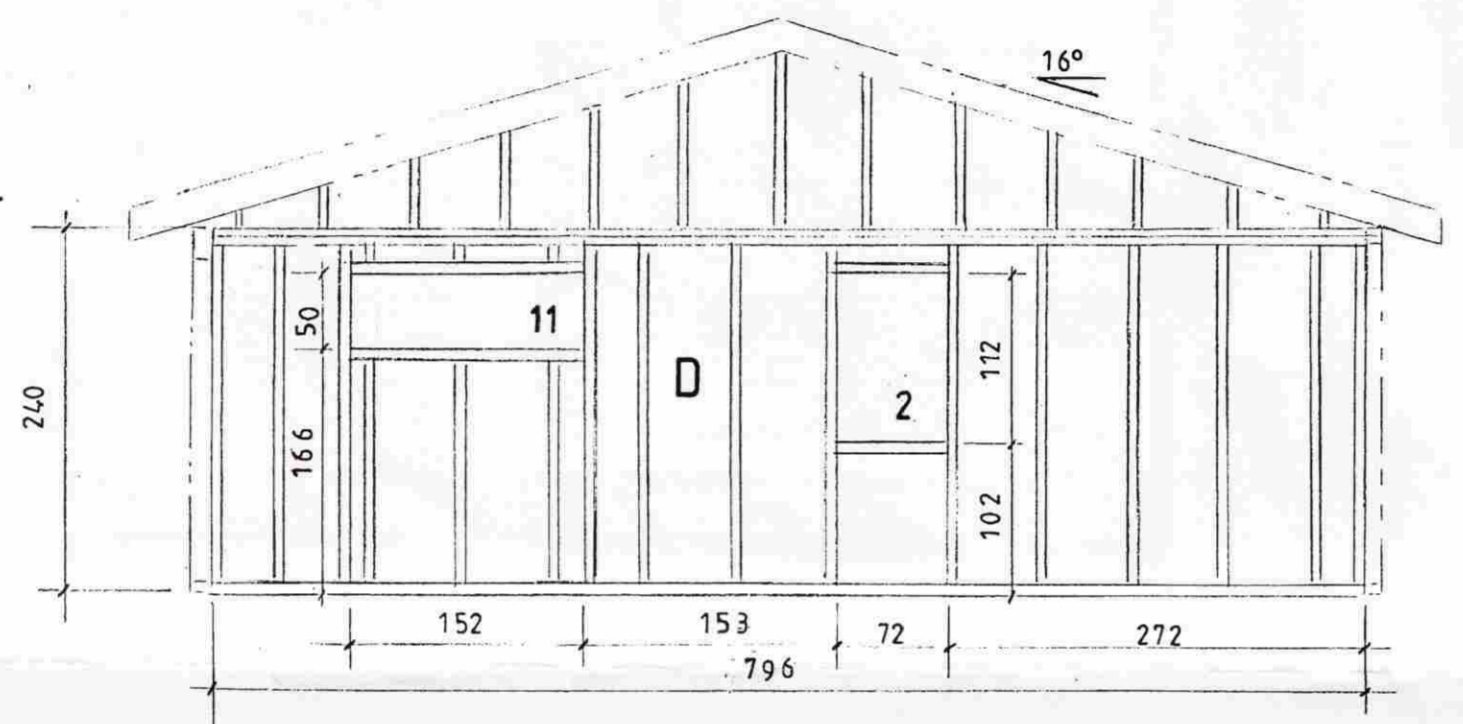

Ath.:
 Efni í grind.: Fura 45x120 gæðast. T1

Mkv.: 1:50
 Dags. sept. '09
 Nr. 229-07-1
 Sumarhús í landi, Mýrarkots, Grímness og Grafnings-
 hreppi Árnessýslu. Lód nr. L-5 1/2 Lerkigerði stærð 5,07 ha.
 Eigandi: Sigrún M. Arnardóttir kt. 250164-4329
 Grindur

TEIKNIVANGUR
 270733-2559
 201032-4829