



KRAFTSPERRA SP-1138-20-V2
2 STK.
MKV: 1:20

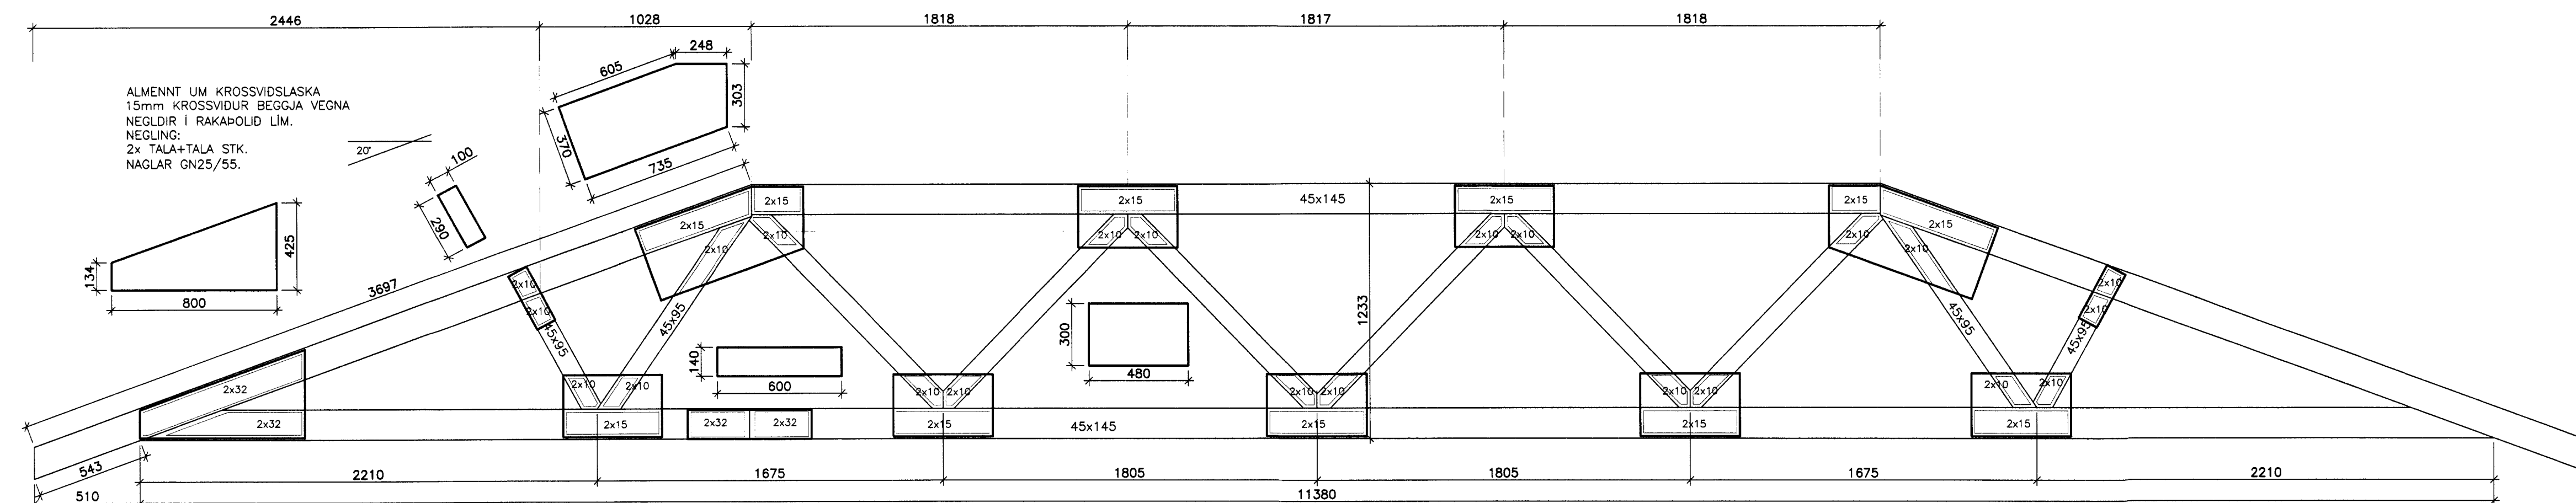

KRAFTSPERRA SP-1138-20-V3
2 STK.
MKV: 1:20

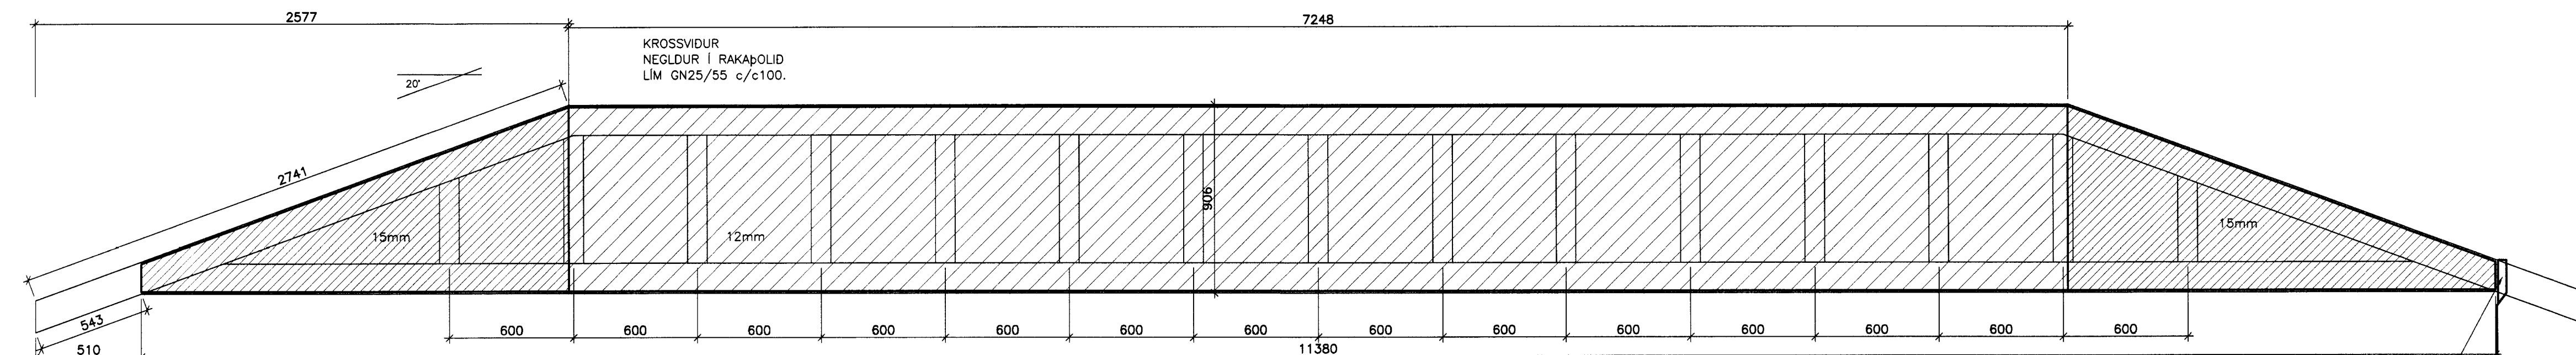

KRAFTSPERRA SP-1138-20-V4-K
2 STK.
MKV: 1:20

FESTING KROSSVIÐARSFERRU:
BMF: 40x3,0 GATAGIRDI.
NEGLING: 2x11 STK. KS40/40
LENGD=1200 mm

VERFBRÉISTOFA ÁRÞORÐGAR ehf.
AUSTURVEGI 89 800 SELFOSI
SÍM: 460 400 FAX: 462 3651
www.verfbristofa.is netur@verfbristofa.is

MÍÐENGI, GRÍMSNESI

BURÐARVIRKI: _____ MKV: _____
SPERRUR: _____ MKV: 1:20

LMNAD: T.ELLERT TÓMASSON TEKING: T.ELLERT TÓMASSON
VERKNUMER: 0523 SKRANUMER: 0523-270-U1
DASSETNING: _____ SKRIFSTYKI: _____
02.05.2006 _____ 272

201170-3979