


TOGBAND 40x2.0
 NEGLIST MED KS 40/40
 14 STK. Í FESTIKLOSSA
 2 STK. Í SPERRU
 3 STK. Í SIDUSTU SPERRU.

FESTIKLOSSI 45x220
 NEGLIST MED 5 STK. 31/80
 Í MÓTHALDSKLOSSA.

MÓTHALDSKLOSSI 45x90, L=450
 NEGLIST VID SPERRU MED
 10 STK. 38/100

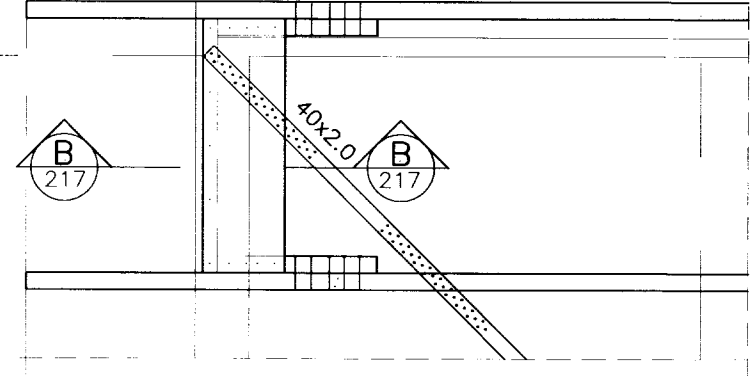


FESTING TOGBANDA TBF1

Mkv. 1:20

BORDAKLÆDNING
 TOGBAND 40x2.0
 MÓTHALD
 FESTIKLOSSI
 9mm KROSSVIDUR
 KROSSVIDUR NEGLIST Í LÍM
 MED 25/55 c/c 100


SPERRUKLOSSI

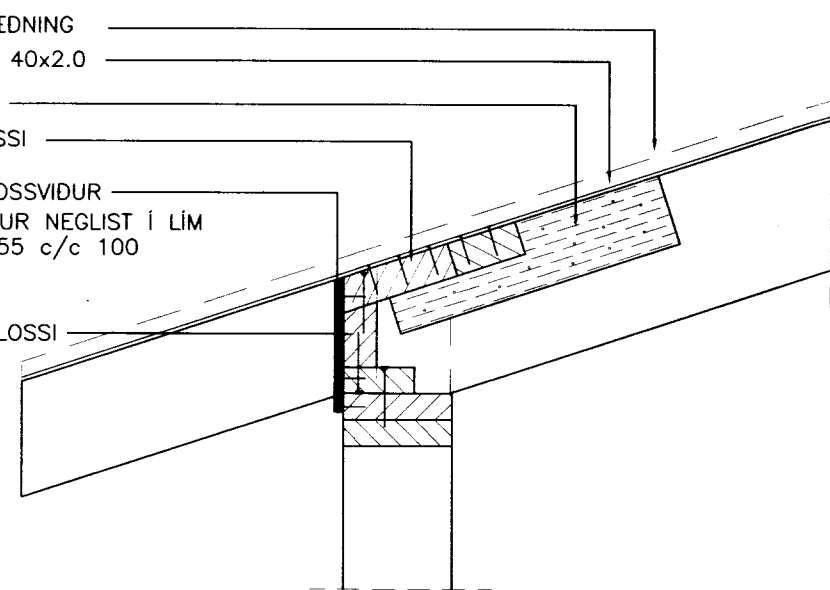

SNID B-B


Mkv. 1:10

BORDAKLÆDNING
 SKÁSTIFA 45x95
 TOGBAND 40x2.0 L=1000
 SPERRUKLOSSI
 9mm KROSSVIDUR

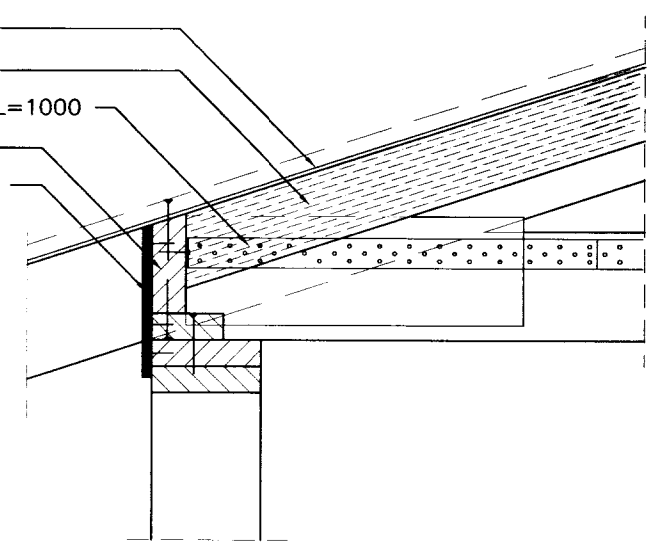


SNID A-A

MKV. 1:10

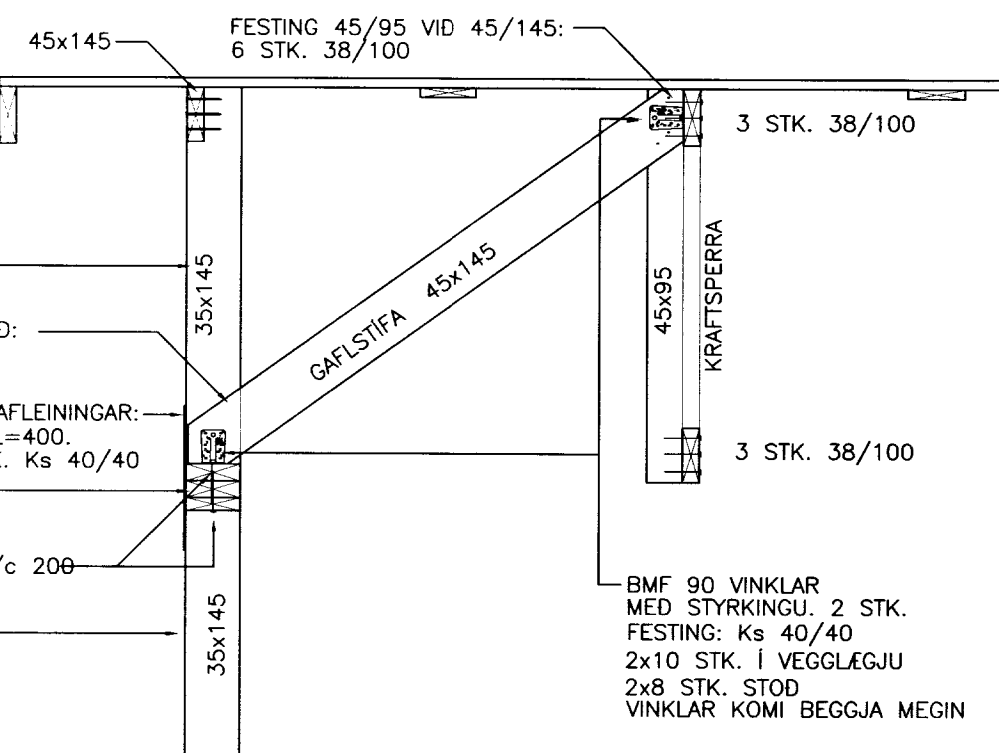

GAFLSTÍFA


MKV. 1:20

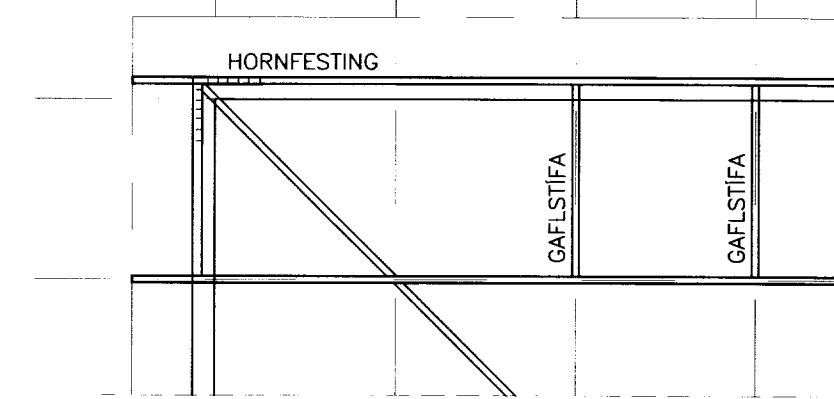

SKÁSTIFA 45x95
 SKÁSTIFA STIKKNEGLD
 VID SPERRU MED 38/100
 3 STK. Í SPERRUR, 2 STK.
 Á HVORN VEG ÚT VID VEGG.
 GATAGIRDI 40x2.0 NEGLIST MED
 Í SPERRU OG SPERRUKLOSSA
 MED 10 STK. KS 40/40 Í HVORN FLÖT.
 BORDAKLÆDNING NEGLIST Í
 SKÁSTÍFUR EINS OG Í SPERRUR.

FESTING SKÁSTÍFA Í ÞAKI

MKV. 1:50

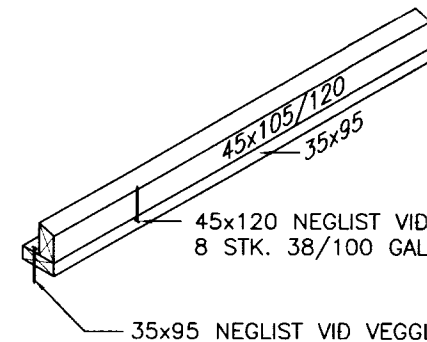


45x120 NEGLIST VID 35x95 MED
 8 STK. 38/100 GALV. SAUM

35x95 NEGLIST VID VEGGLÆGJU MED
 8 STK. 38/100 GALV. SAUM


SPERRUKLOSSI

MKV. 1:10

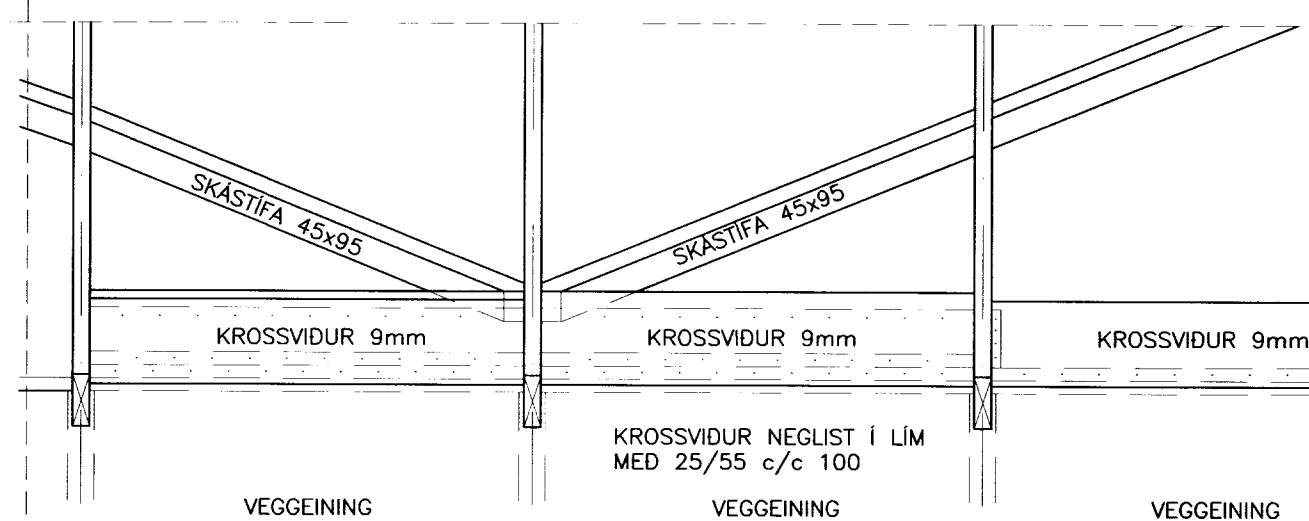

HLIDARMYND

MKV. 1:20

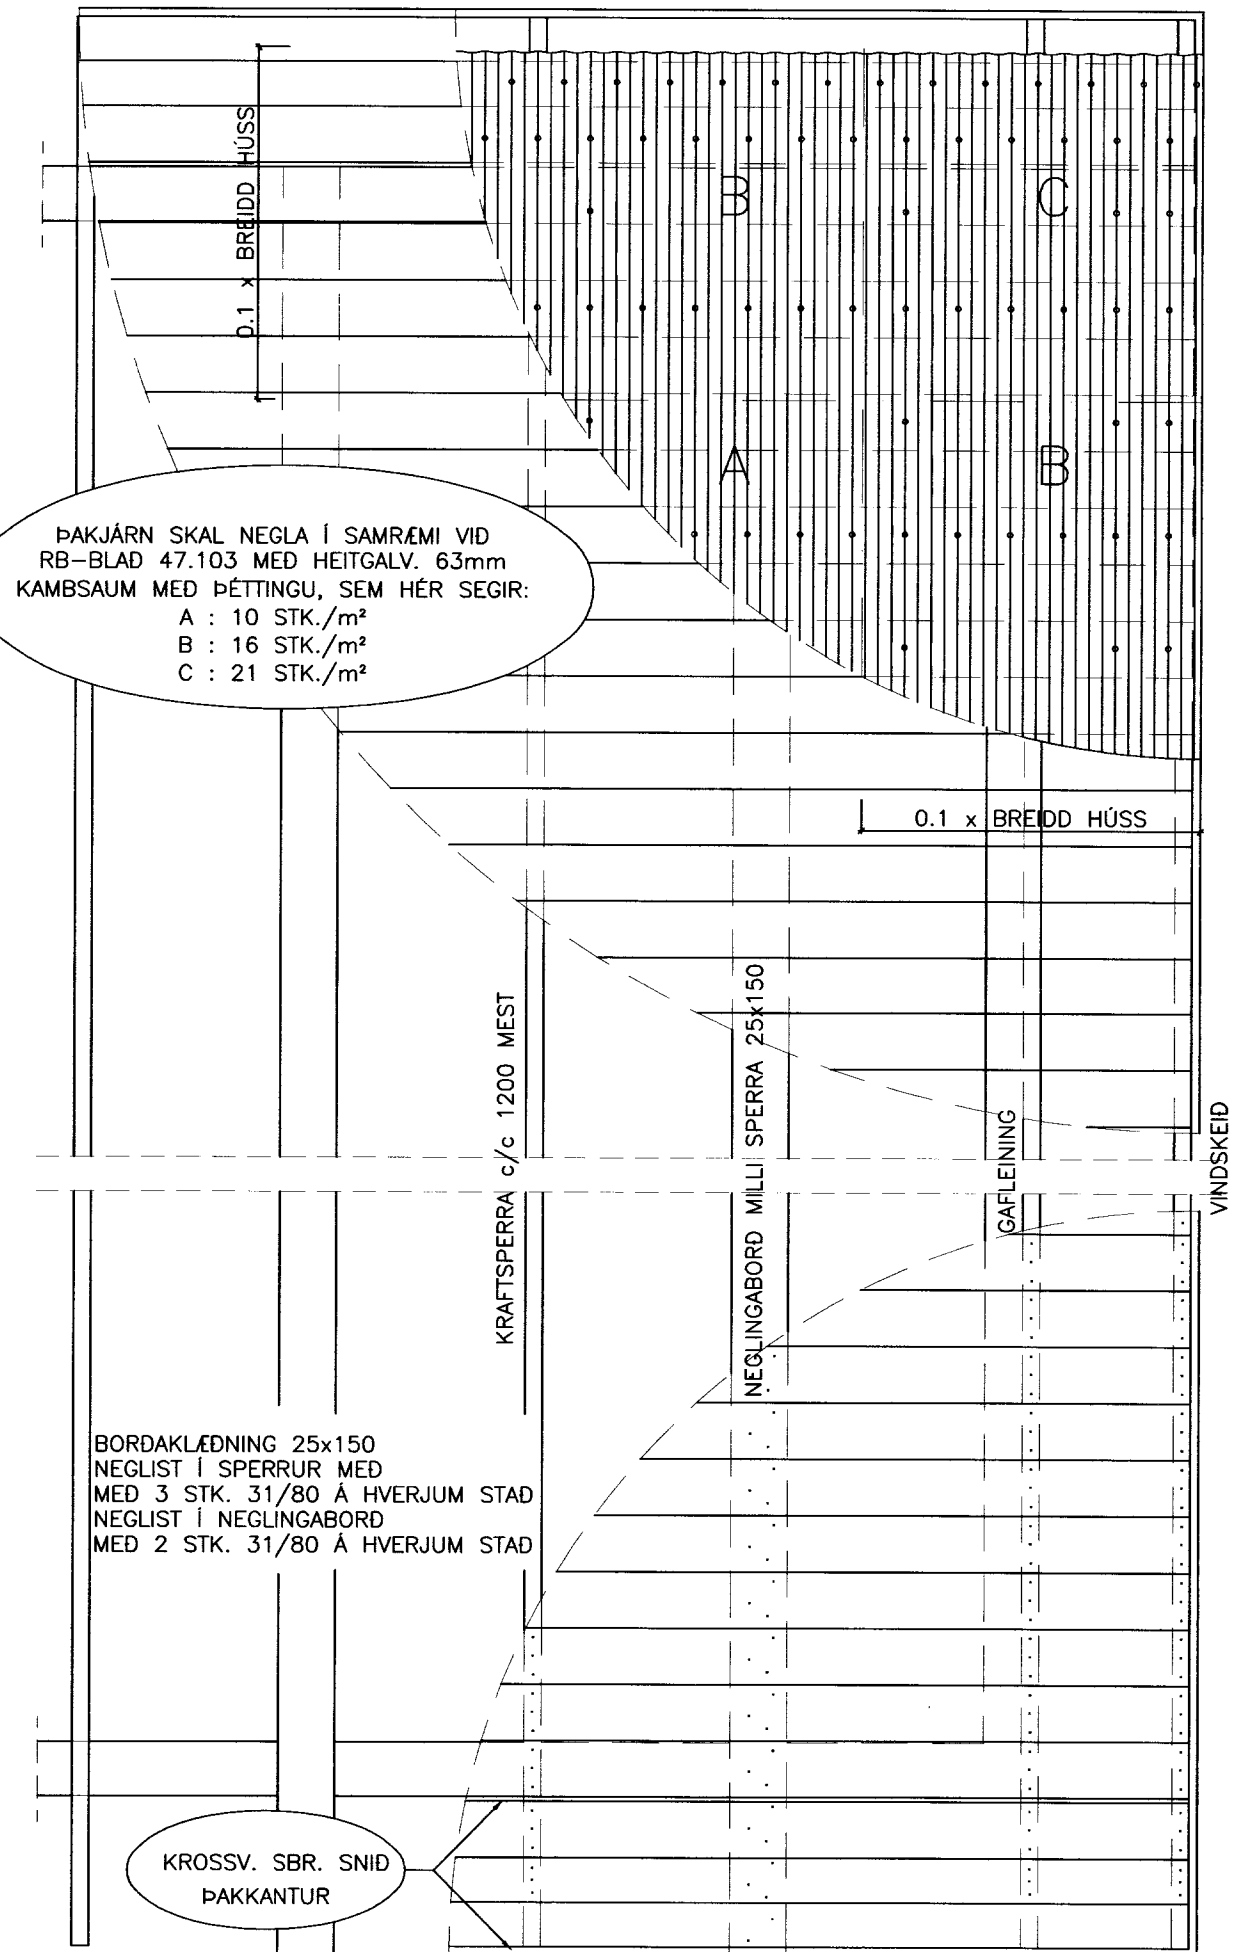

ÞAKJÁRN SKAL NEGLA Í SAMRÁMI VID
 RB-BLAD 47.103 MED HEITGALV. 63mm
 KAMBSAUM MED ÞÉTTINGU, SEM HÉR SEGR:
 A : 10 STK./m²
 B : 16 STK./m²
 C : 21 STK./m²

KROSSV. SBR. SNID
 ÞAKKANTUR

NEGLING ÞAKKLÆDNINGAR

MKV. 1:20

GAHNEI 9 800 SELFOSI
 SM 462 3850 FAX 462 3851
 NETFANG: ogfus@ogfus.is
 VEFANG: www.ogfus.is

MIDENGI, GRÍMSNESI

BURDARVIRKI:		MKV:
SKÁ- & GAFLSTÍFUR		MKV: 50/1:20/1:10
NEGLING ÞAKKLÆDNINGAR		MKV: 1:20
HAUND:	TEKND:	DAGSETNING:
T.ELLERT	T.ELLERT	29.03.2001
SKRÁRMAFN:	SAMÞYKKING:	VERONÓMER:
01026-st.dwg	<i>A. Kn</i>	01026
TEKING NÚMER:		217