



### KRAFTSPERRUÐAK

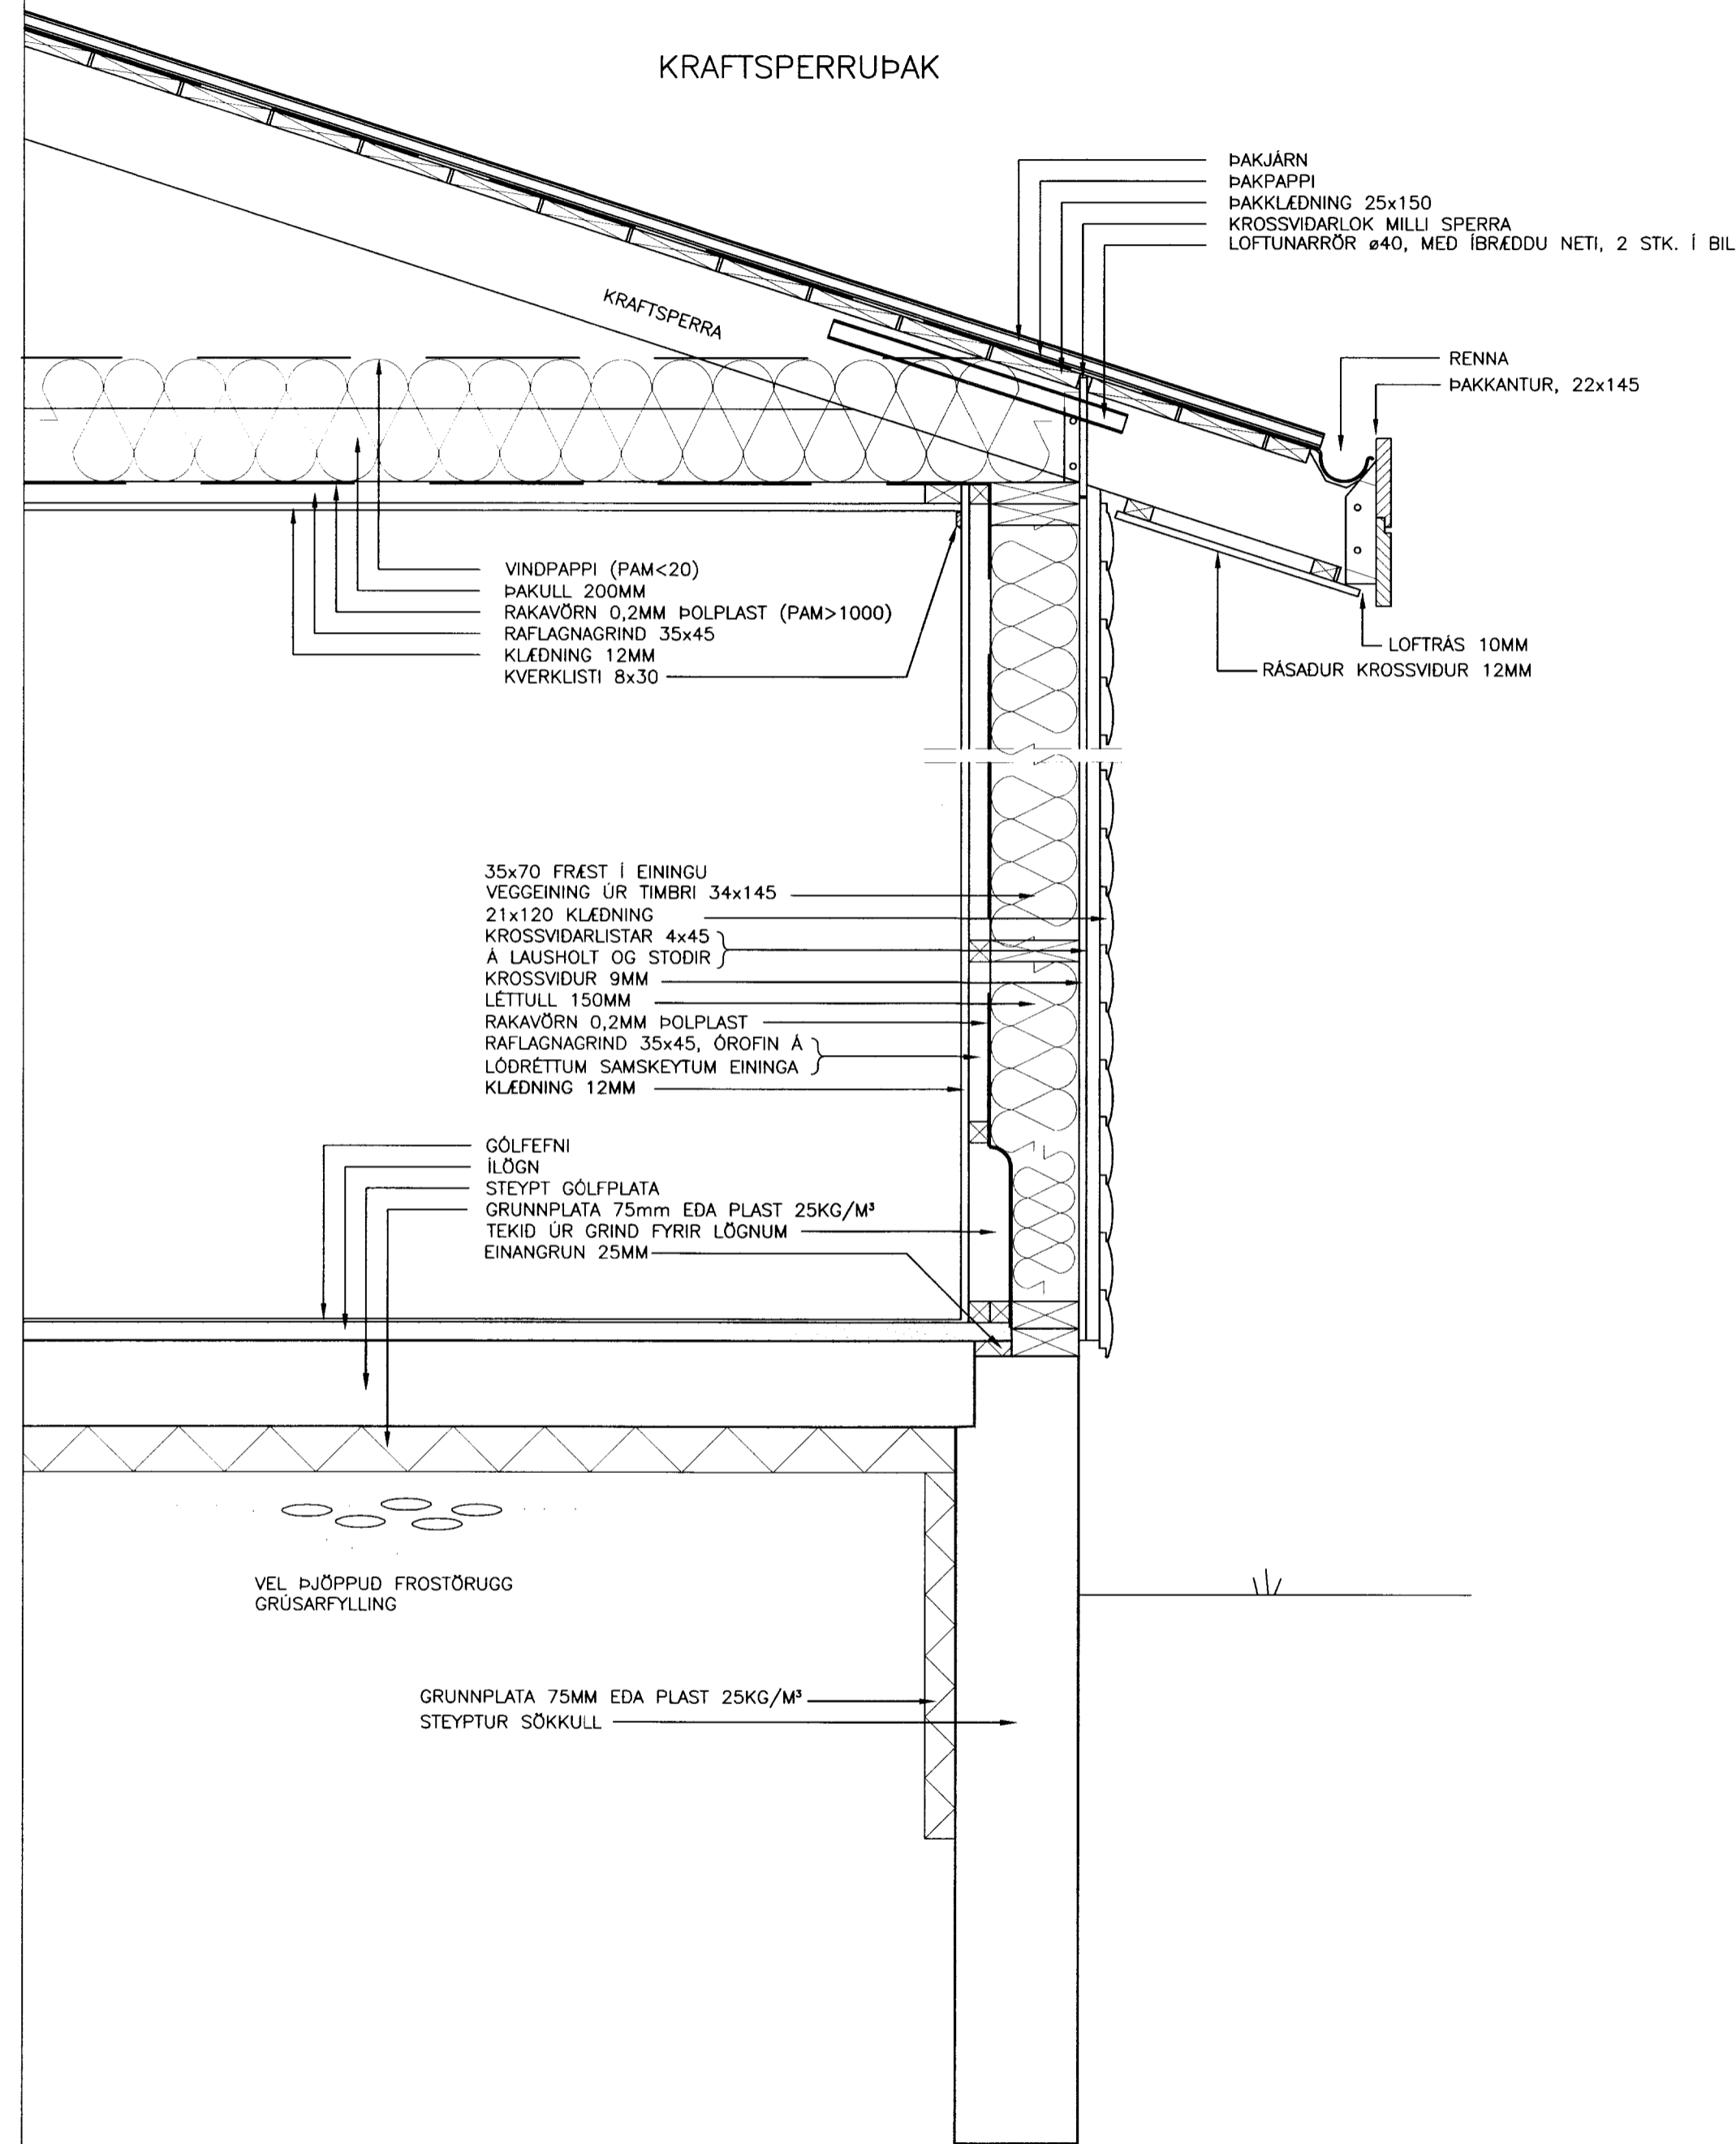


### SNID Í GÖLF OG VEGG

Mkv. 1:10

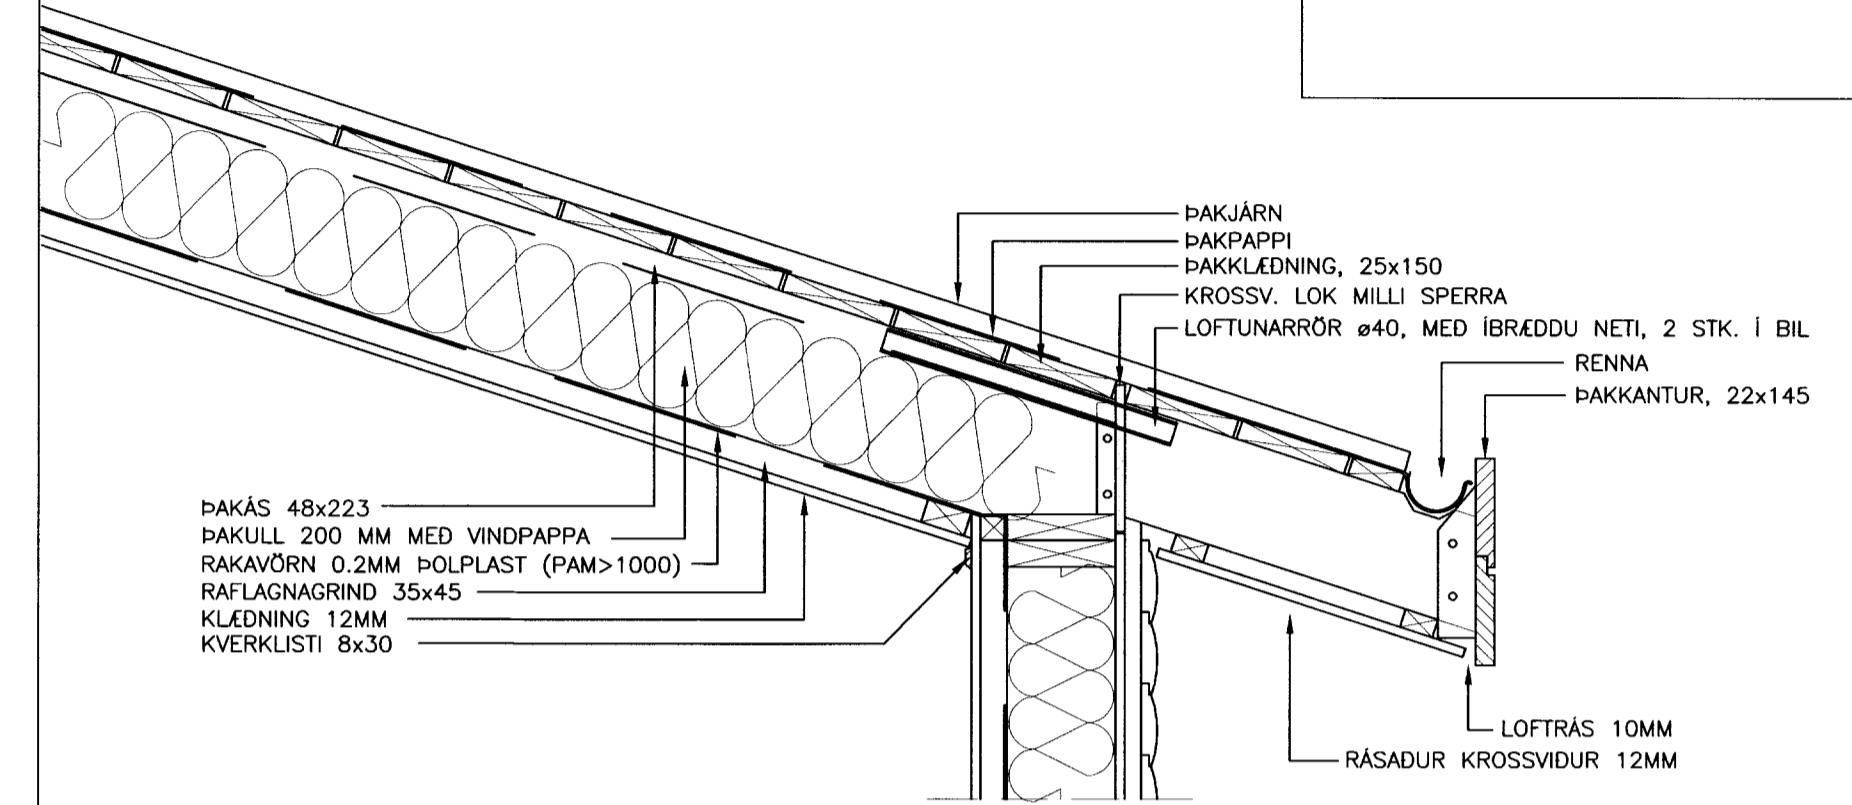

### UPPTEKID LOFT

Mkv. 1:10

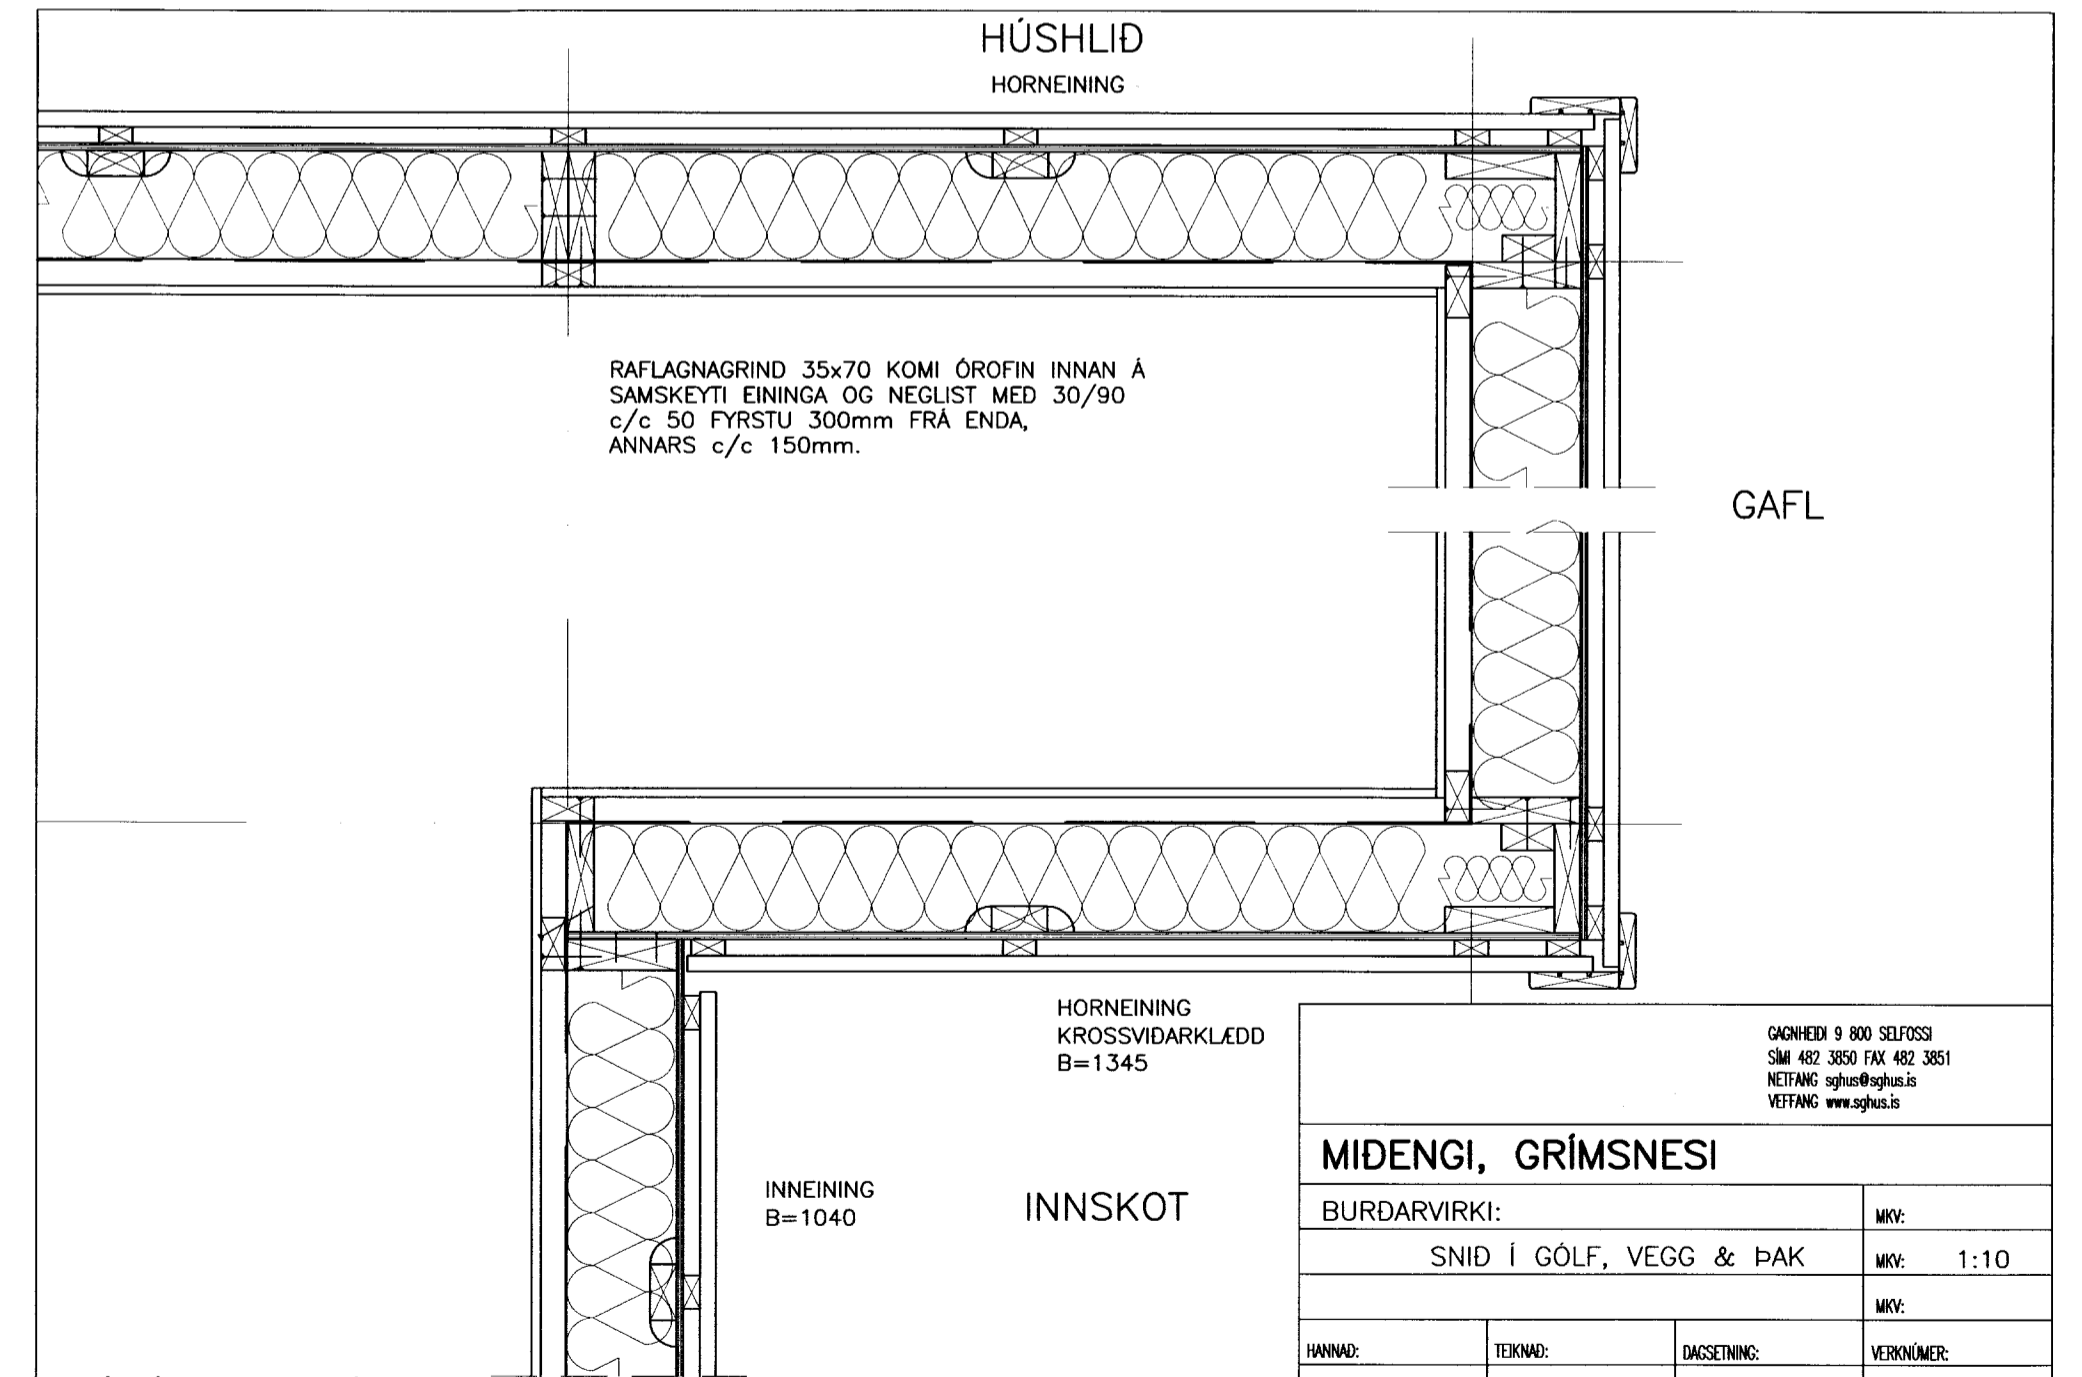

GAGNHEIÐ 9 800 SELFOSS  
 Sími 482 3850 FAX 482 3851  
 Netfang saghus@sghus.is  
 Veffang www.sghus.is

### MIDENGI, GRÍMSNESI

BURDARVIRKI:	MKV:		
SNID Í GÖLF, VEGG & ÞAK	MKV: 1:10		
	MKV:		
HANND:	TEKND:	DAGSETNING:	VERÐNÖMUR:
T.ELLERT	T.ELLERT	29.03.2001	01026
SKAÐARNAFNI:	SAMRÁÐGÆTT:	TEKNIÐING NÖMUR:	
01026-st.dwg			218