



SKÝRINGAR:

- STEYPUGÆÐI : K=200
- H MEKKIR FLÖTUÞYKKT
- * " JÄRN BEYST NÐUR'Í VEGG
- " ENDA 'A KRÖKLUSU JÄRN
- K " Ks. 40
- TT " STEYPUKIL


SNID A-A 1:20

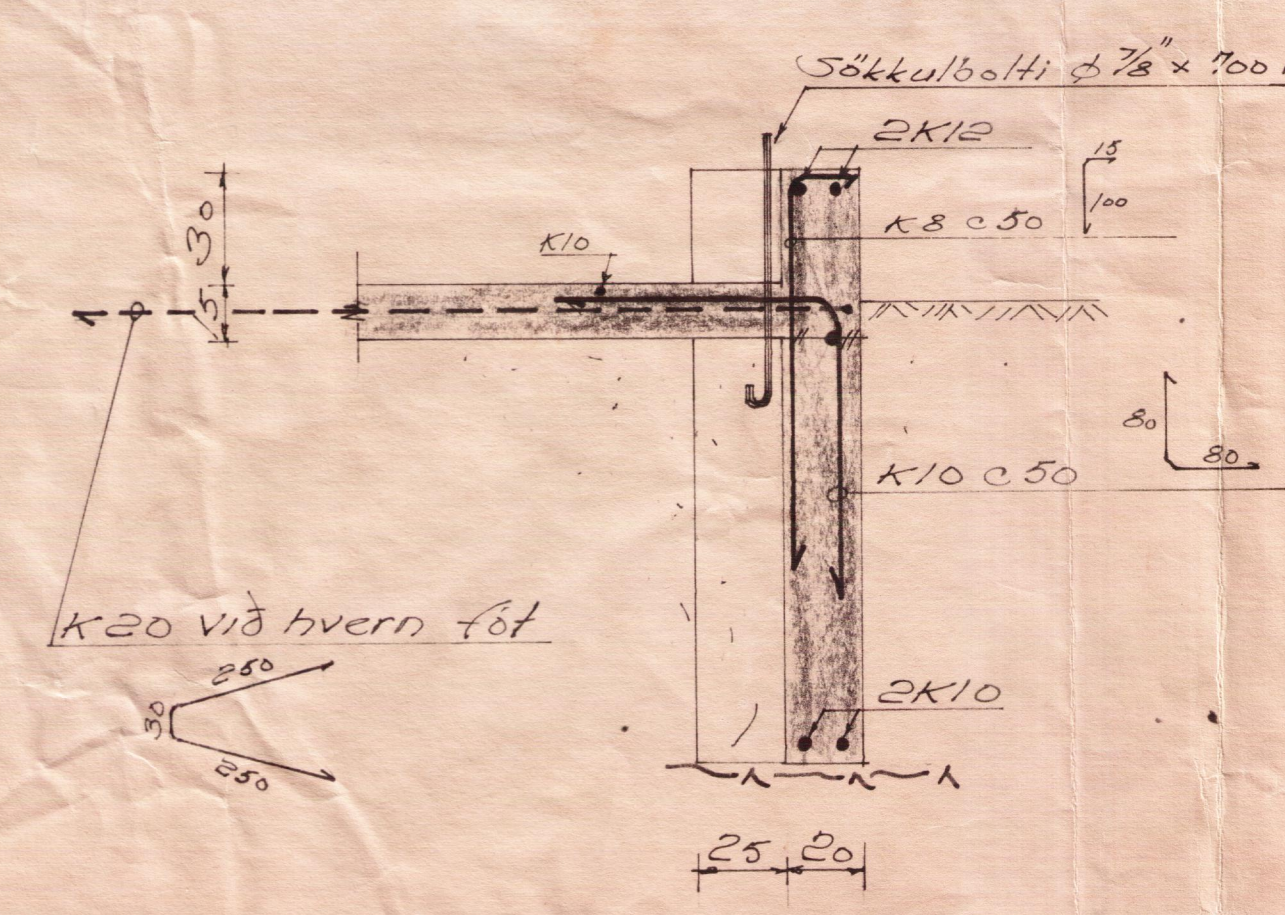

SNID B-B 1:20

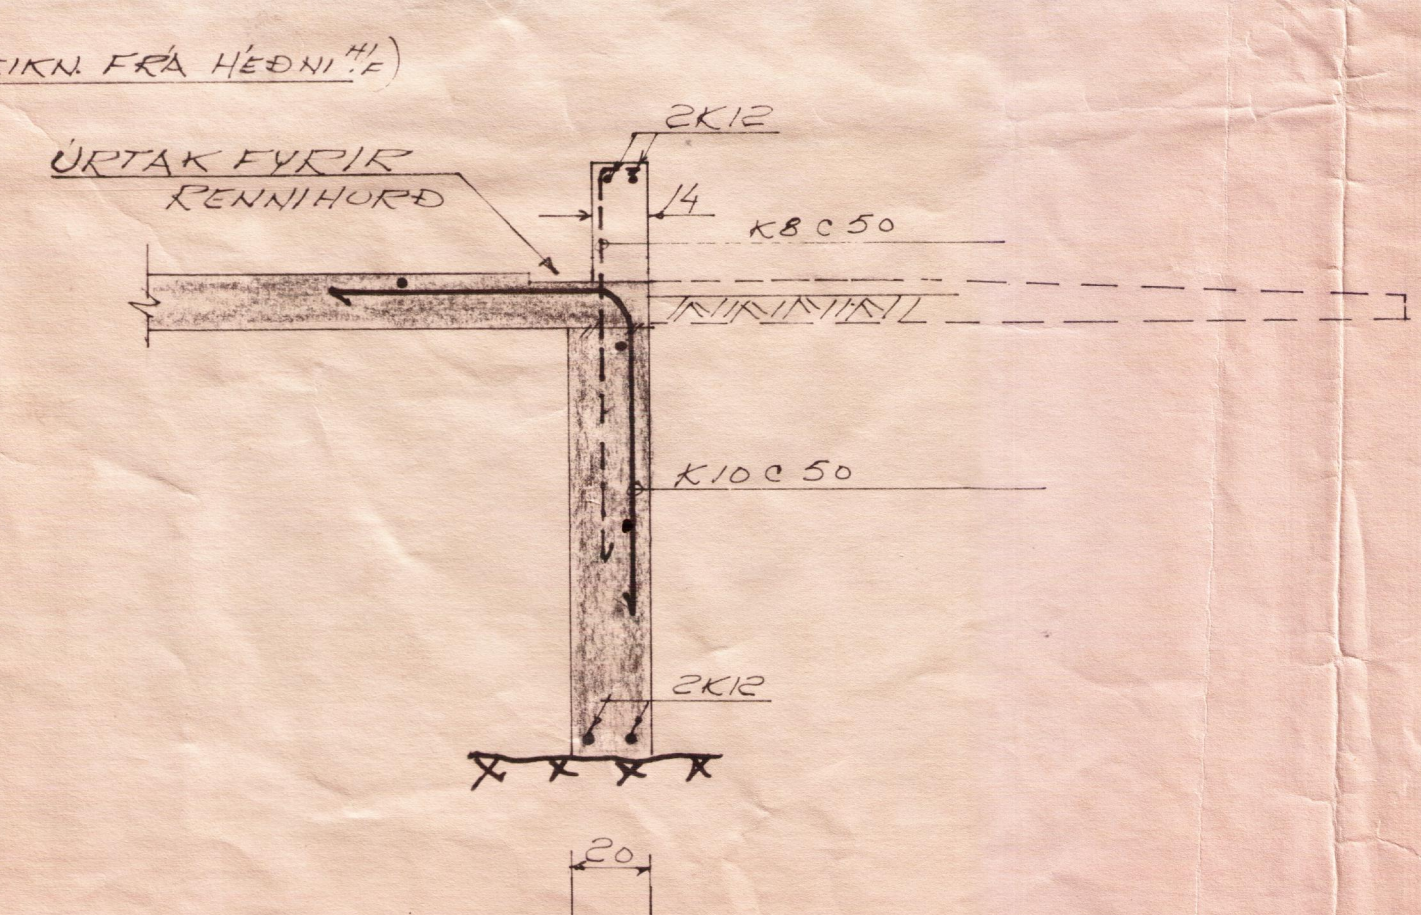

SÚLUR 'Í SÖKKLUM 1:20

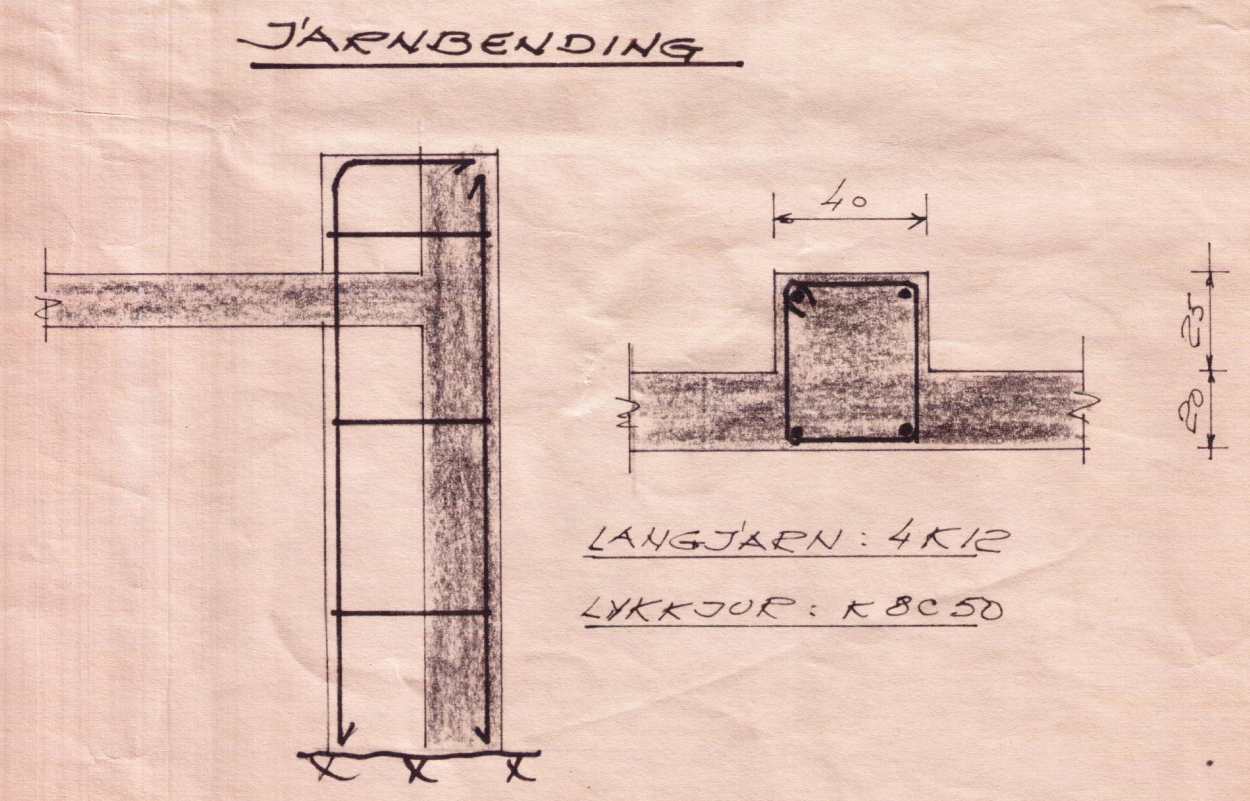

PRESTSETRIÐ MOSFELLI			
STALGRINDAÐÚS, UNDIRSTÖÐUR			
JÄRNALBEN			
VERKFRÆÐIÞJÓNUSTA	REYKJAVÍK, P. 2/1170	KVARDI	1:50
GUÐMUNDAR ÓSKARSSONAR	REIKN	VERK	BL. NR.
RÁÐGEFANDI VERKFRÆÐINGAR	ATH.	SAMP.	GR.
LAUGAVEGI 172 - SÍMI 15945			