
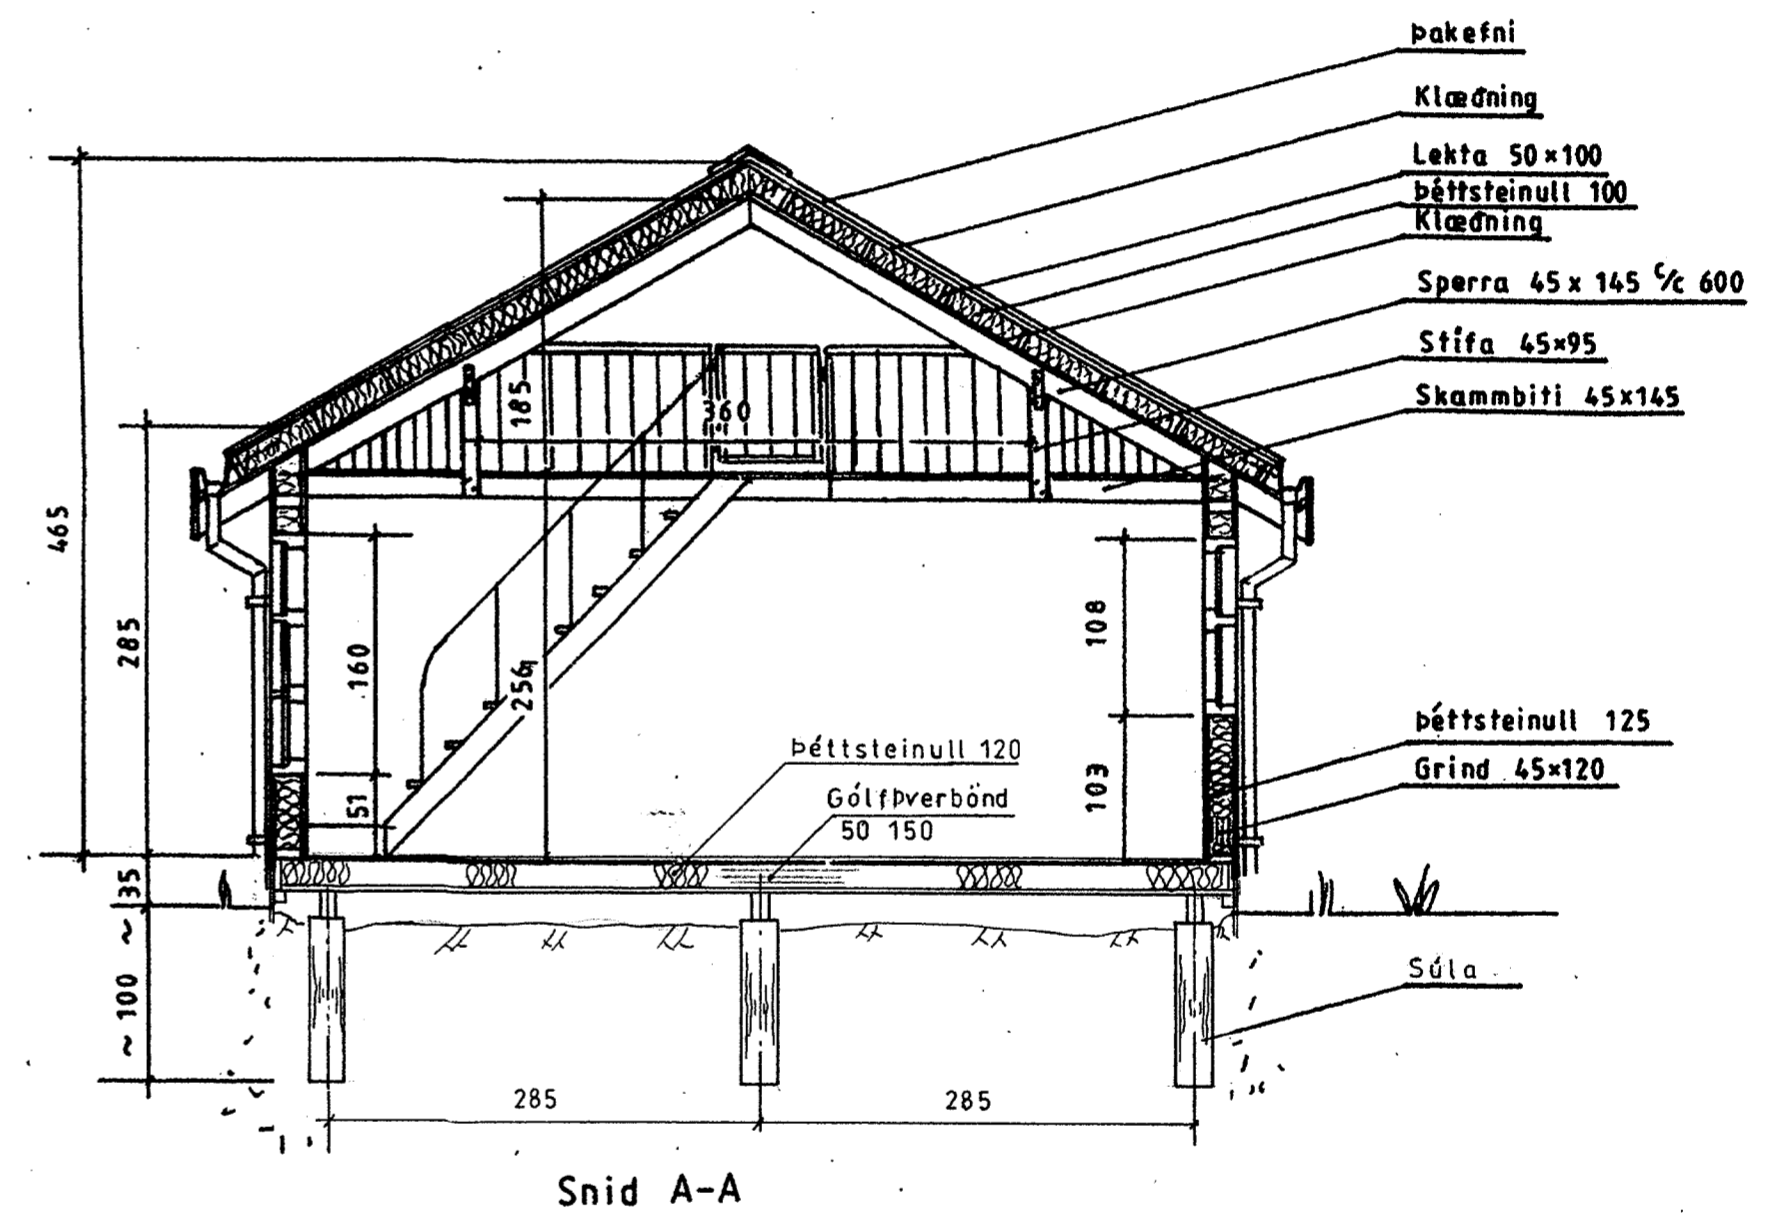


Samp. 29/8 2000

Hilmar Einarsson

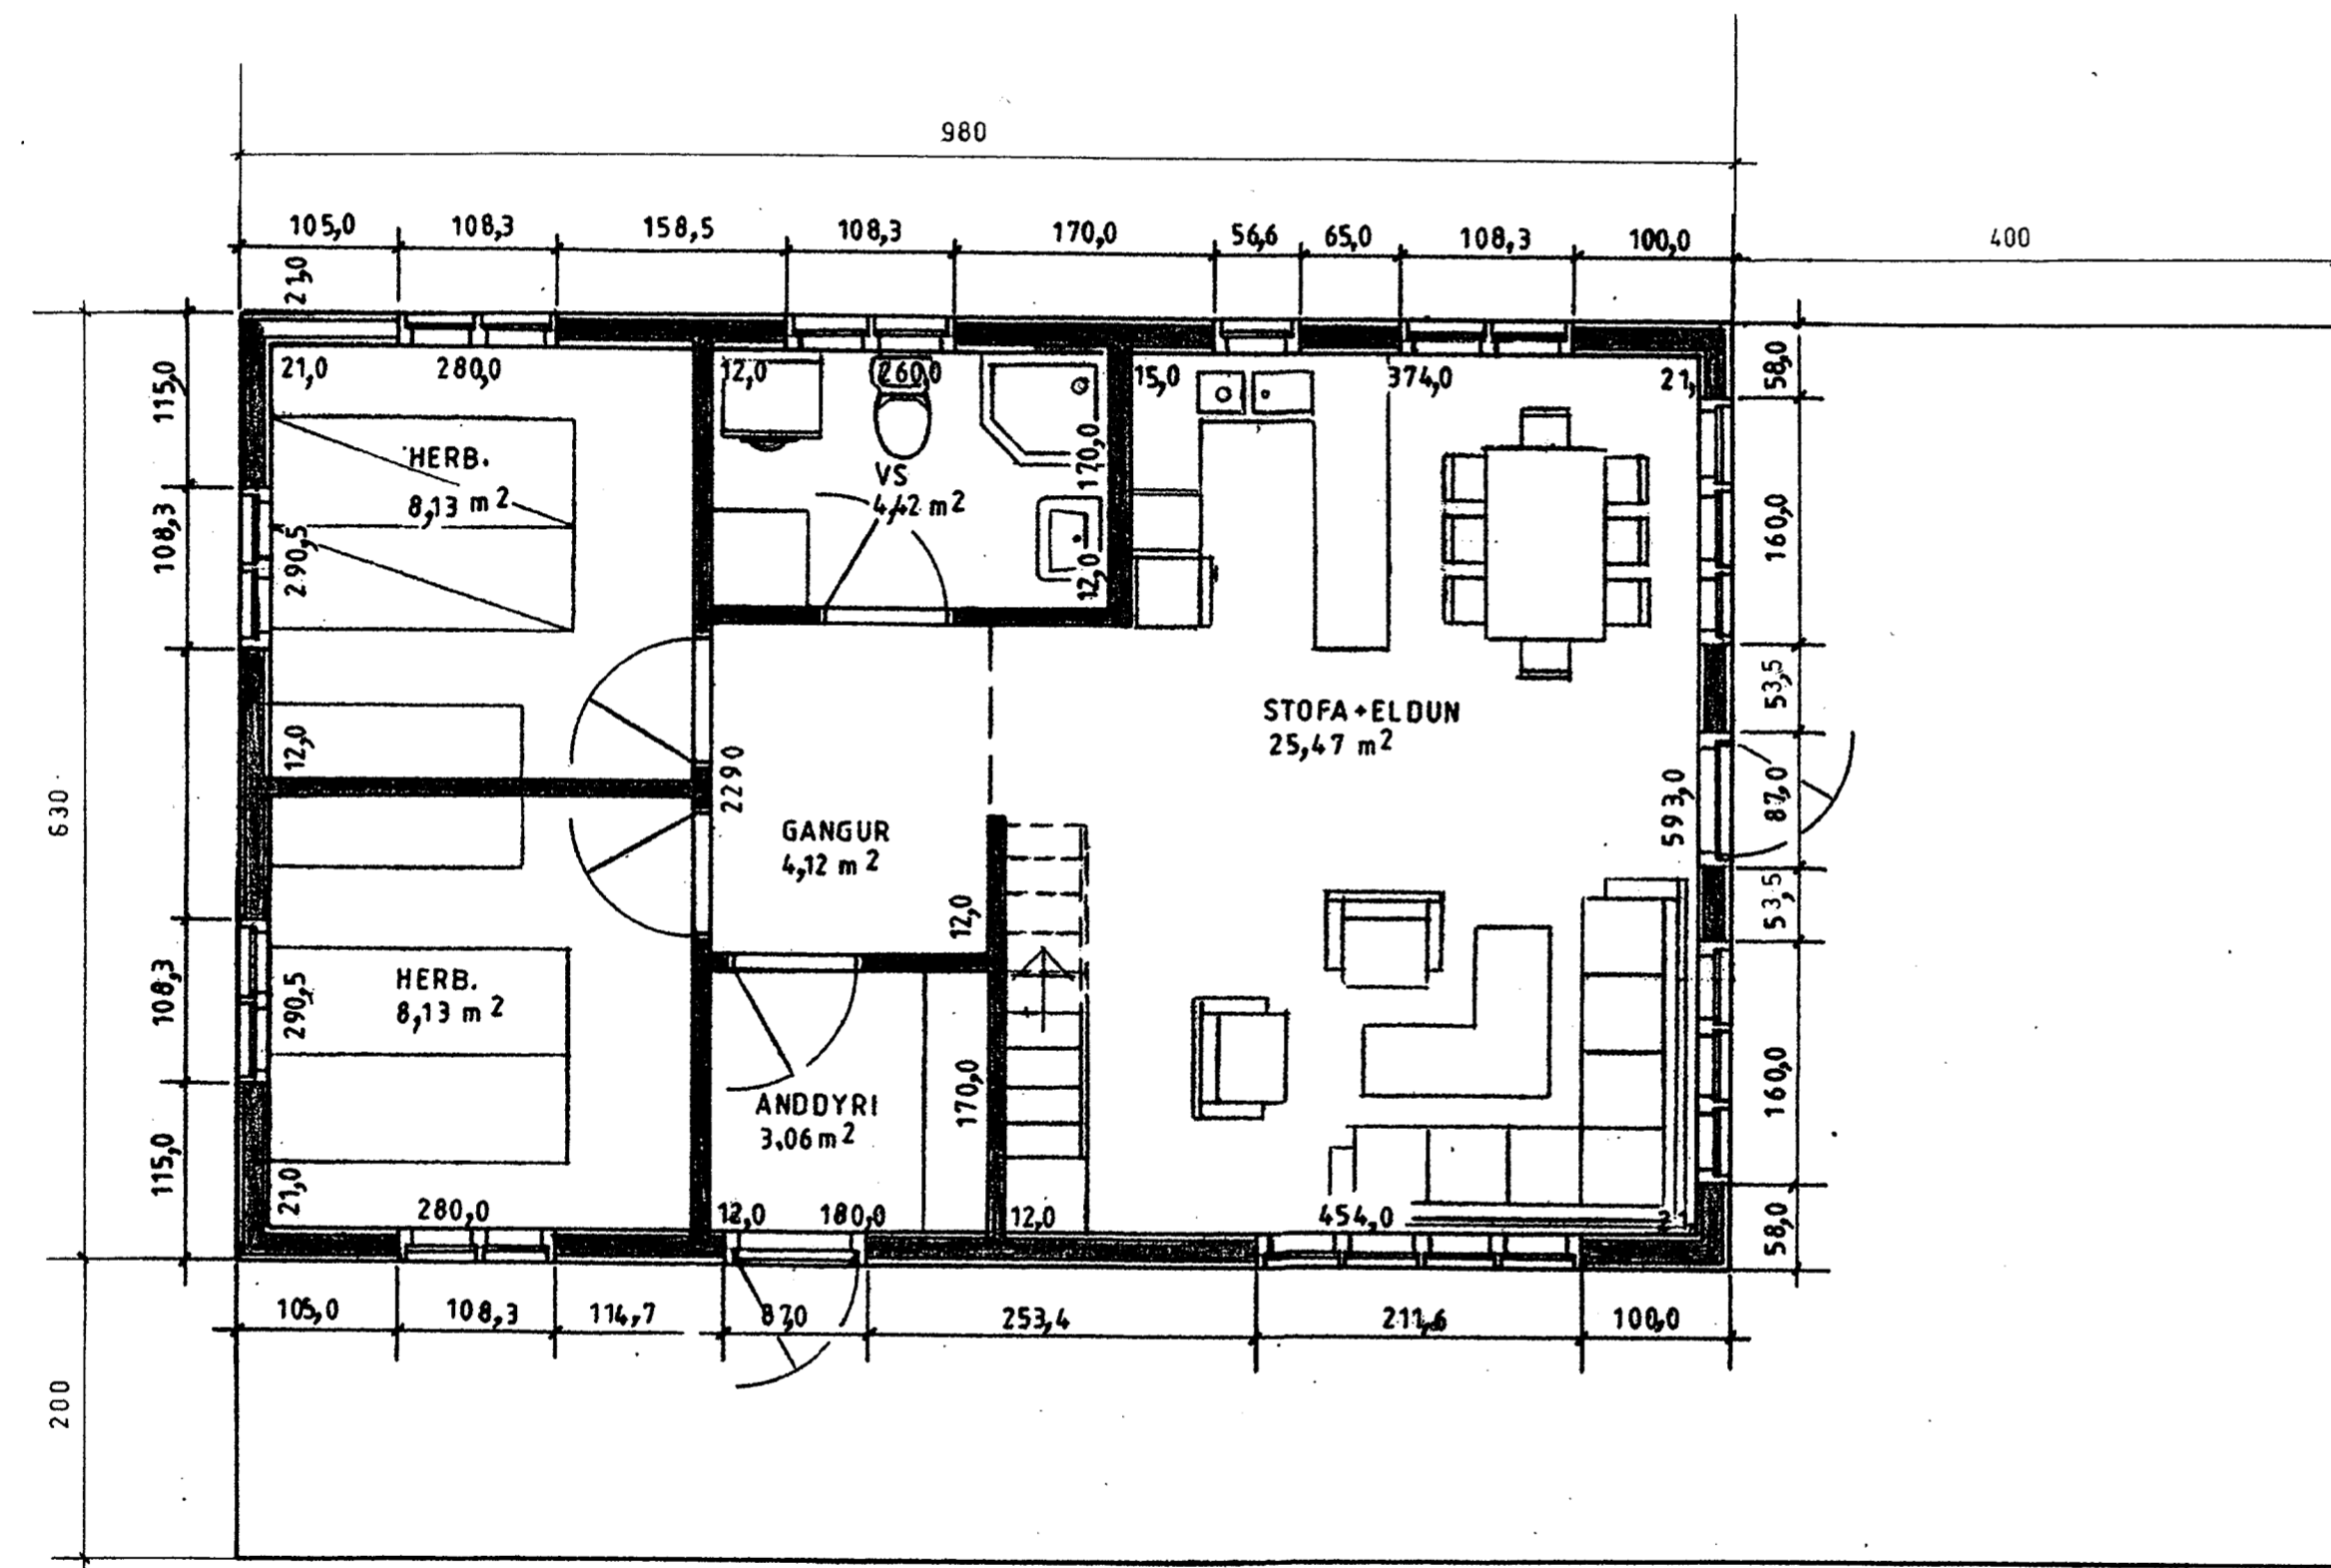

Snid A-A

Hús nr. 119
Flatarmál 62,23 m²

LÝSING:

Sumarhúsid er byggt úr timbri.
Sperrur, 50 x 150 4 fl. fura húspurkad. Skambitar 45 x 145 fura 4 fl.
Veggir, 125 x 50 5 fl. fura húsburrkad.
Gluggar, smíðist úr furu smíðaviði 1.fl. 'B' fúavarið 2 umferdir.
Ytri klæðning, vatnsklæðning (val eiganda)
Súluundirstöður: járnband steinsteypa S200
BMF tengijárn, naglar, skrúfur og boltar skulu vera galv.
Einangrist með steinull



Mkv.: 1:50	Sumarhús í landi Hraunkots í Grímsness og Grafningshr. Árnesh. Lóð nr. 10 V Melhúsasund. Lóðarstærð 0,5 ha.	TEIKNIVANGUR
Dags. Ágúst'00	Eigandi: Vidir Pétursson Kt. 301150 -3859	
Nr. 119-2	GRUNNMYND OG SNIÐ	270733 2559
		201032-4829