


SNID Í HLIÐ Á GLUGGA
MKV. 1:2


- KÍTTI
- SVAMPLISTI
- TJÓRUHAMPUR

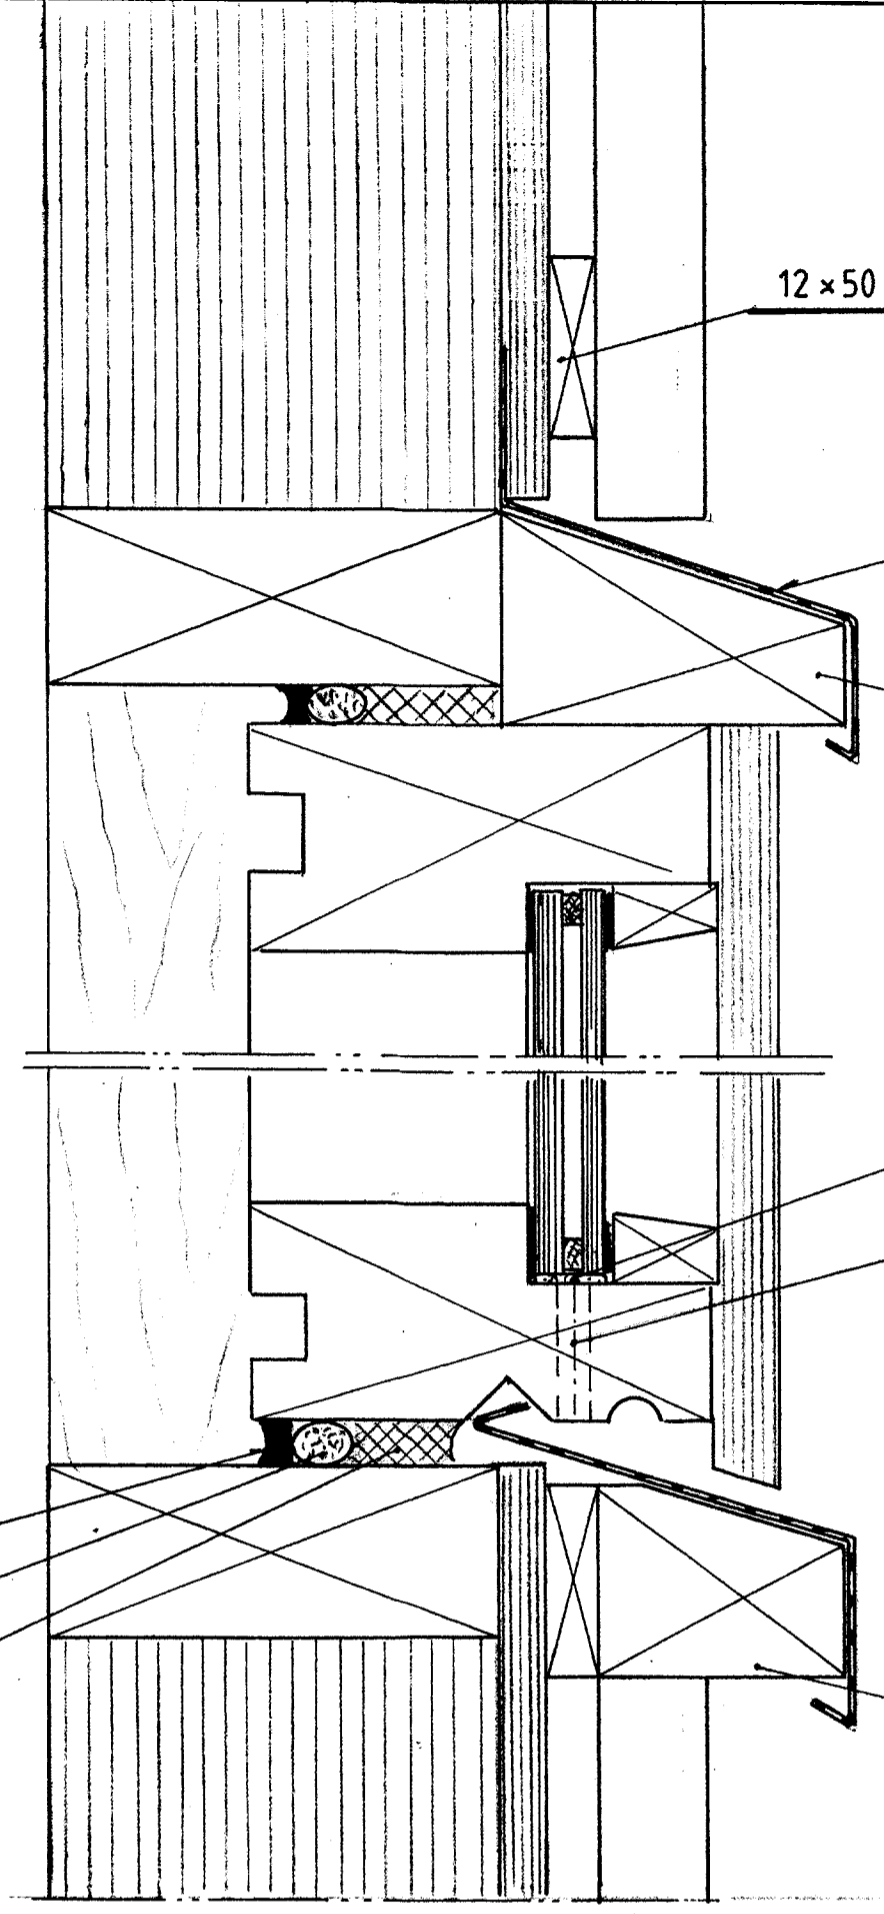

PVERSNID Í GLUGGA
MKV 1:2

12 x 50


RYÐFRÍTT ST. 0,5

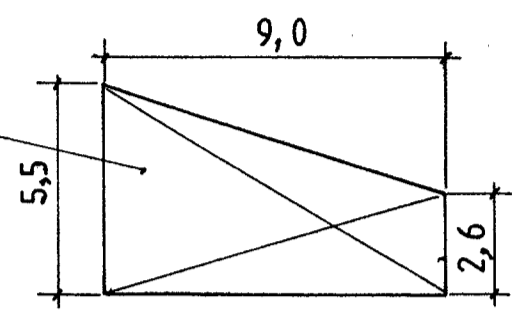

EFRA VATNSBRETTI

PÚÐI

GAT Ø8

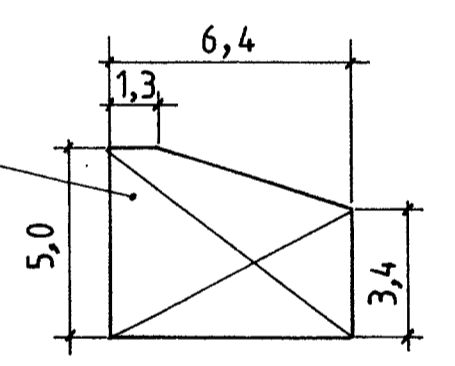

NEÐRA VATNSBRETTI

Mkv 1:2 1:5	Súmarhús í landi Hraunkots í Grímsness og Grafningshr. Árness. Lód nr.10 V/Melhúsasund. Lóðarstærd 0,5 ha. Eigandi Vídir Pétursson Kt. 301150 -3859	TEIKNIVANGUR
Dags. Júl 1900.		270733-2559
Nr. 119-8	GLUGGI. FRÁGANGUR	201032-4829