
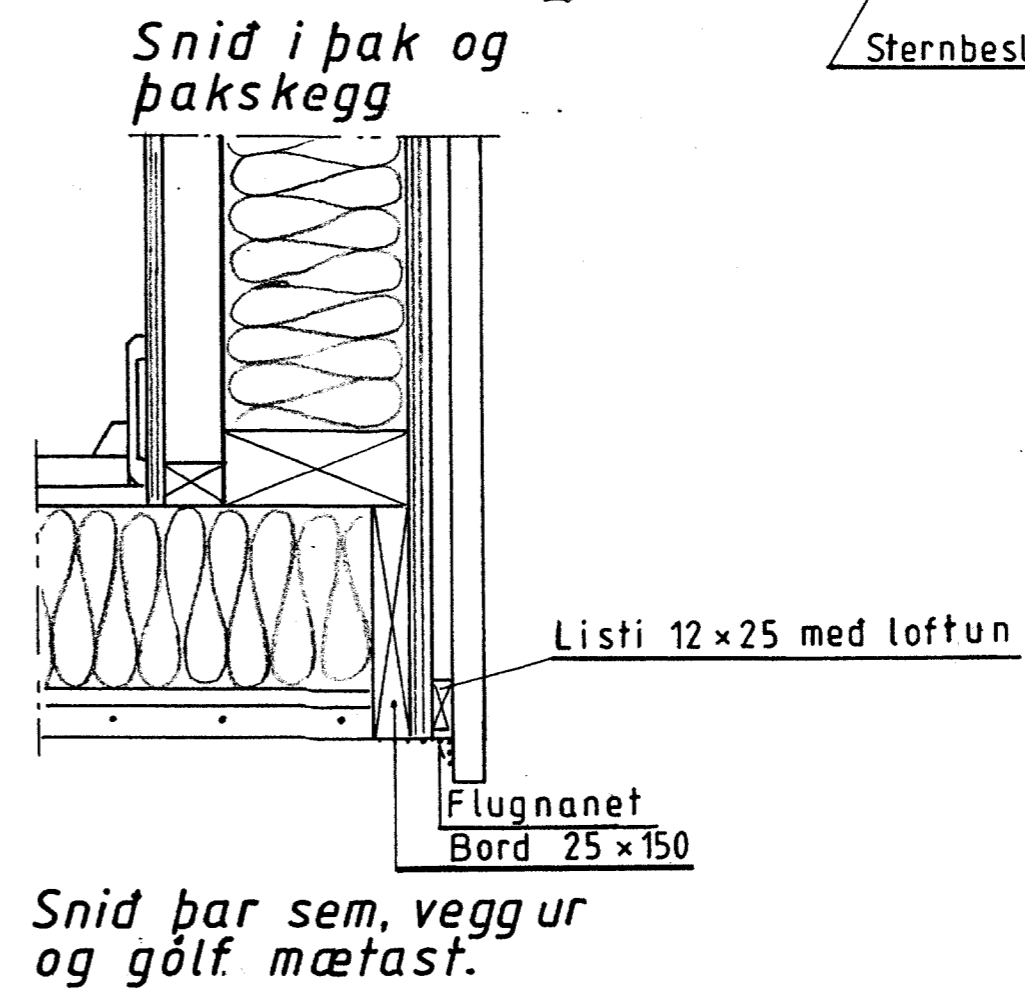
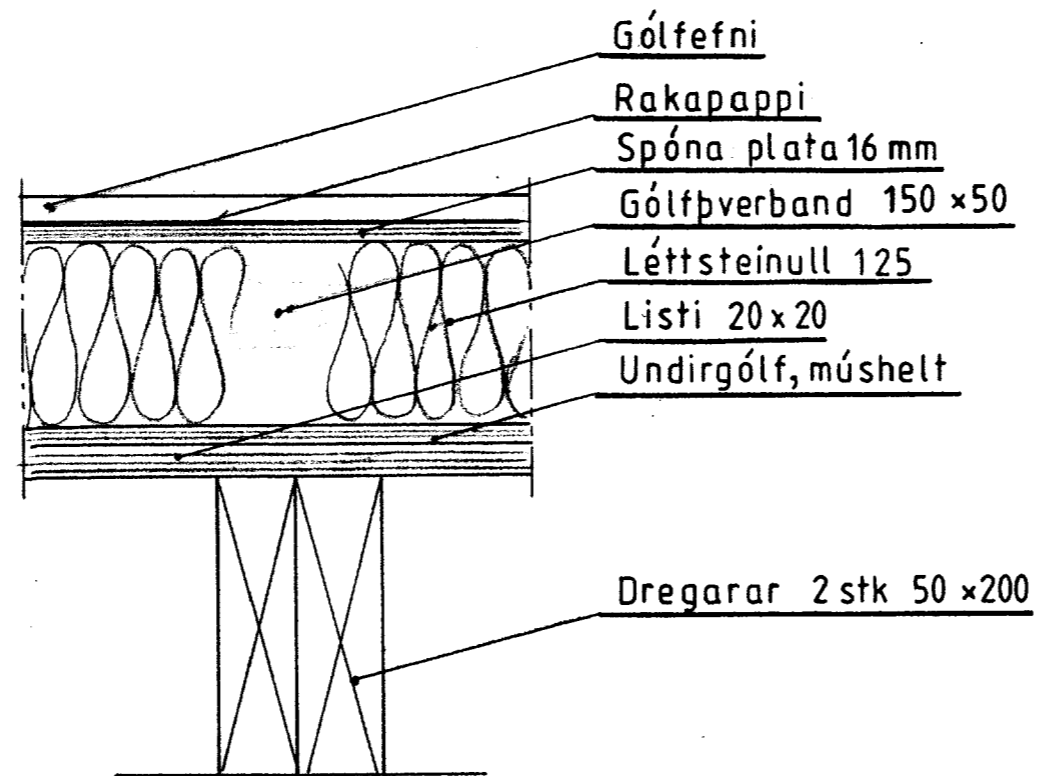
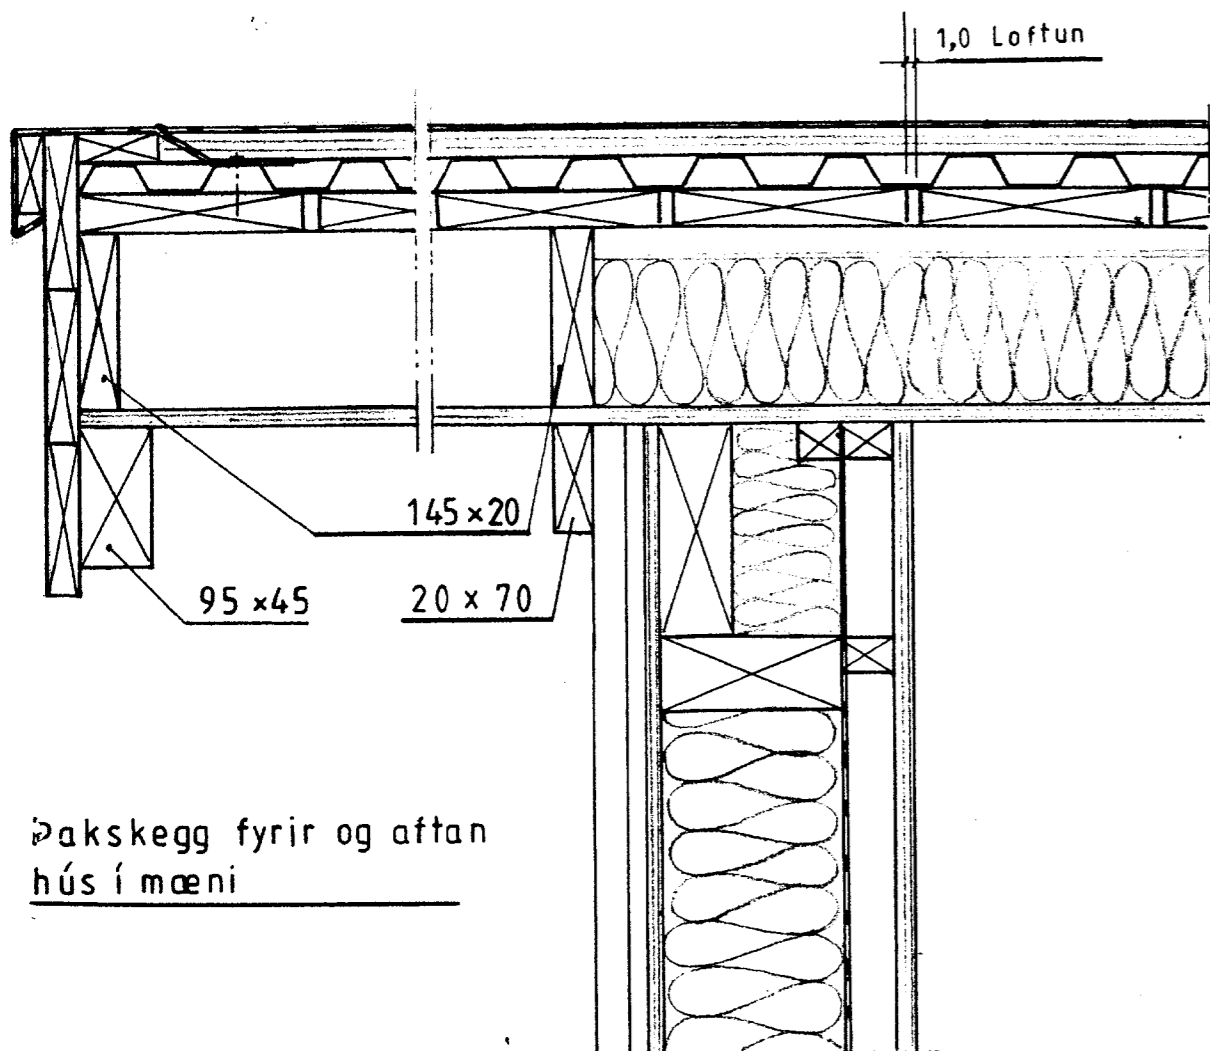


- Pakjárn
- Pakpappi 20 pam
- Klæðning 25 x 150
- Vindpappi
- Péttsteinull 100

- Plastdúkur 0,2
- Panelklædning
- Sperra 145 x 45 c/c 60 cm

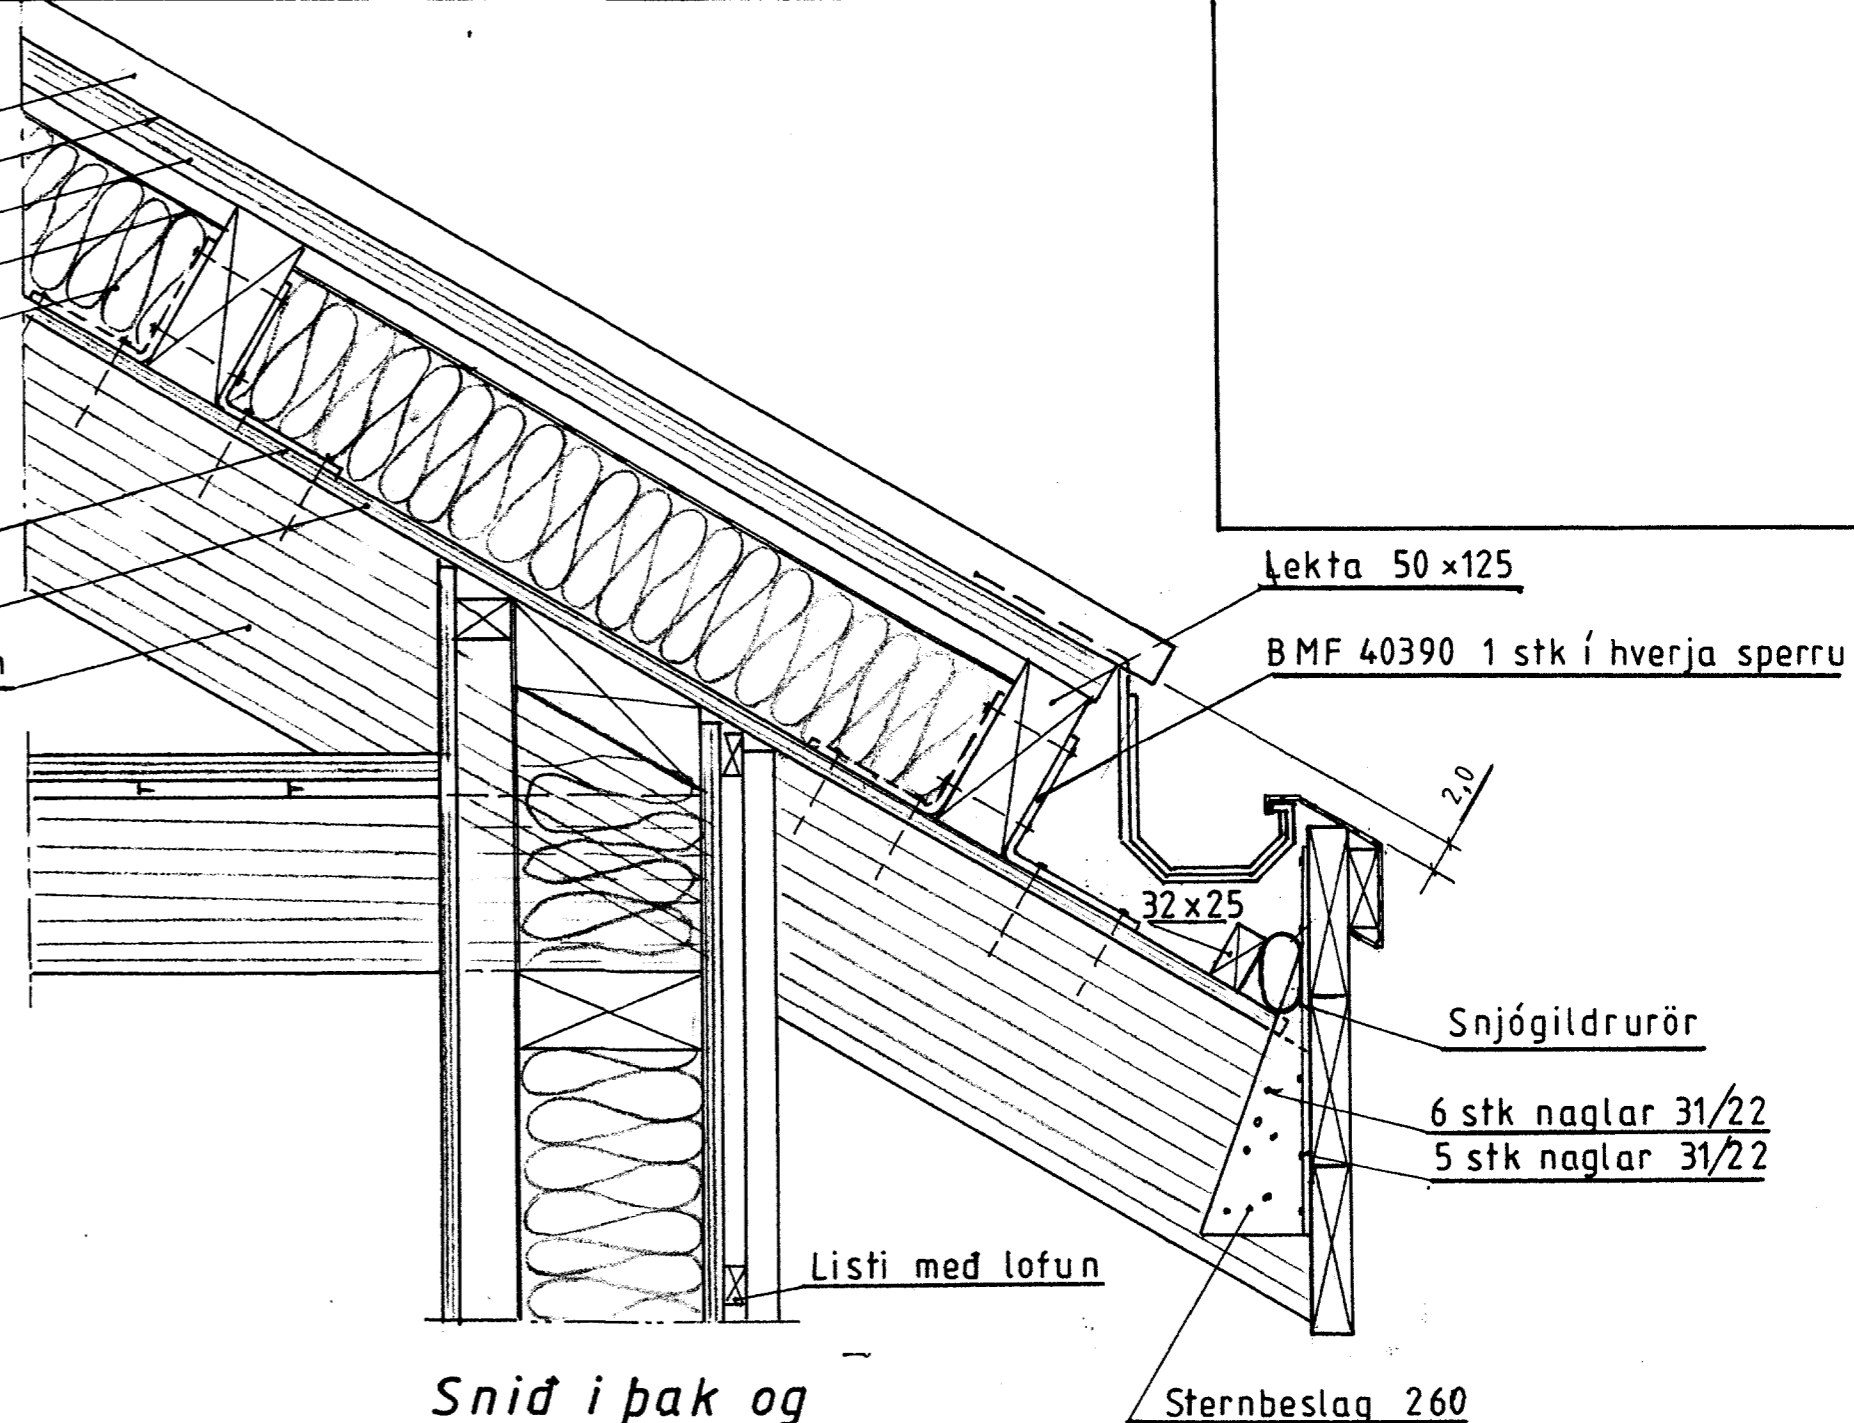

Mkv. 1:5	Súmarhús í landi Hraunkots í Grímsness og Grafningshr. Árness. Lód nr. 10 V/Melhúsasund. Lóðarstærd 0,5 ha. Eigandi Vidir Pétursson Kt. 301150-3859	TEIKNIVANGUR Sími 568 1317
Dags. júlí 2000		270733-2559
Nr. 119-9	SNIDMYNDIR	201032 4829