



STAVARHÖFUNDI - MAGNÚS ARÞEYJAGÁSSON AR
 HIRAFJALLSVEGUR, GRÍMSNESI 1 - 1070
 Borgum

BYGGINGAFULLTRUI
 Samp. 23/1084
 GRÍMSNESHREPPS


Hilmar Lámarsson

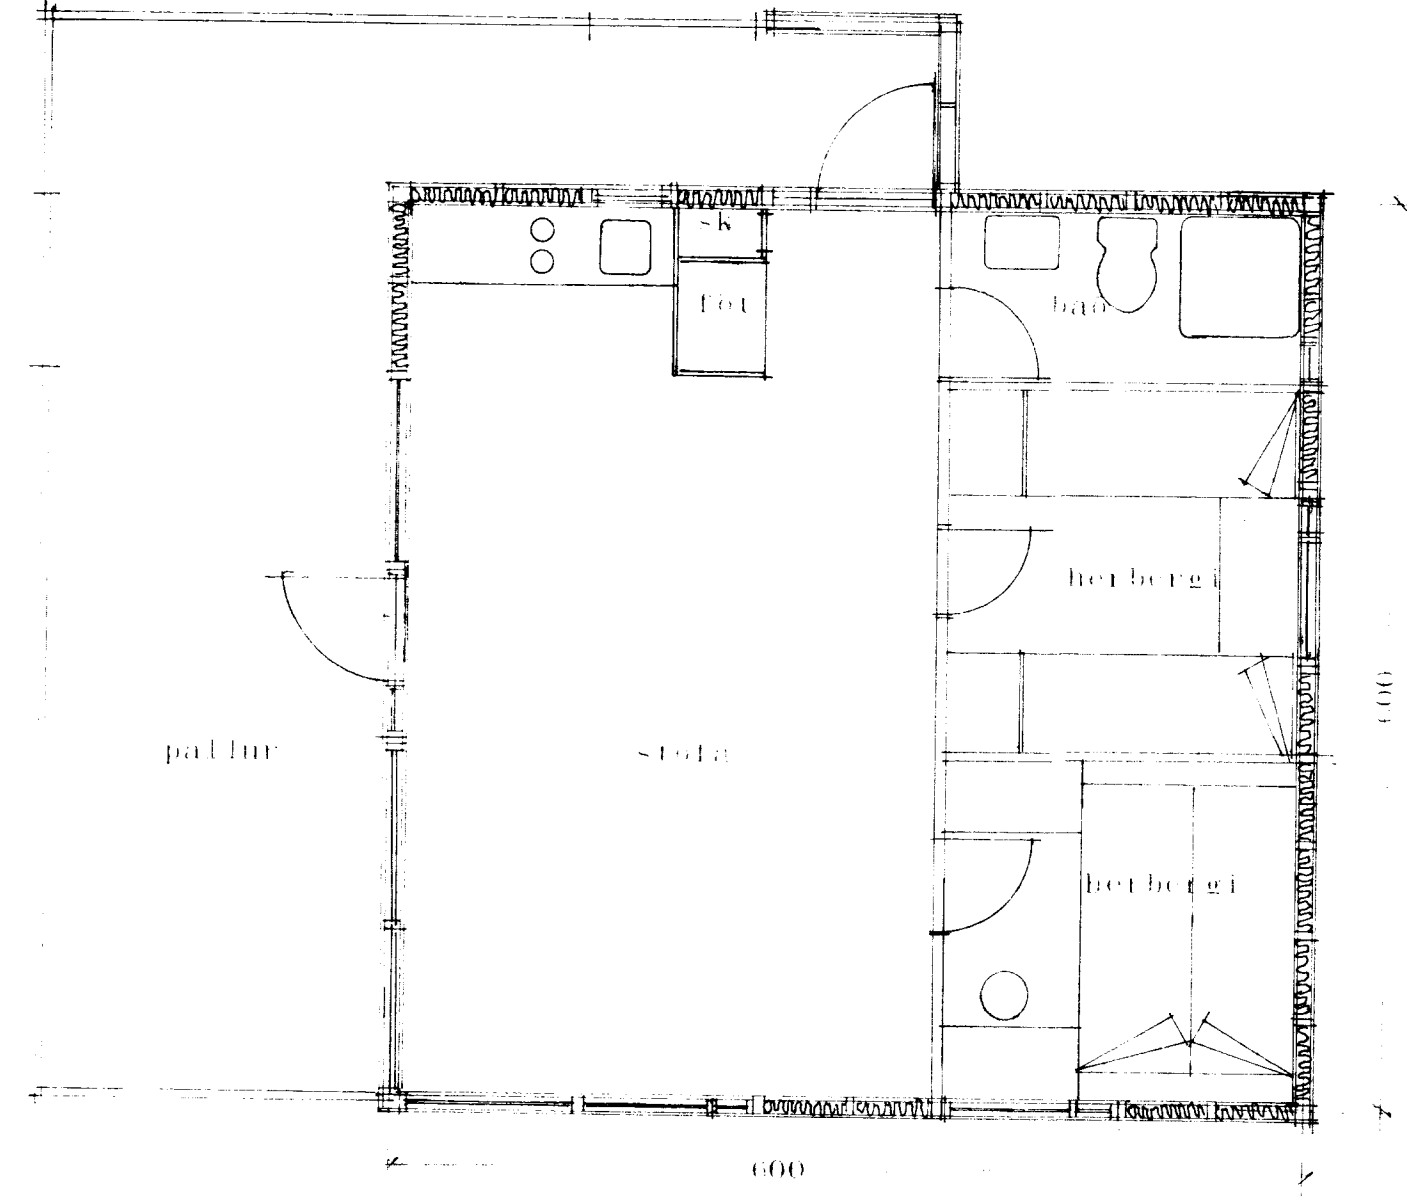


Álfonings 1/2" í flöðun krossviðun.

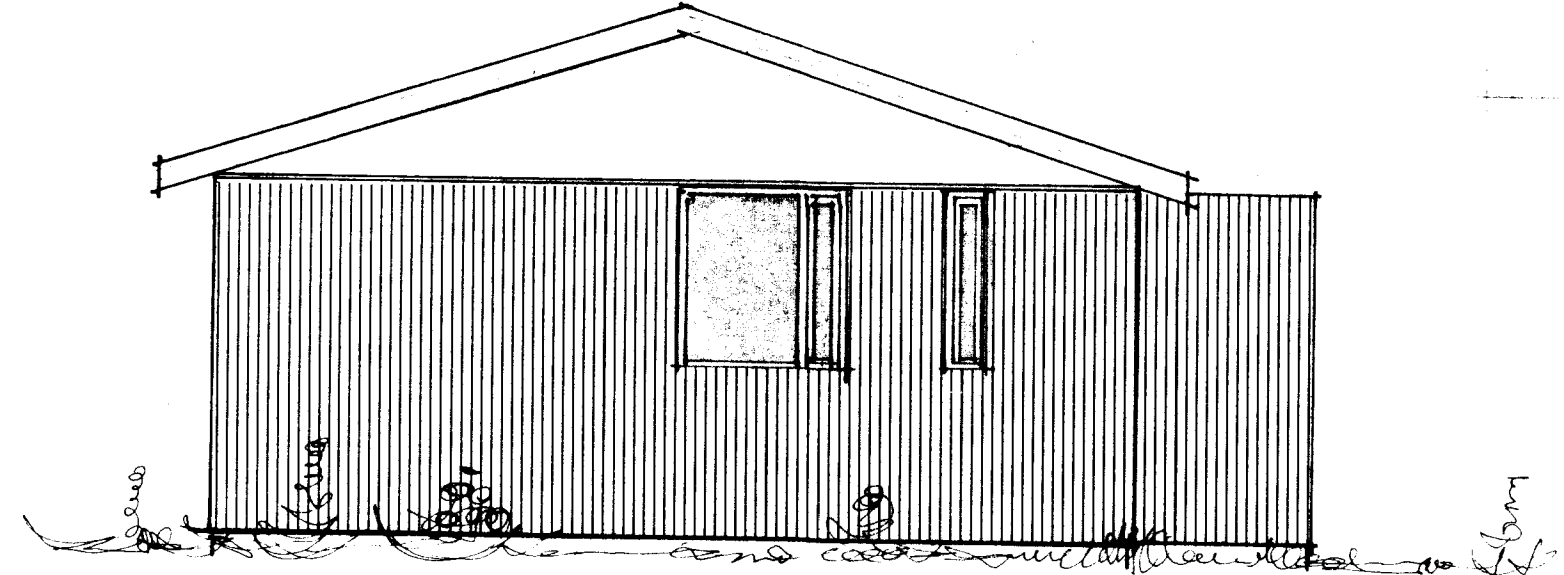


NORÐUR

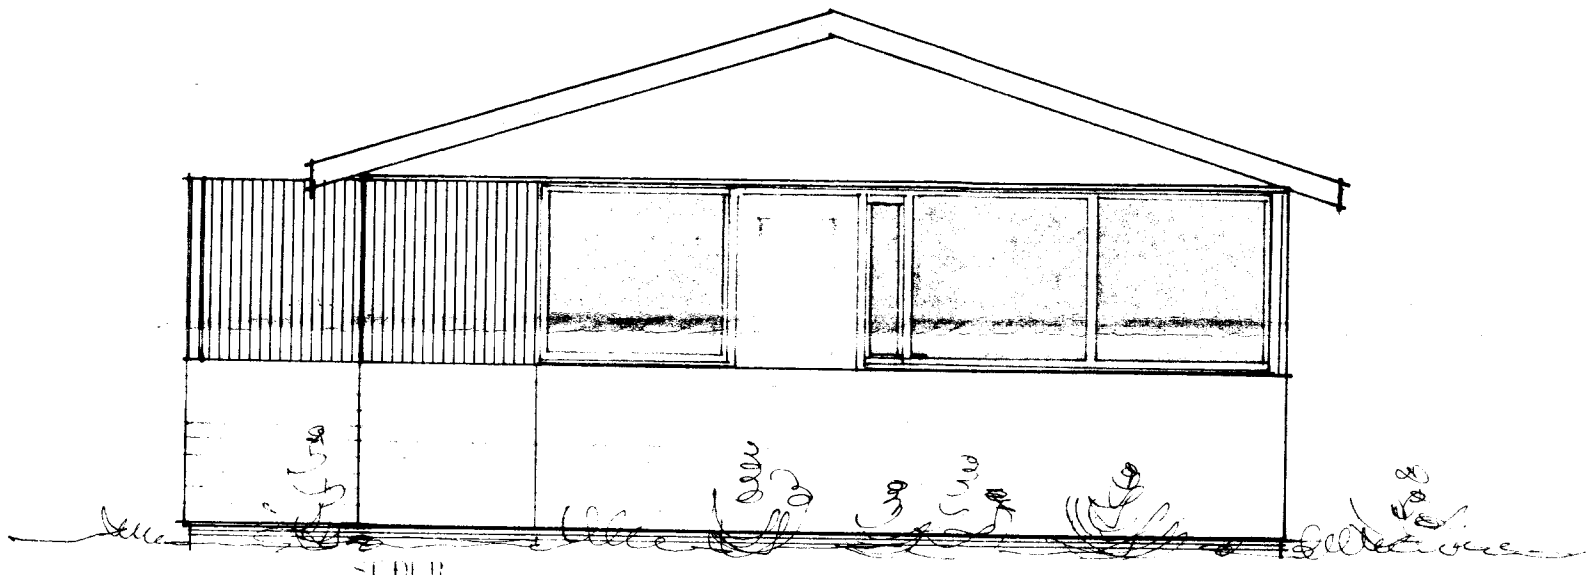

SÚÐUR

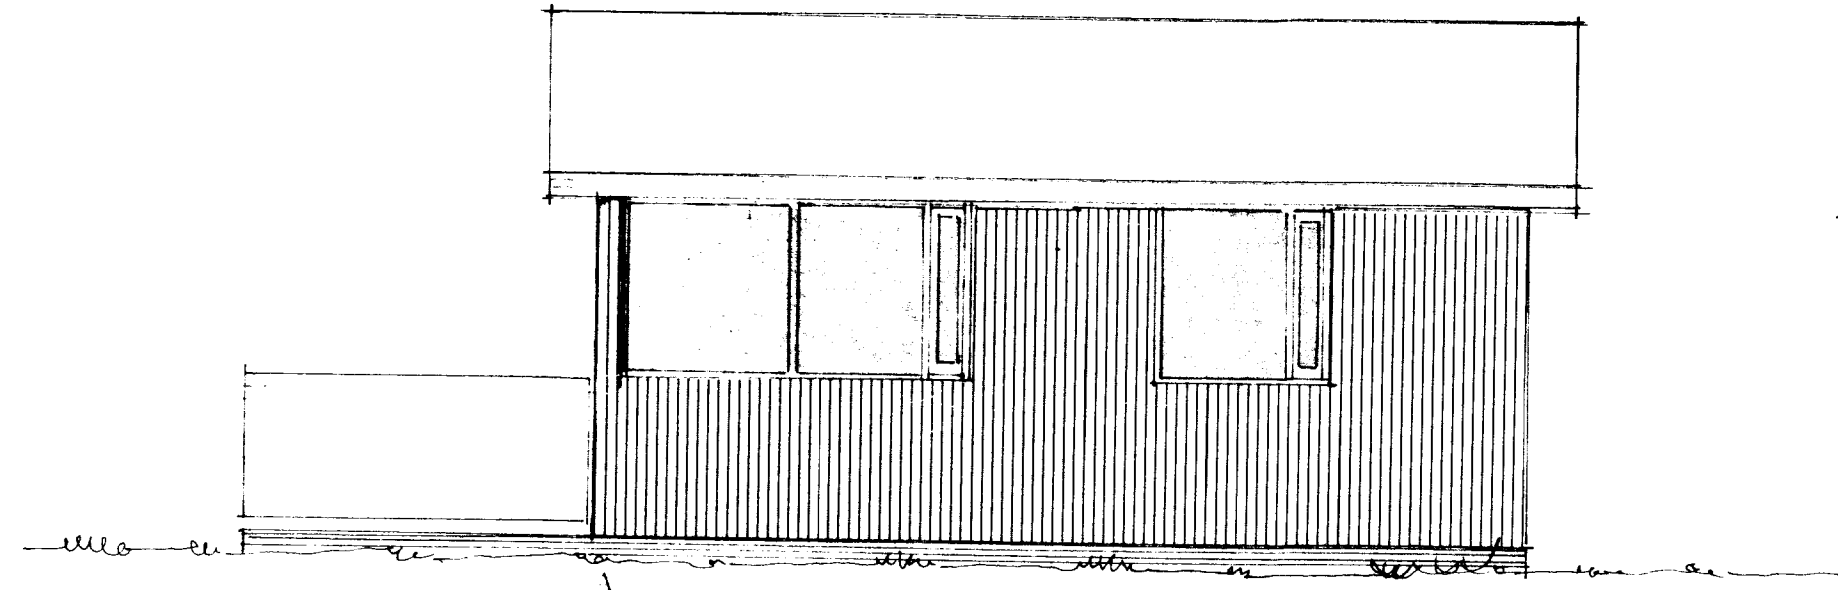

VESTUR

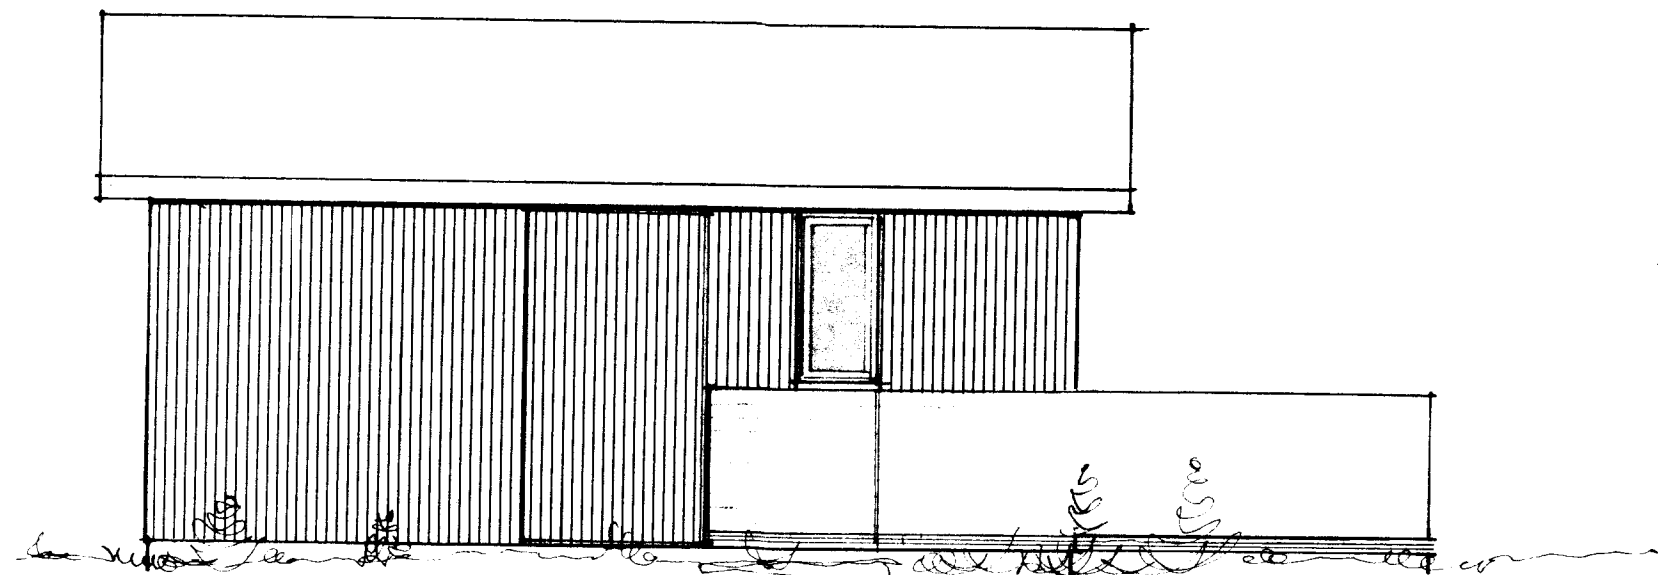

AUSTUR

Reykjavík, Júní 1981

O.H. HERTVED, F.A.I.