

Grunnmynd 1:50





1335

57-81

MÓTIKID

06.11.2009

Byggingafultrúðarnevni Árnasséðlu og T.ústr.

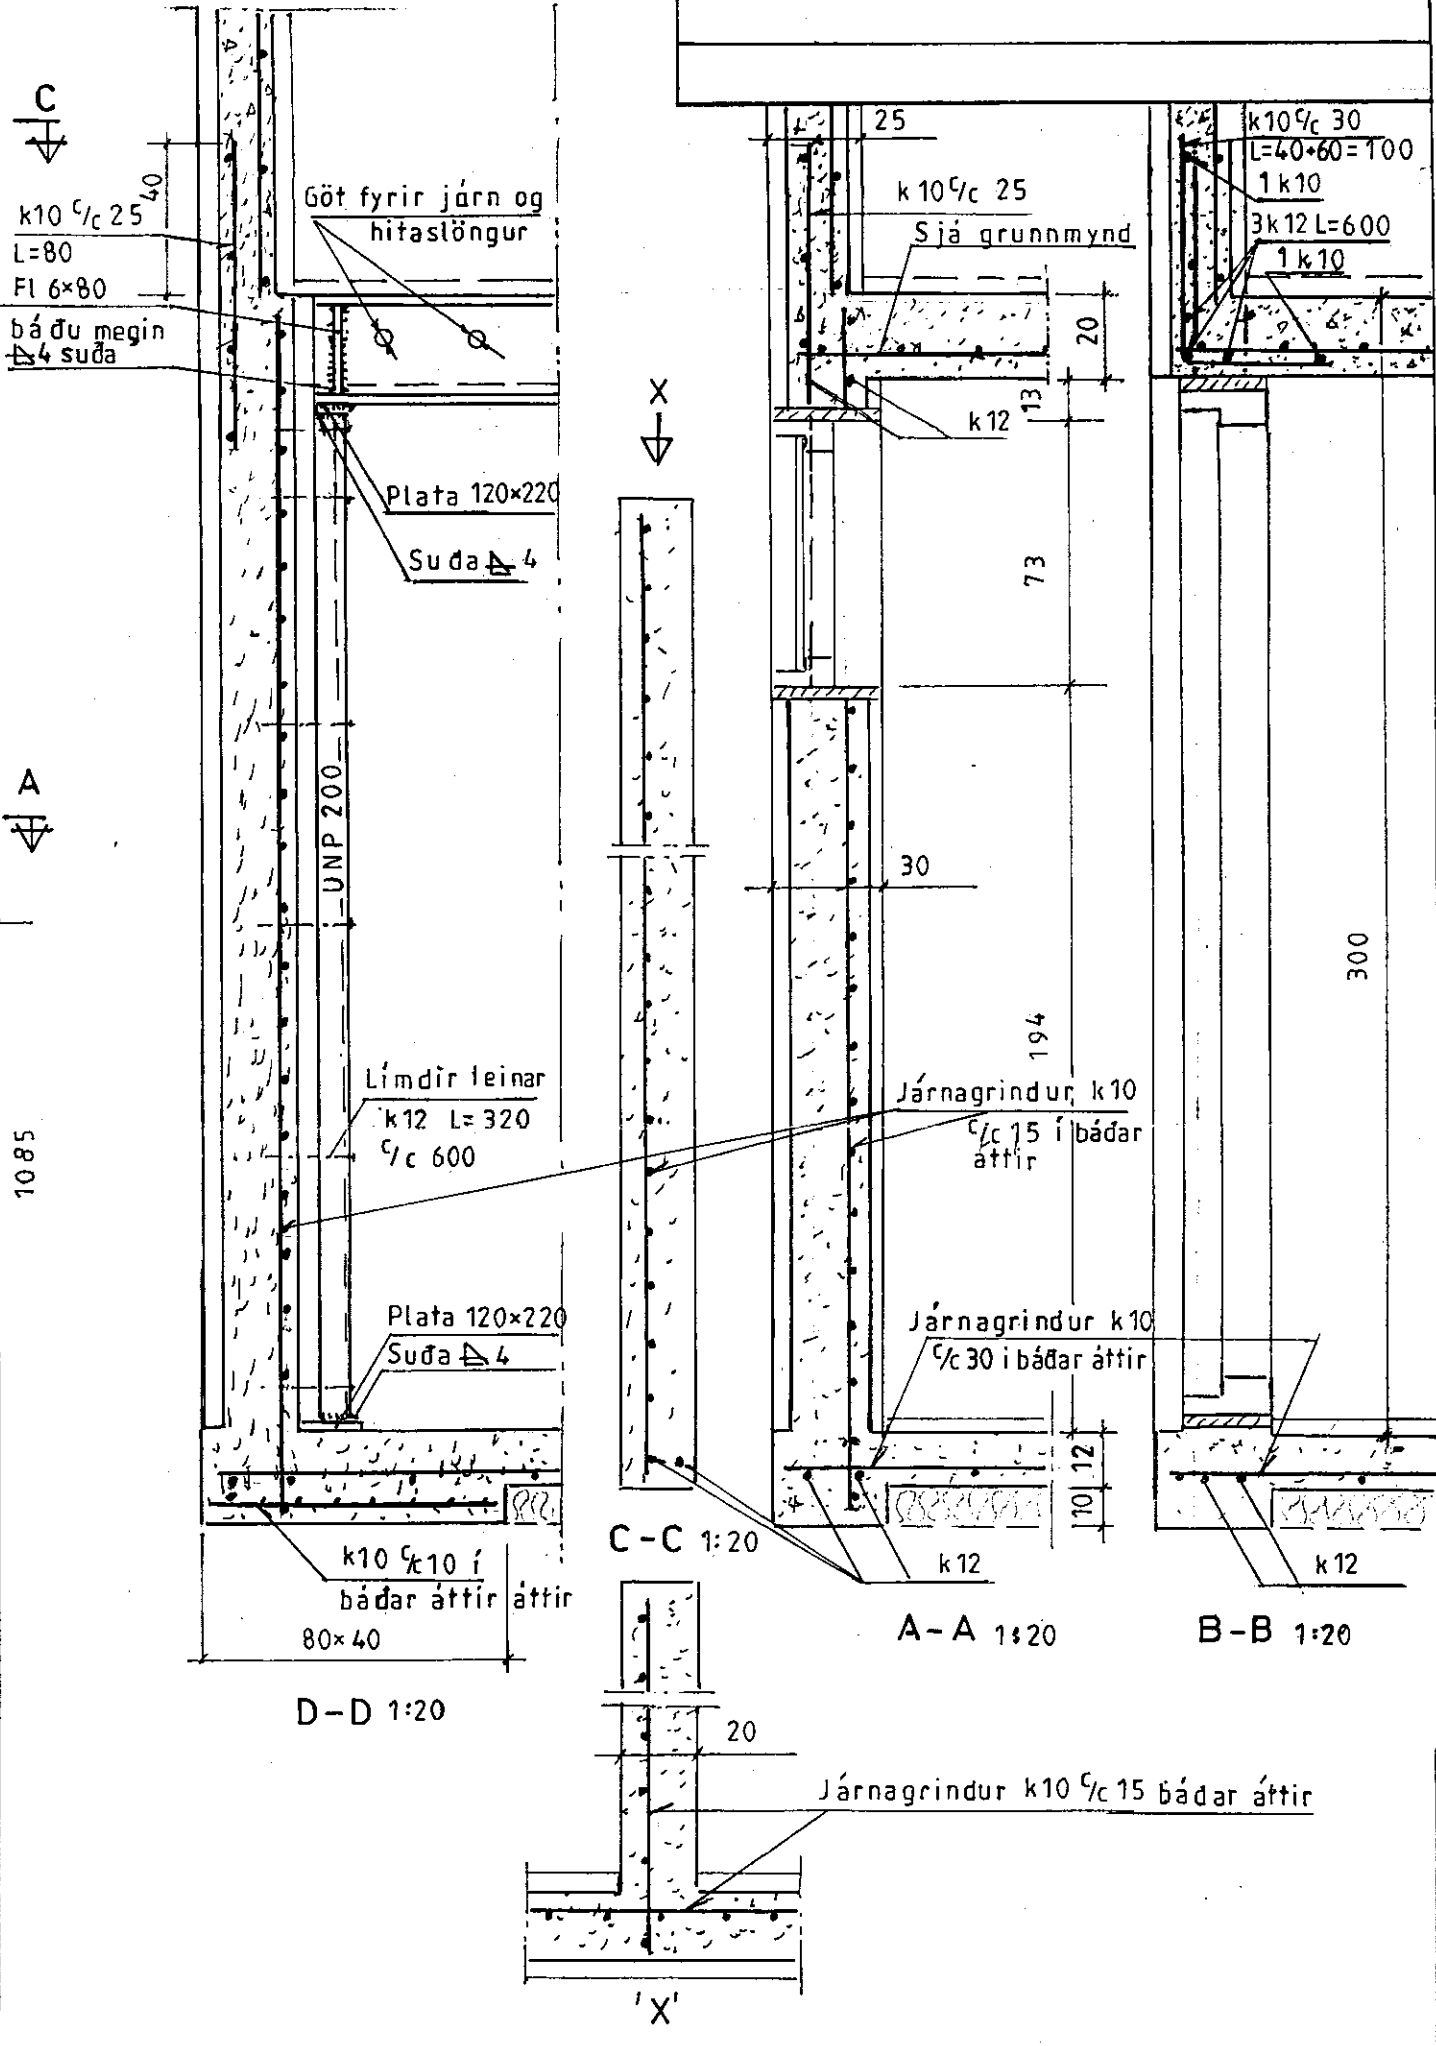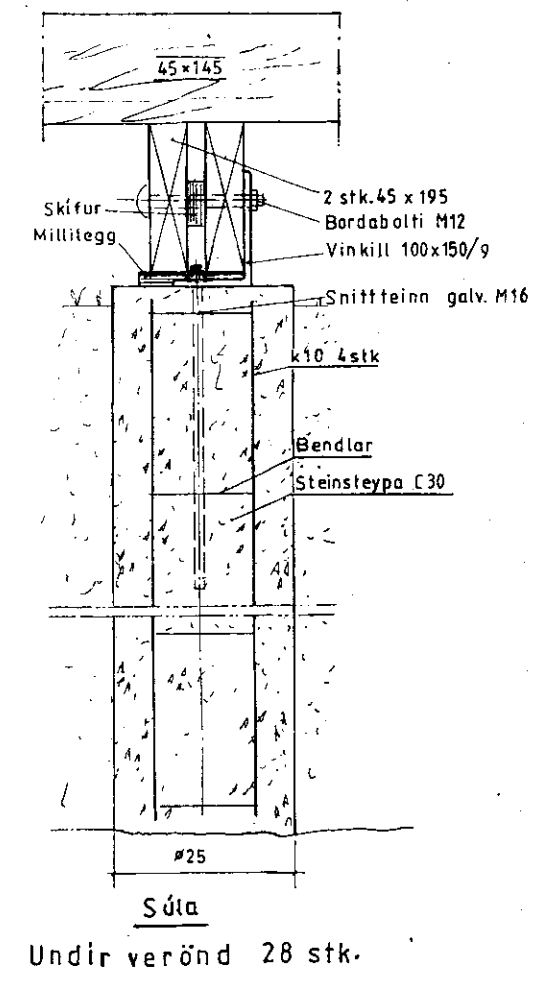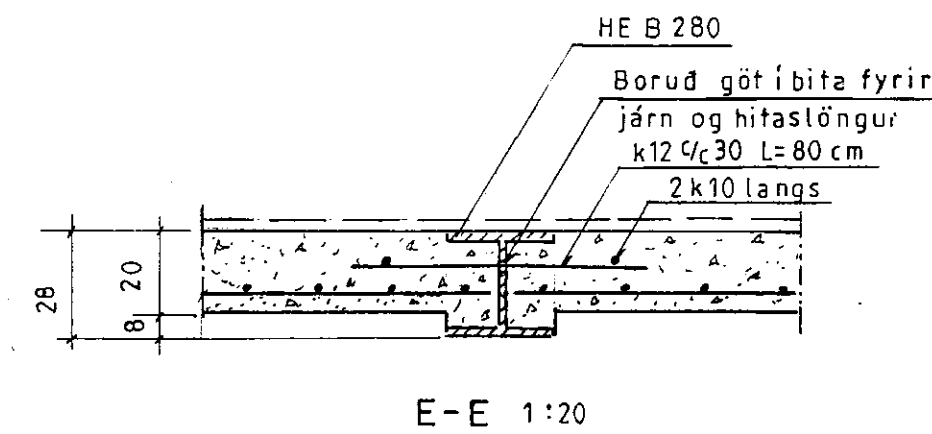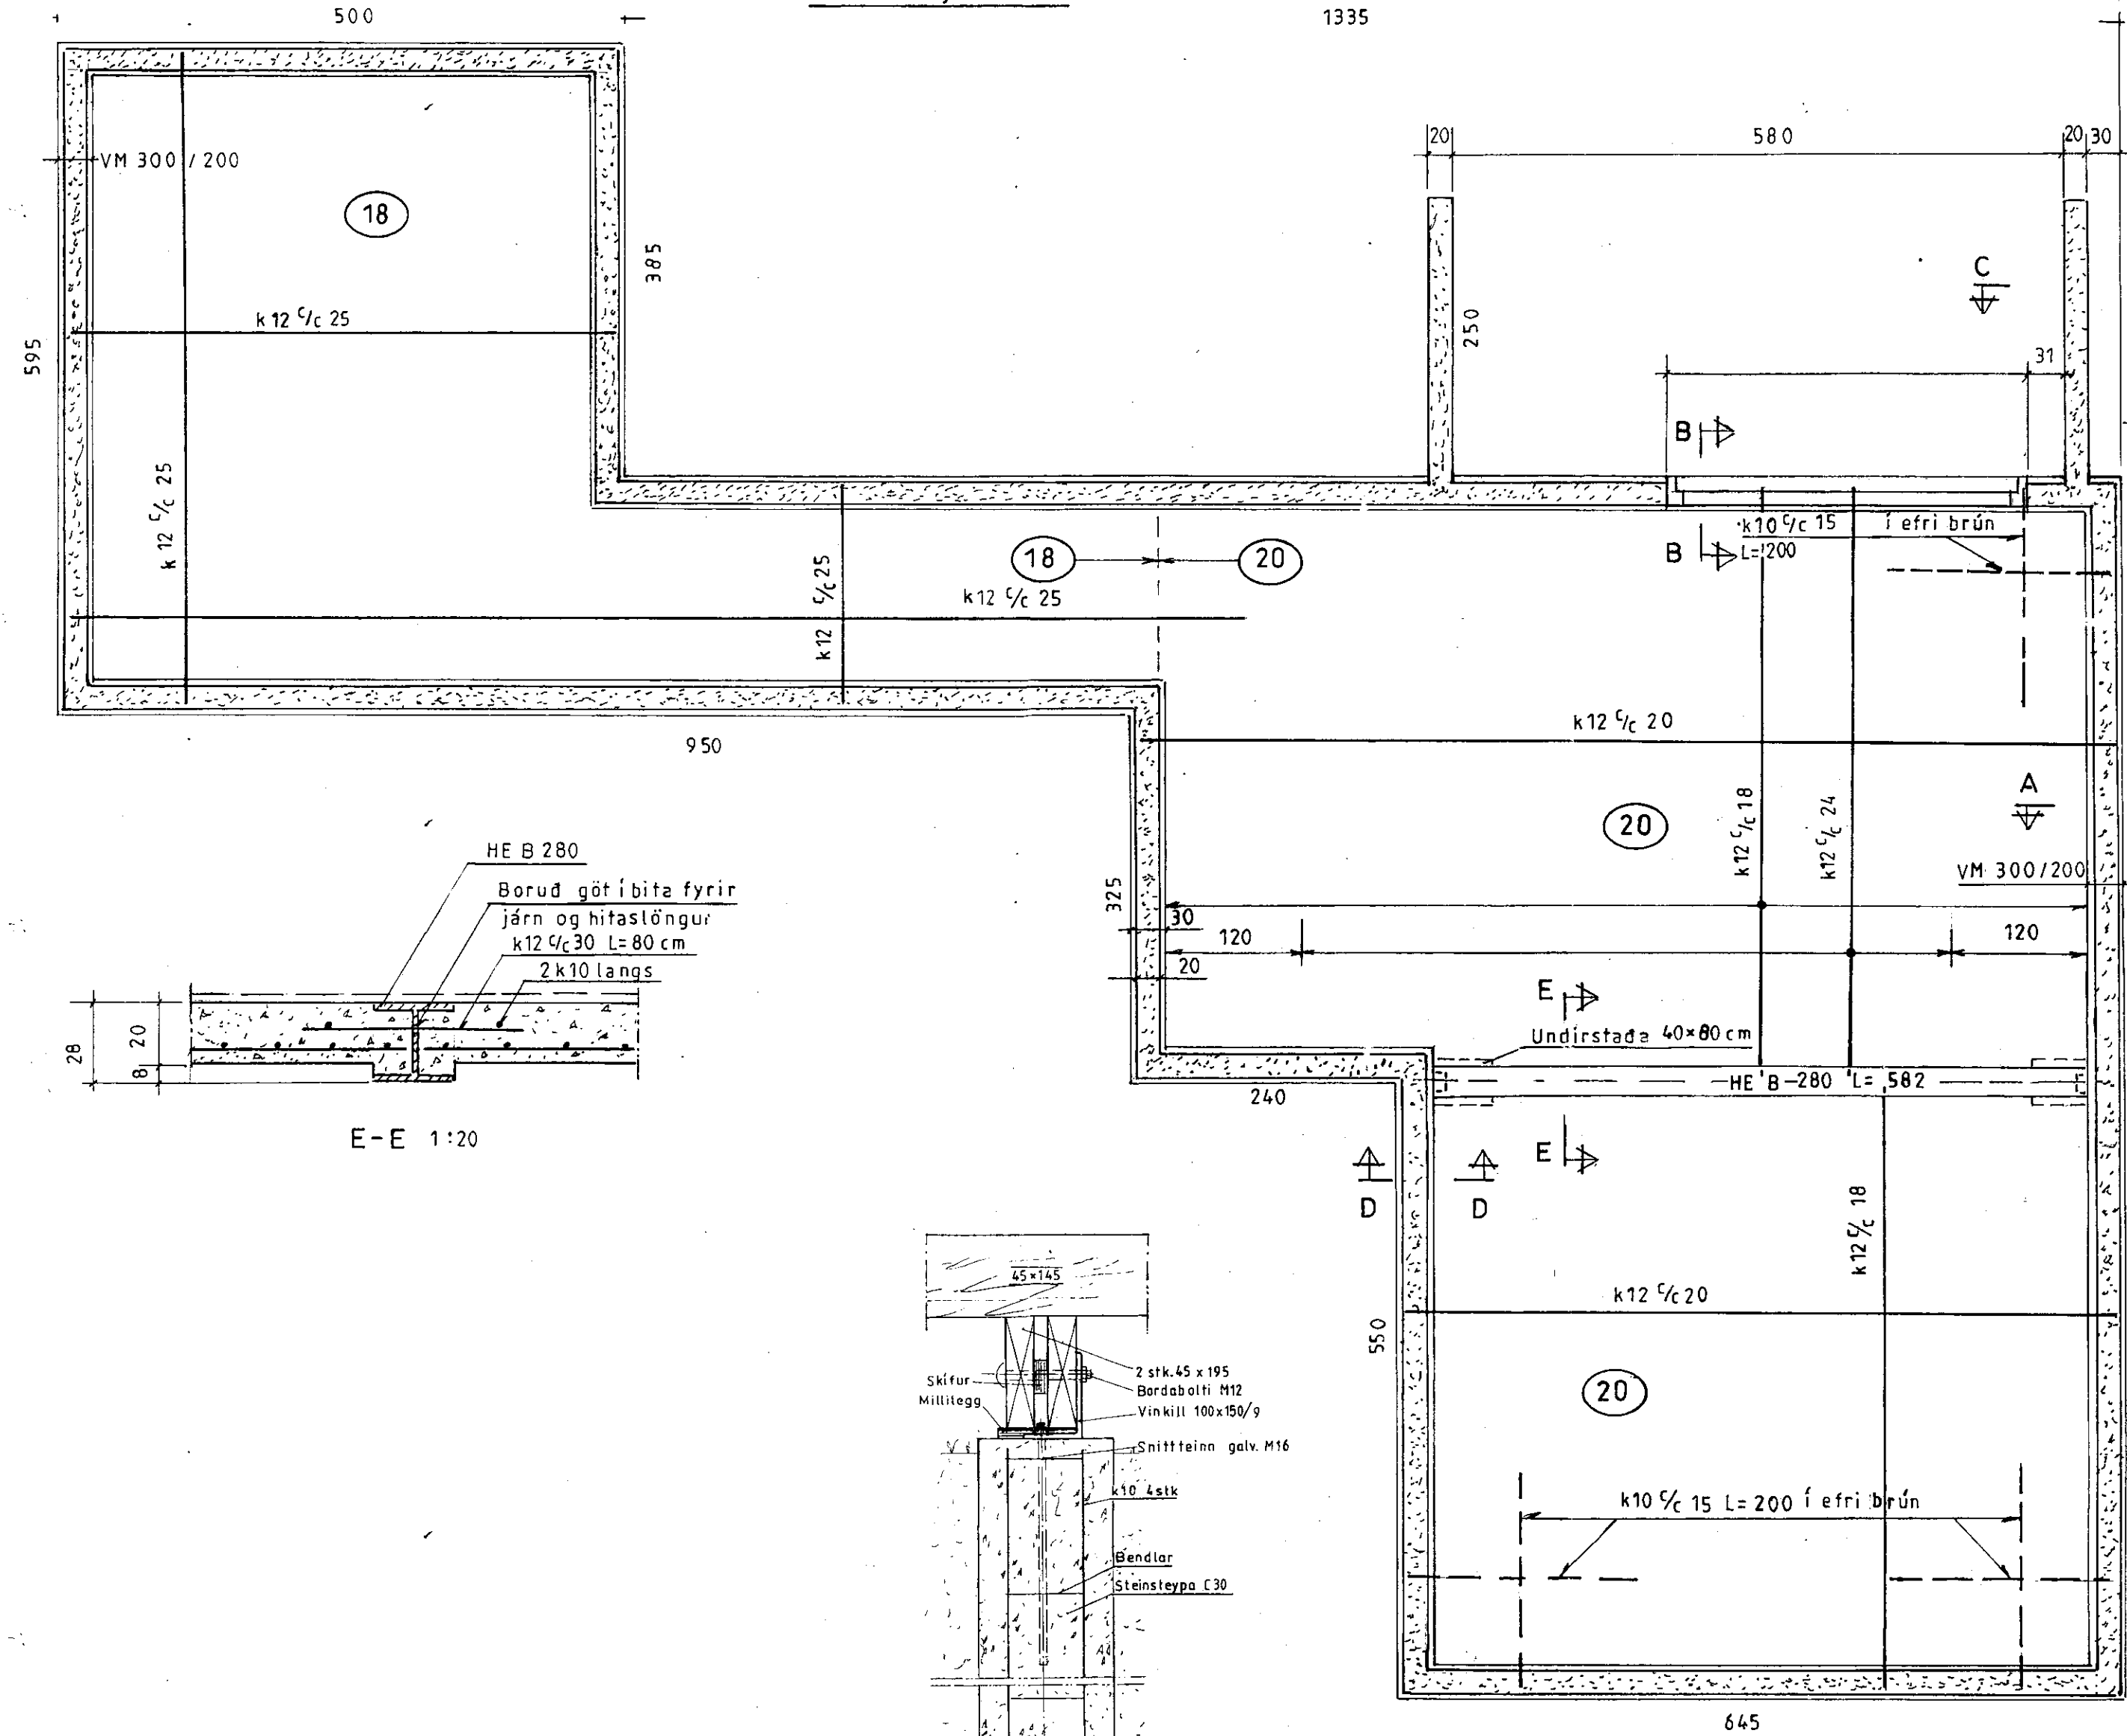

Mkv.: 1:50, 1:20 Sumarhús í landi Þórisstaða 8719 Grimsness og Grafnings-
 hreppi Arn.s. Lóð nr. 62 við Mosamóa stærd 9,400 m²
 Dags. des.'09 Eigandi: Ragnar Geir Tryggvason kt. 290150-2999
 Nr. 253-07 Sökklar og plata Burðarþol

TEIKNIVANGUR
 270733-2559
 201032-4829