



MÓTTÆKID  
 05  
*M*  
 Byggingafrulltrú úppsv. Ármessinghús og Flóotr.



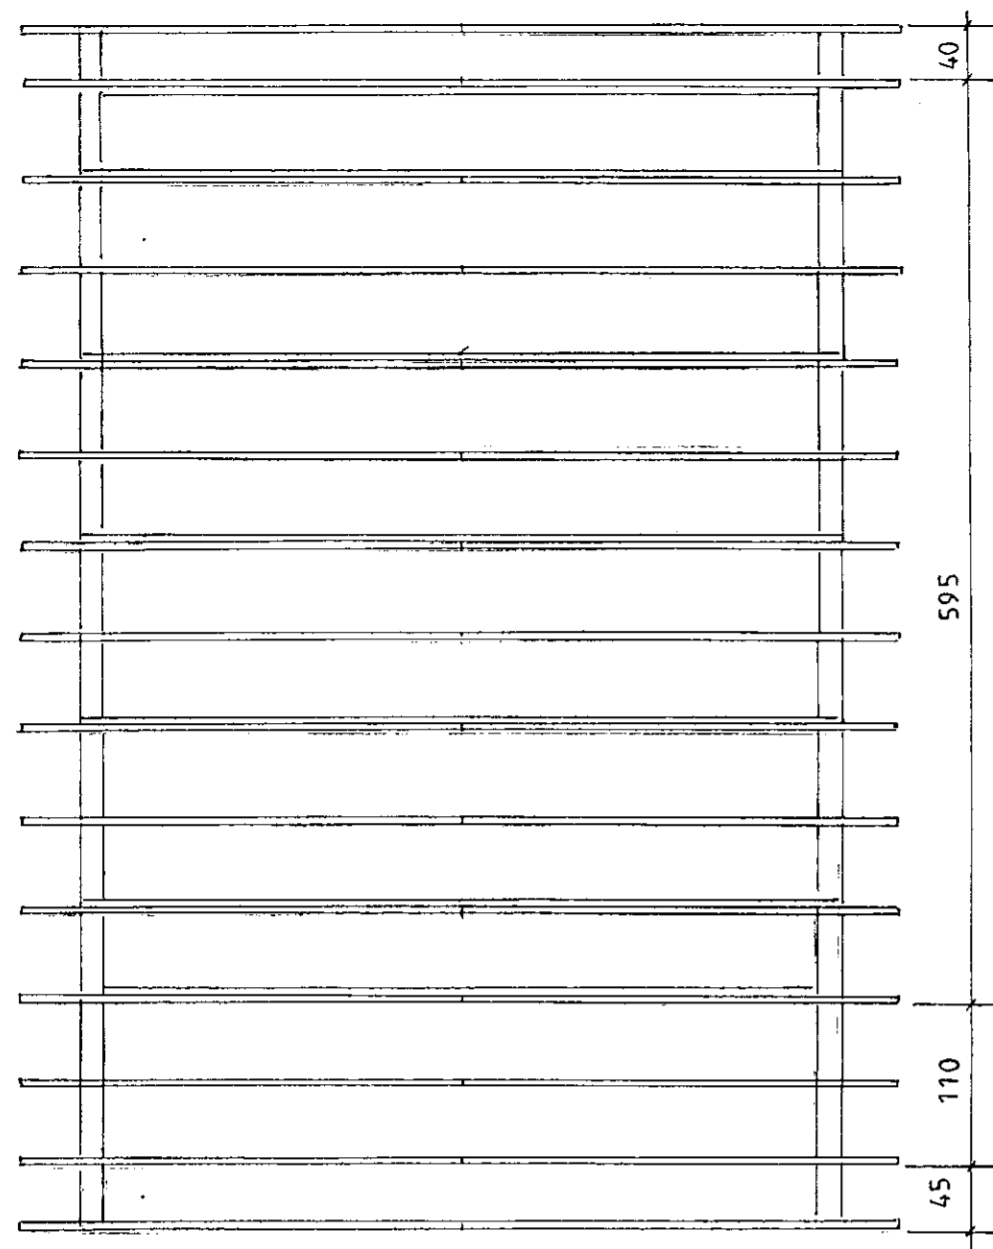


A'

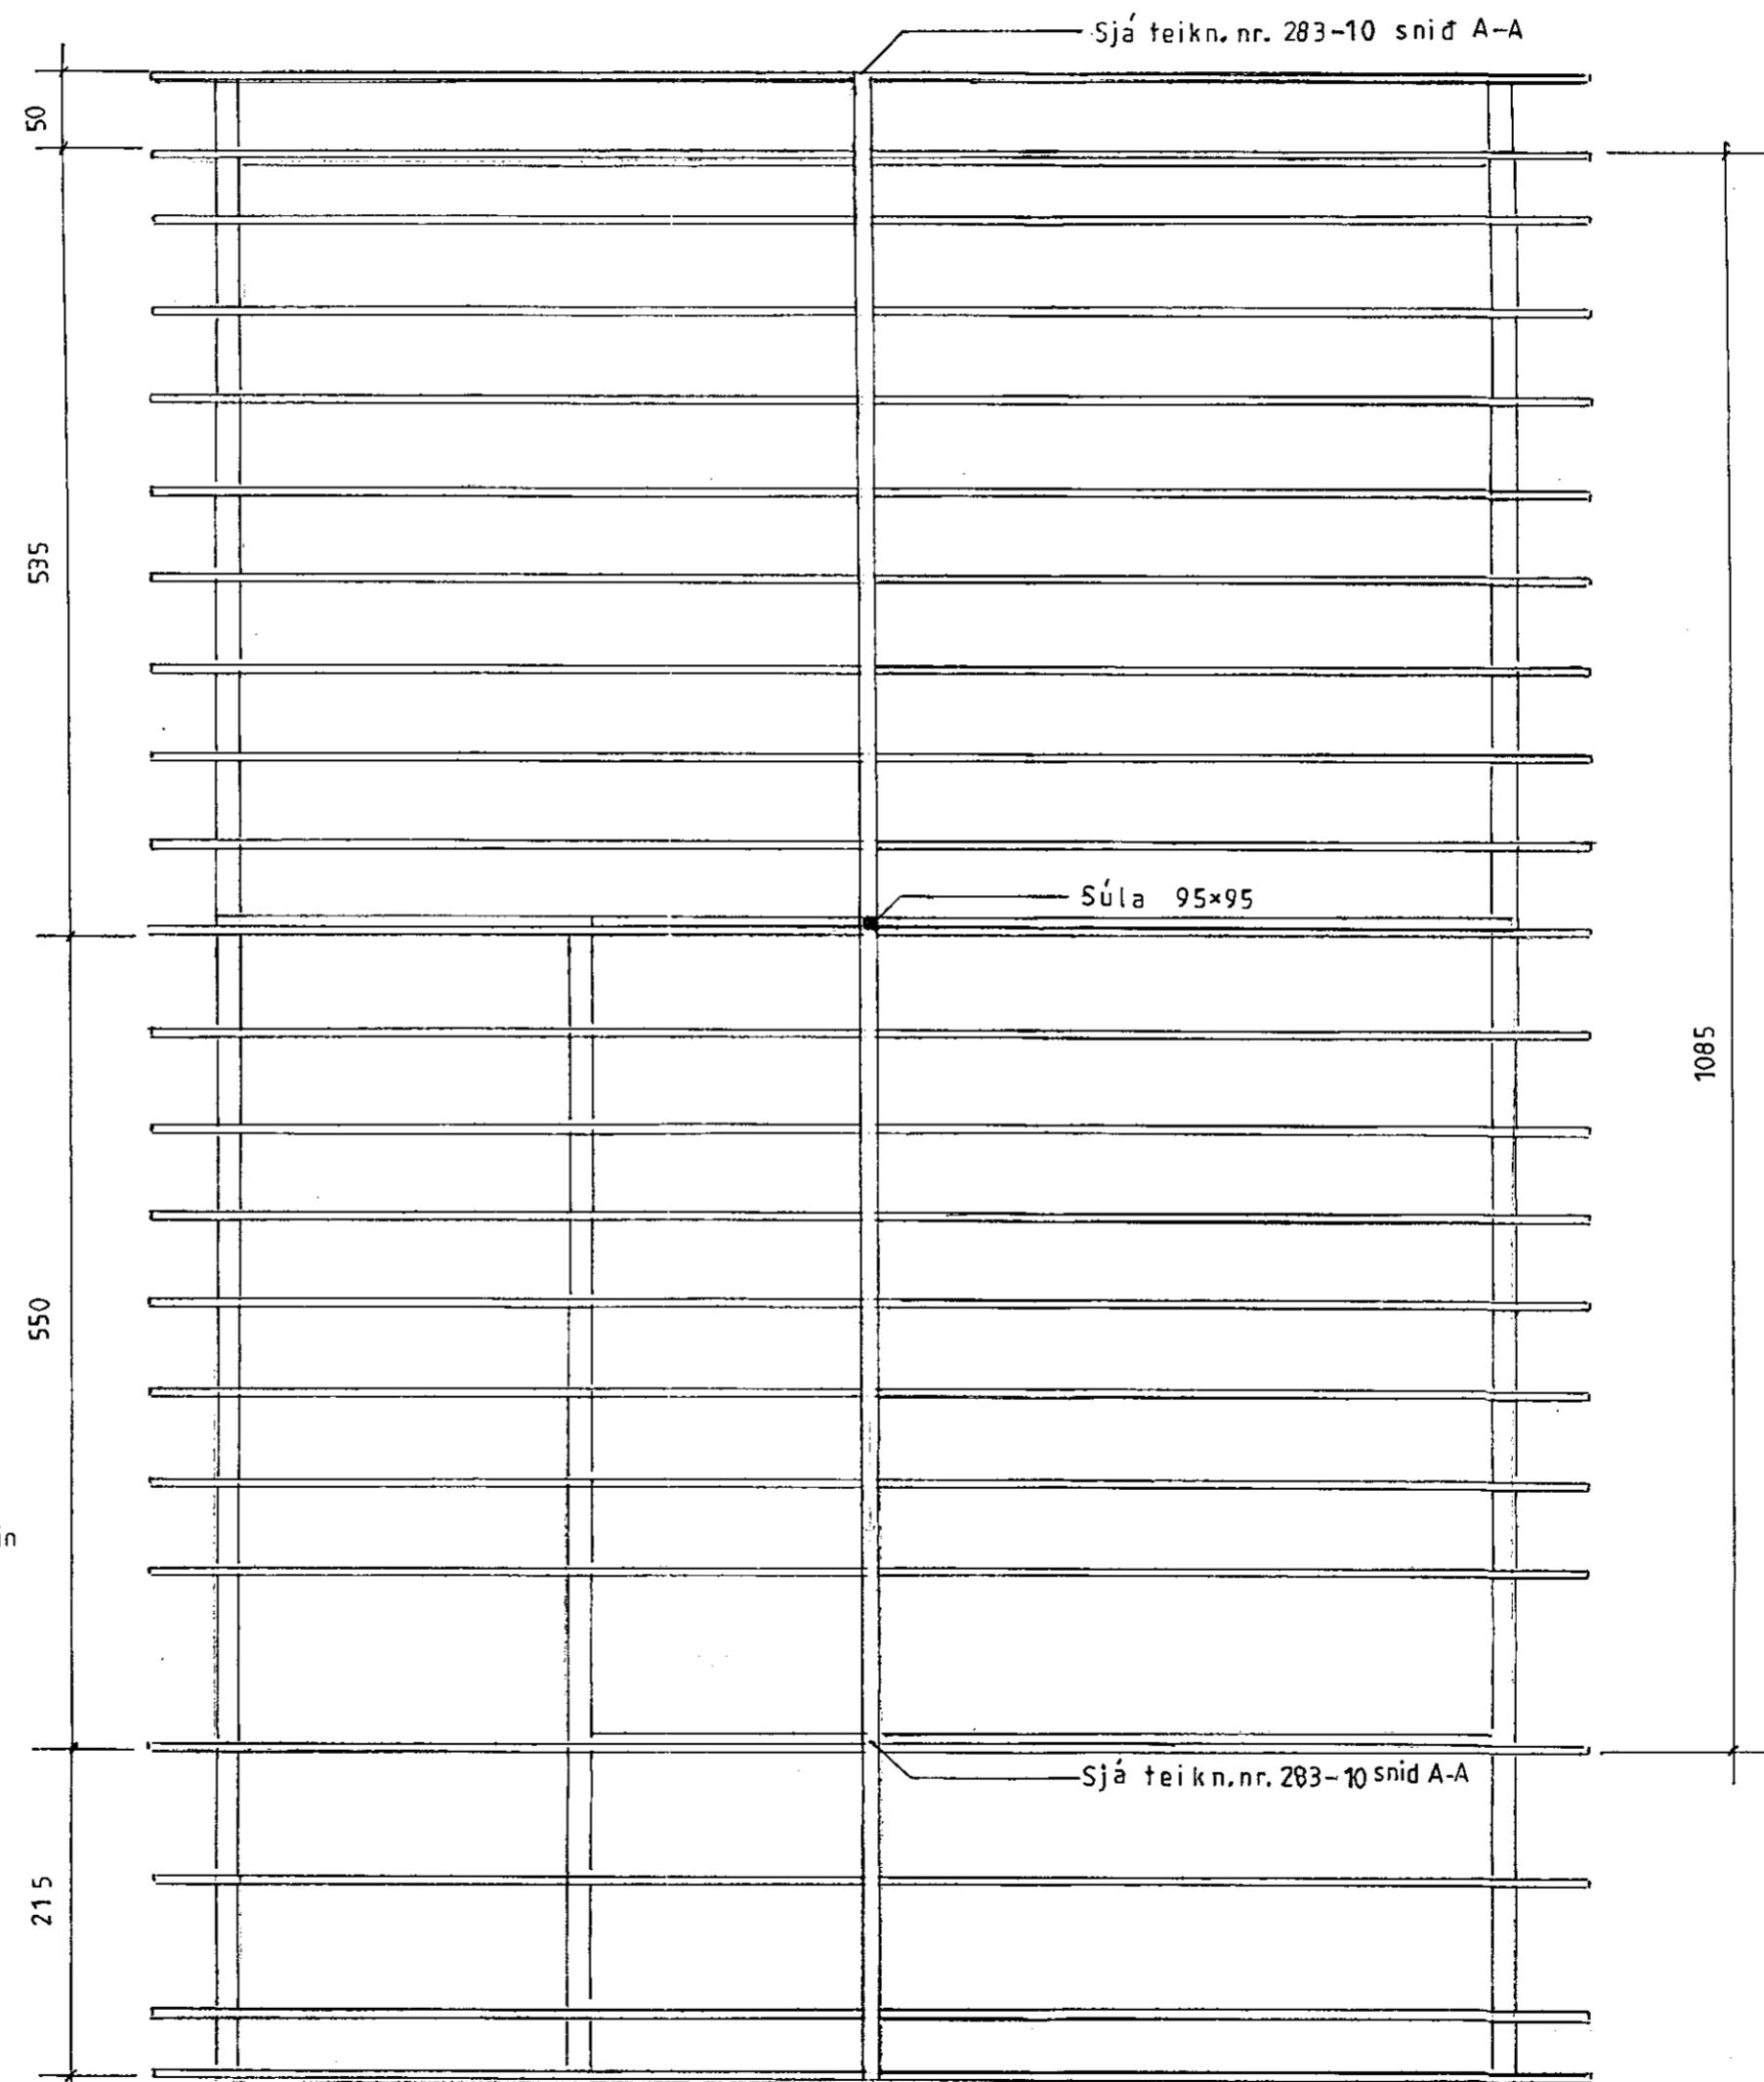

B

B

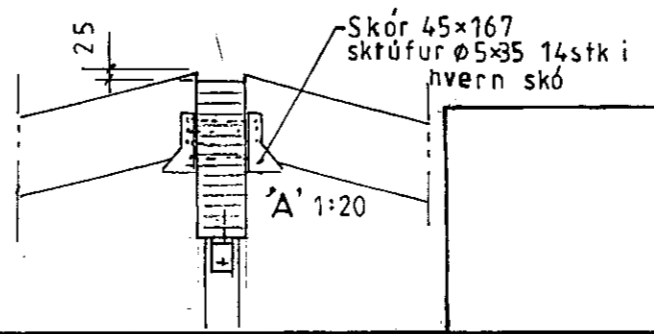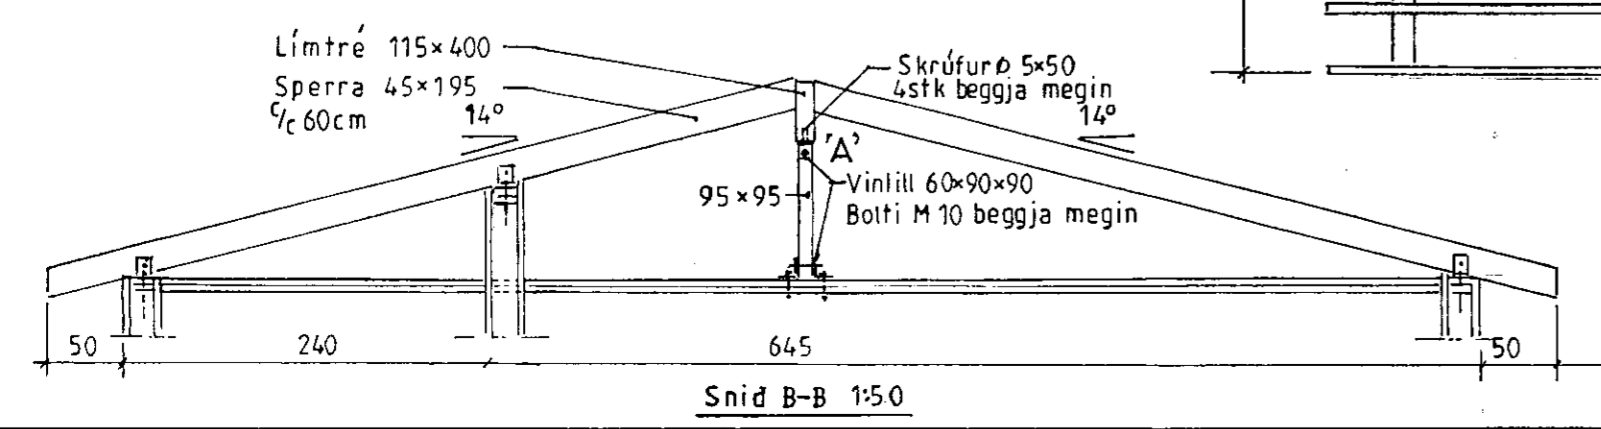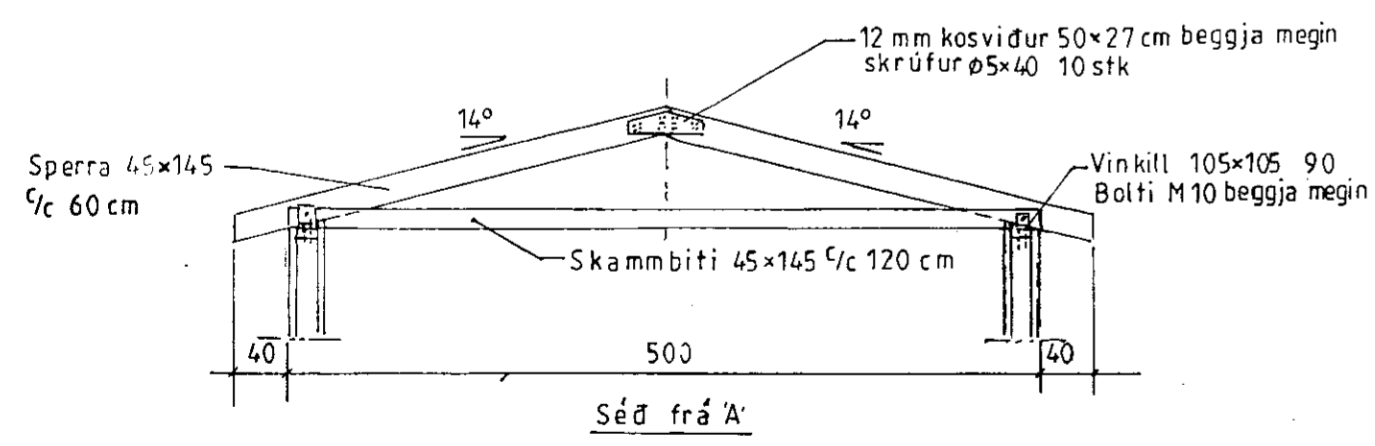

Sumarhús i landi Þórisstaða 8 719 Grímsness og Grafningshreppi Árn. Lóð nr. 62 V/ Mosamóa 9400 m <sup>2</sup>	
Eigandi: Ragnar Geir Tryggvason kt. 290150 2999	
Pakvidir Burdarþol	
Sumarhús fm=85,20 m <sup>2</sup> Gestah. flm=31,08 m <sup>2</sup>	
Mkv. 1:50	TEIKNIVANGUR
Dags. des. 09	<i>Ragnar Geir Tryggvason</i> 270733-2559
Nr. 253-08	<i>Ragnar Geir Tryggvason</i> 201032-4829