




SAMÞYKKT
 10 NOV. 2010
Þórunn Þórunn
 Byggingafræðingur, Árnassýslu og Flóran

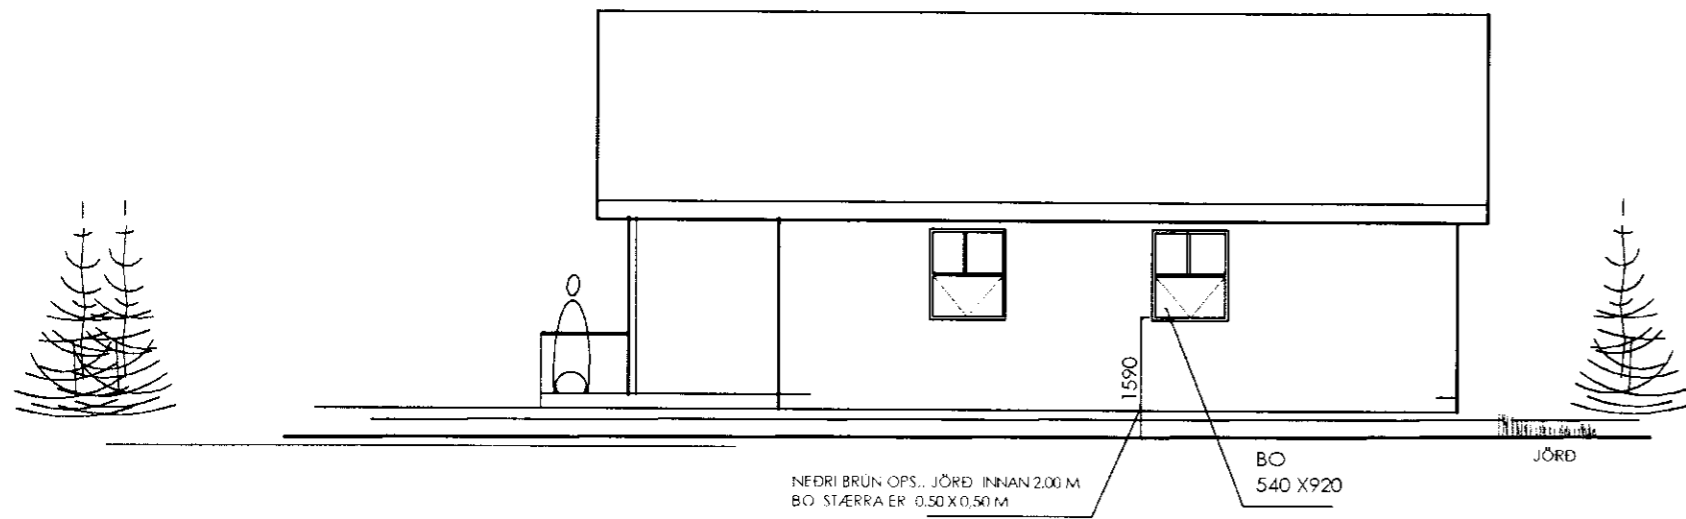


AUSTUR

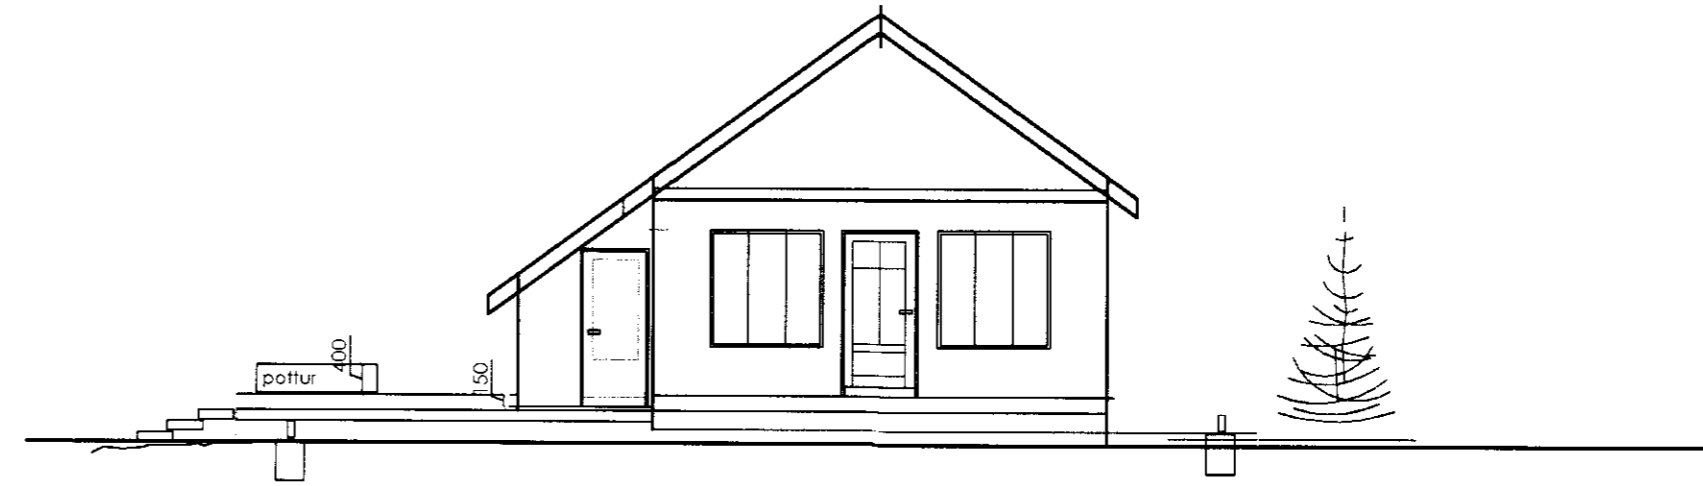

SUÐUR

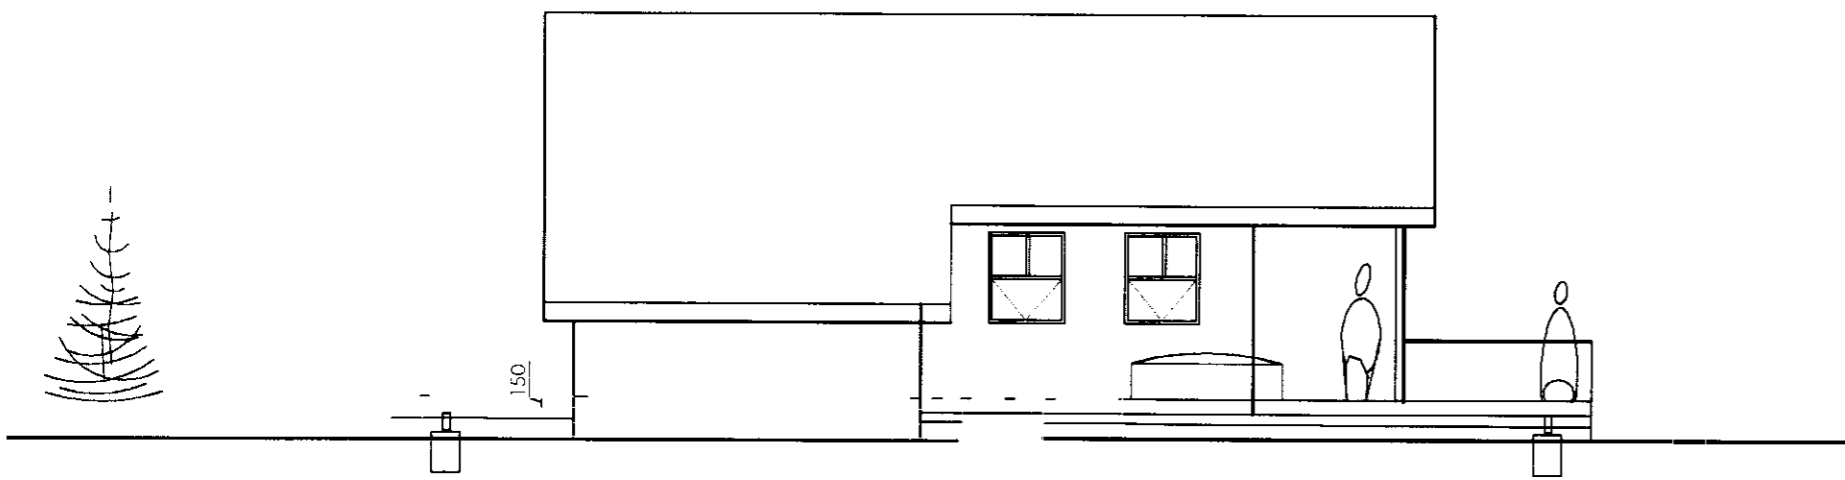

VESTUR

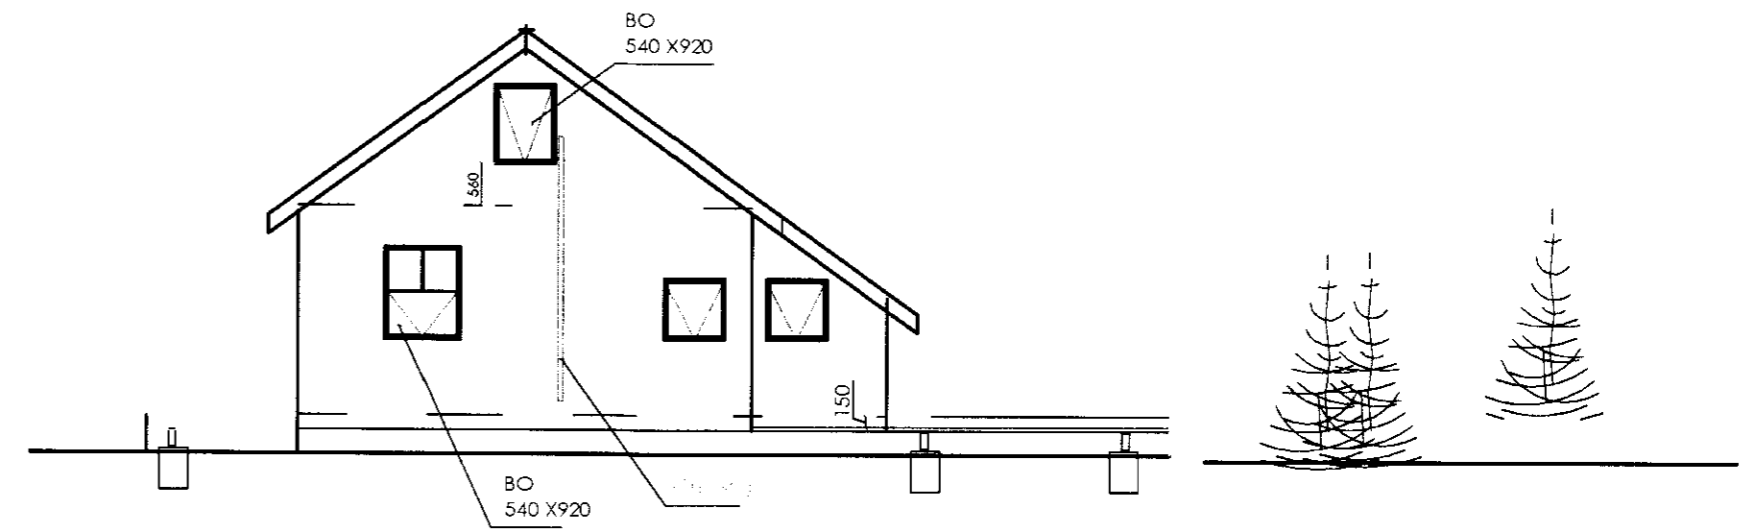

NORÐUR

A		
---	--	--

MOSAMÓI NR. 11
GRÍMSNES OG GRAFNINGSHREPP.

LH: 169907
 MOSAMÓI 11, GR.
 DAGS: 24.10.2010 ÚTLIT MKV. 1 : 100 TEIKN. A2

ARTIK artik@simnet.is FS. 895 9202
 TEIKNISTOFA S. 421 - 4122

STEINAR H. GEIRDAL BYGGINGAFRÆÐINGUR B.F.L.
 040138 3829 DRANGAVELLIR NR. 2 230 KEFLAVÍK

A03