



Sumarhús í Nesjar , Grafningshreppur m. 1:50

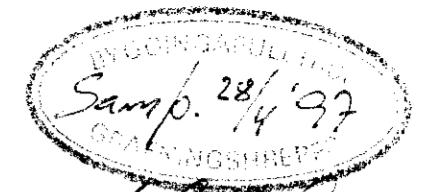


Hjónin Kjartansson


Blað nr 2

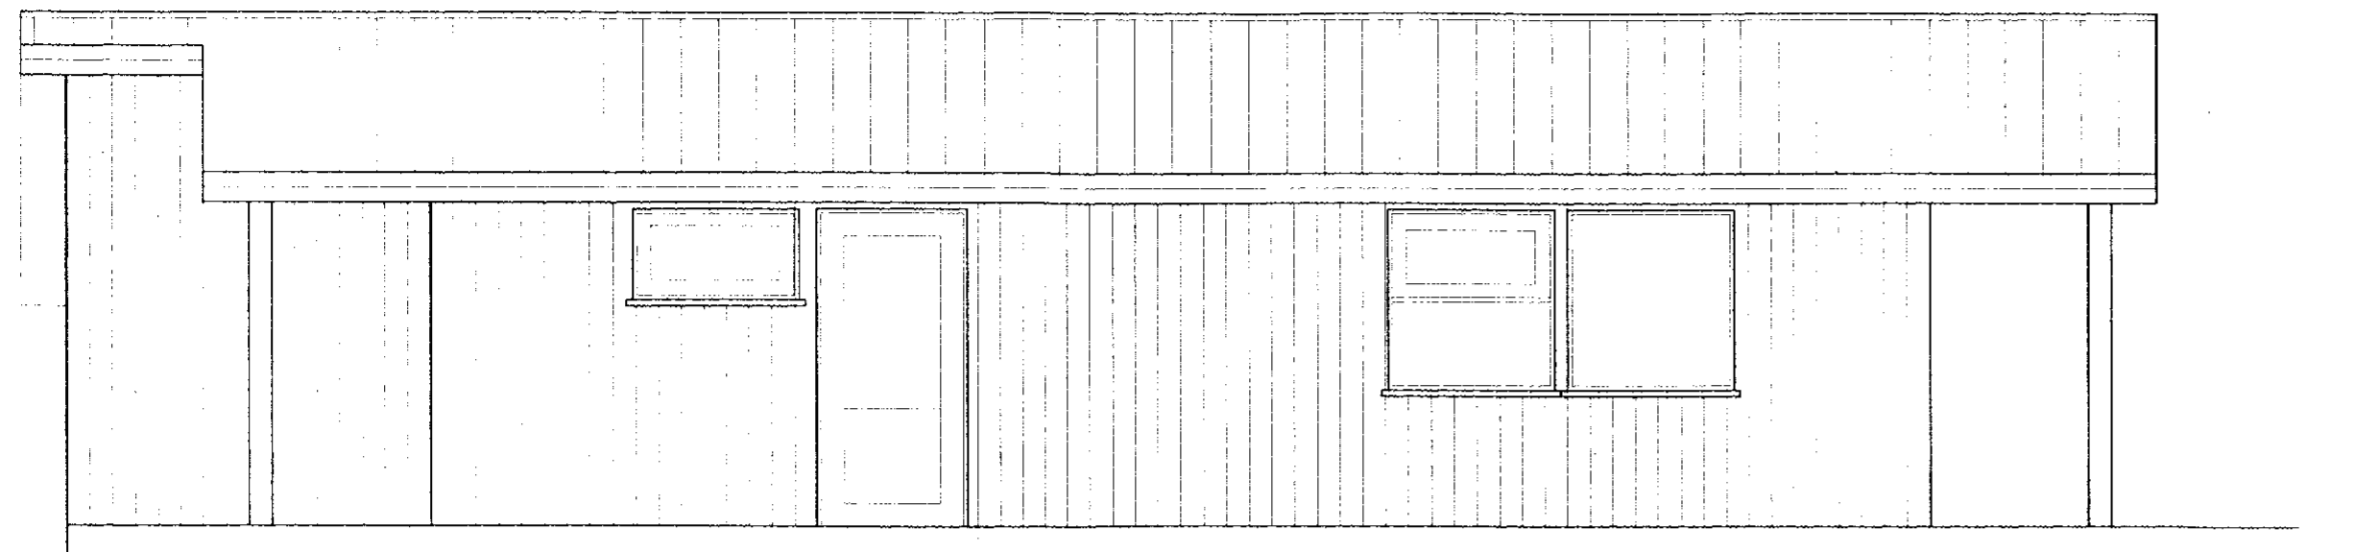


Vestur

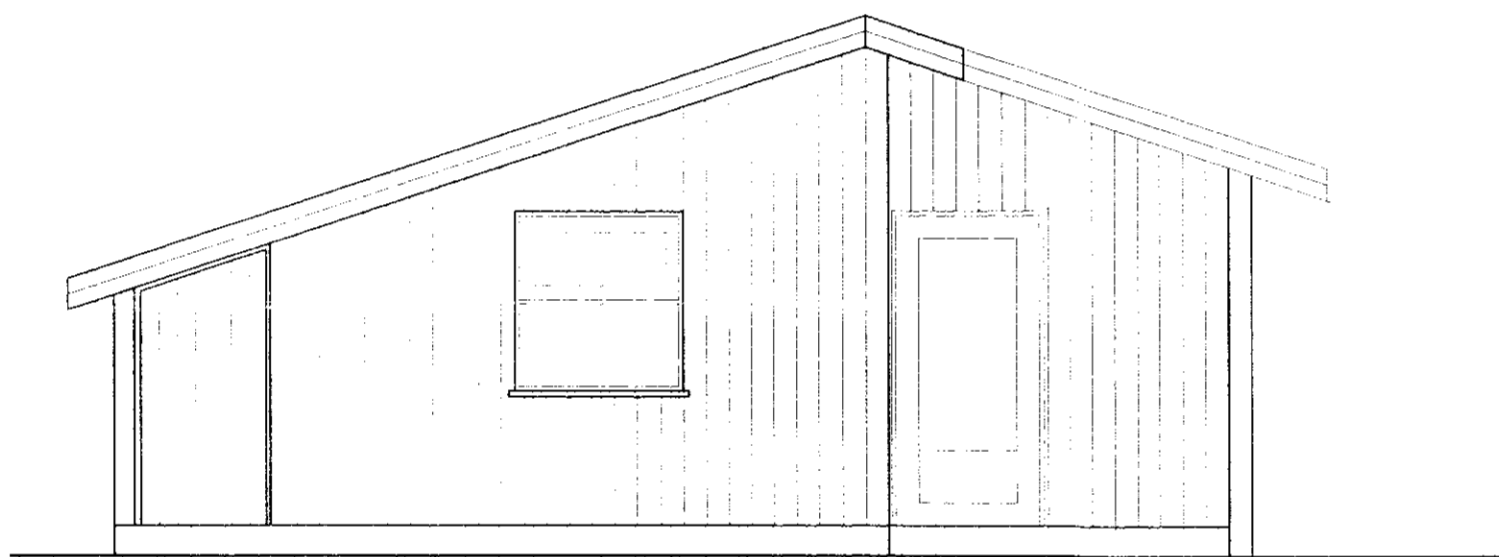

Suður

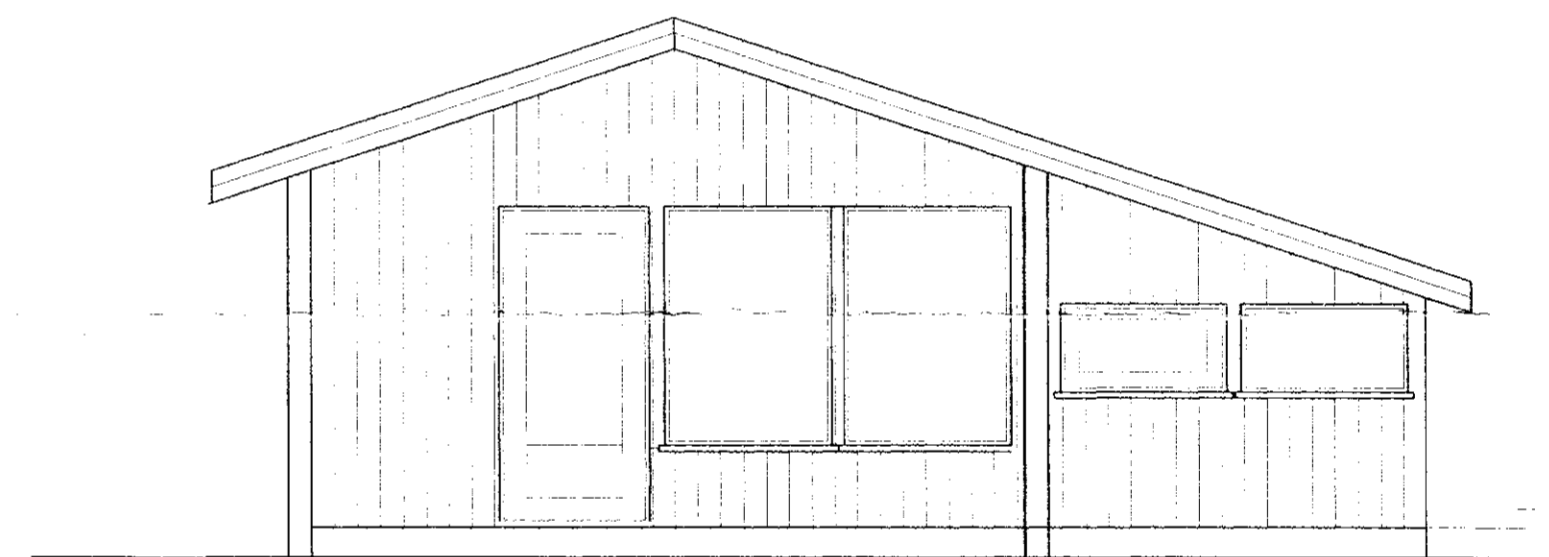

Norður

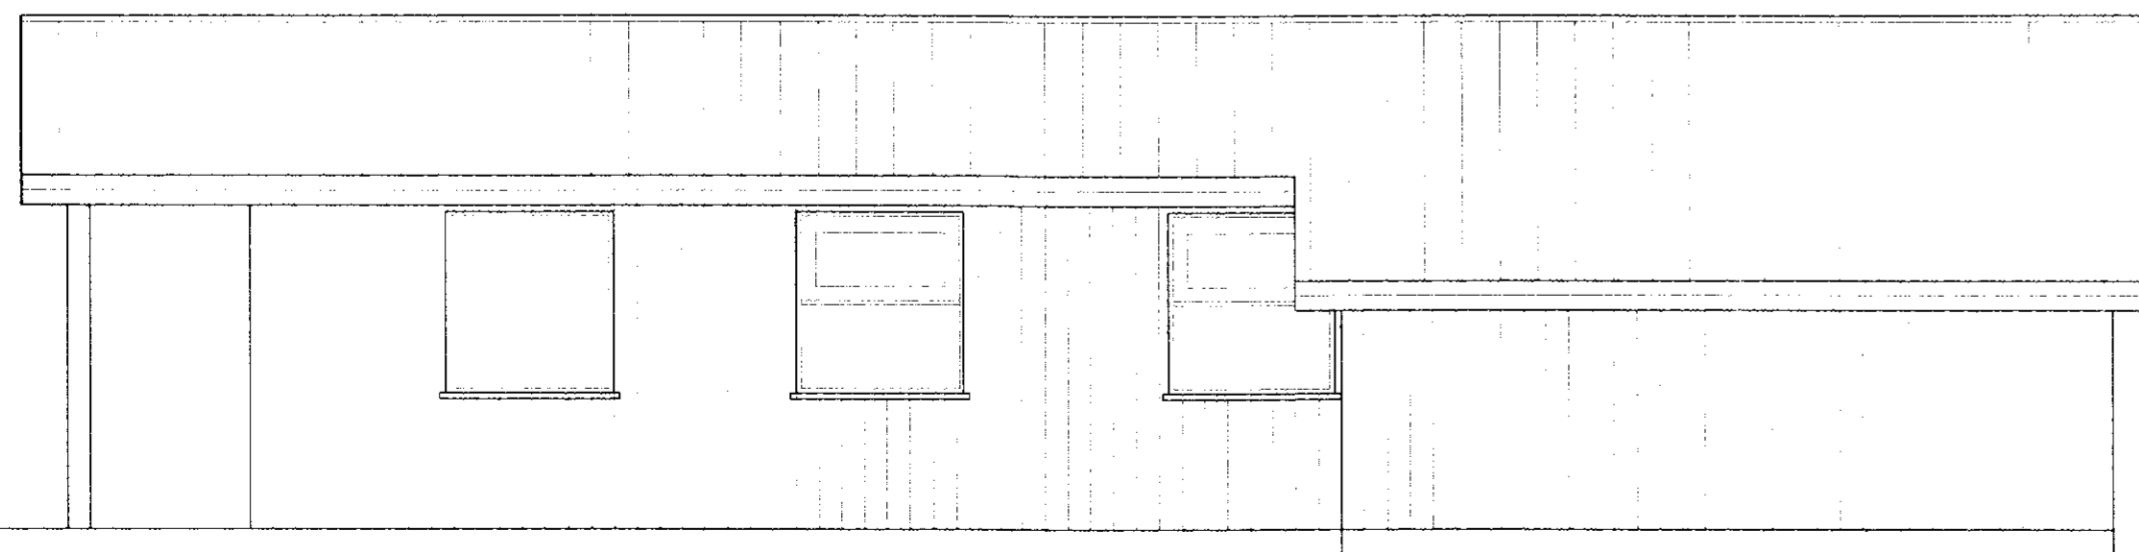

Austur

	TEIKNISTOFAN Suðurlandsbraut 48 Sími 5887344 Fax 5887343	
	VERKHEITI:	Sumarhús í Nesjar, Grafningshr.
	MÁL:	1:50
	DAGS:	Apríl 1997
SIGURDUR KJARTANSSON kt. 090246-2839		BREYTT: