

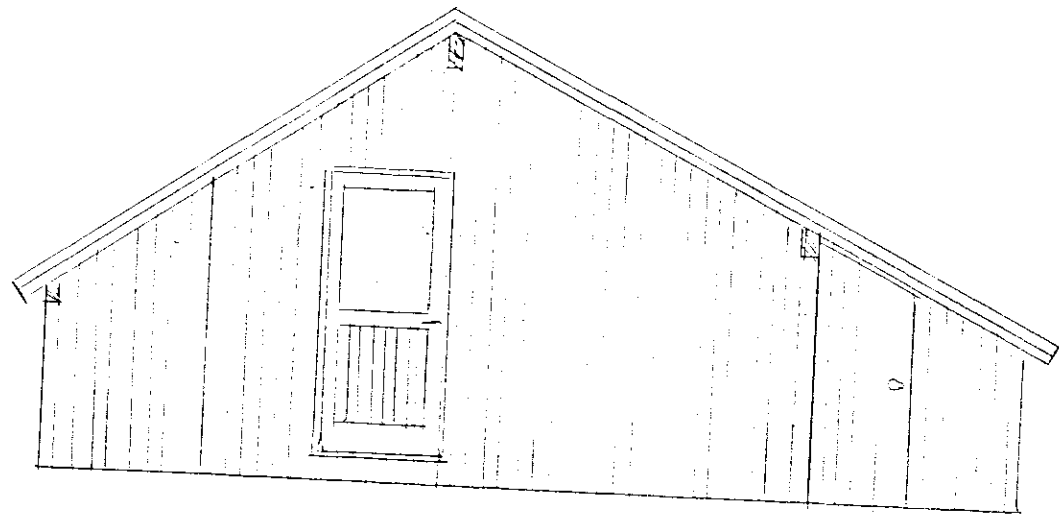
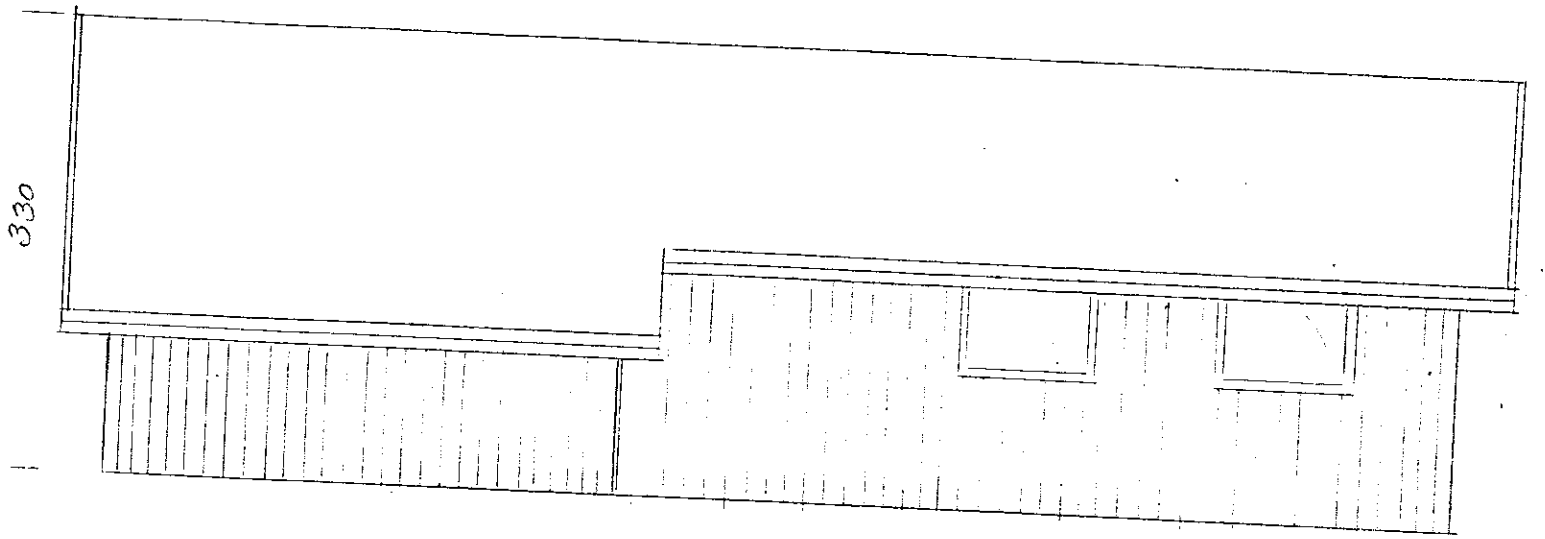


BYGGINGARFUR LINDU
Samp. 6/5 '91
GRATNINGSHREPPS

Herman Sinarsson

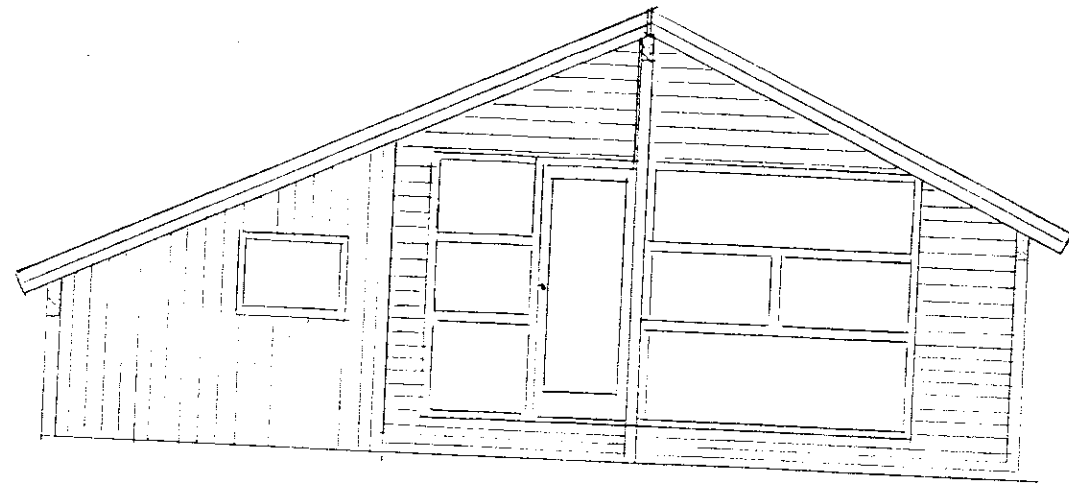

Sumarhús í Grötningi
Hafsteinn Sigmundsson

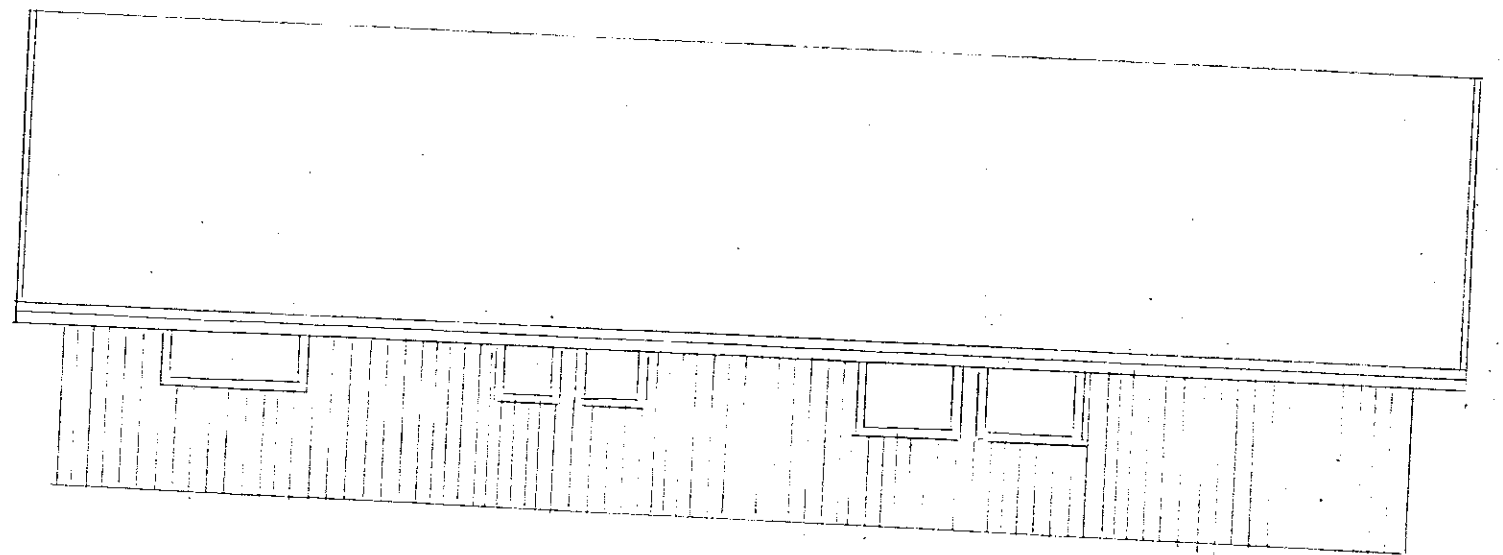

Sumarhús í Grötningi. Hafsteinn Sig