
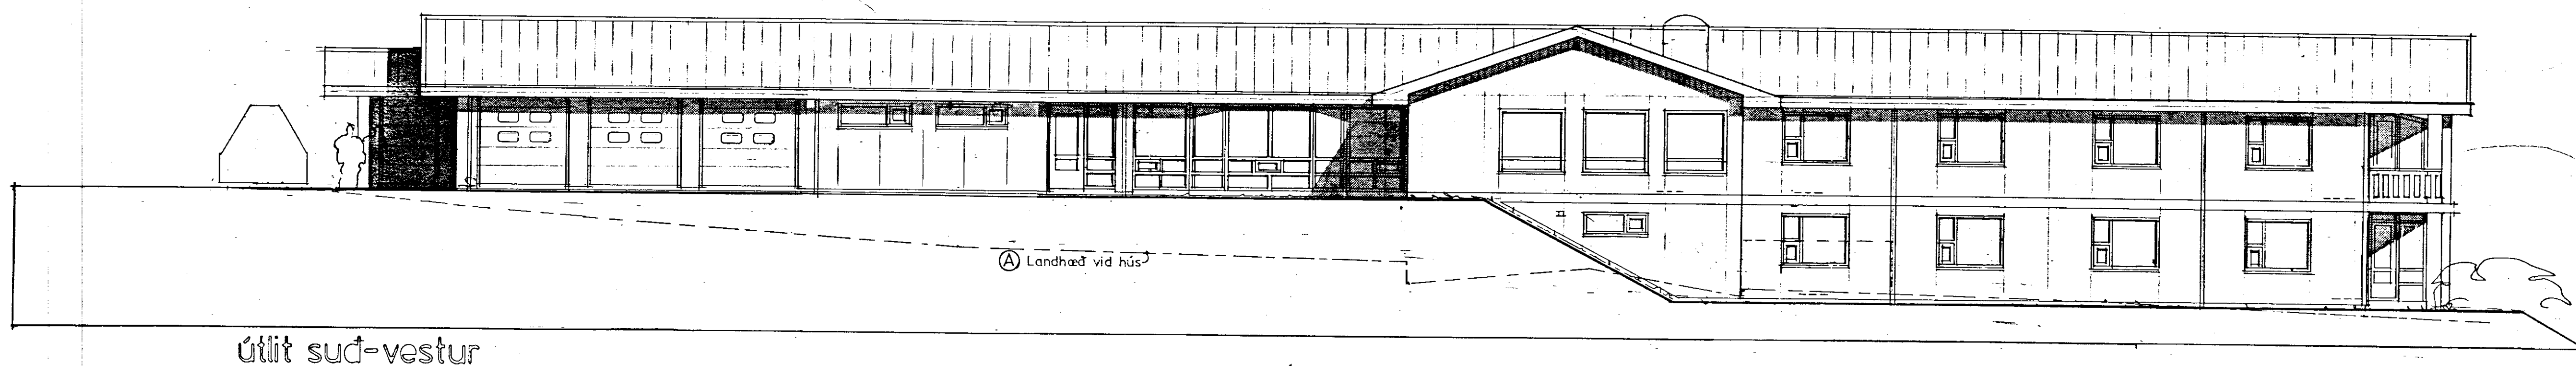
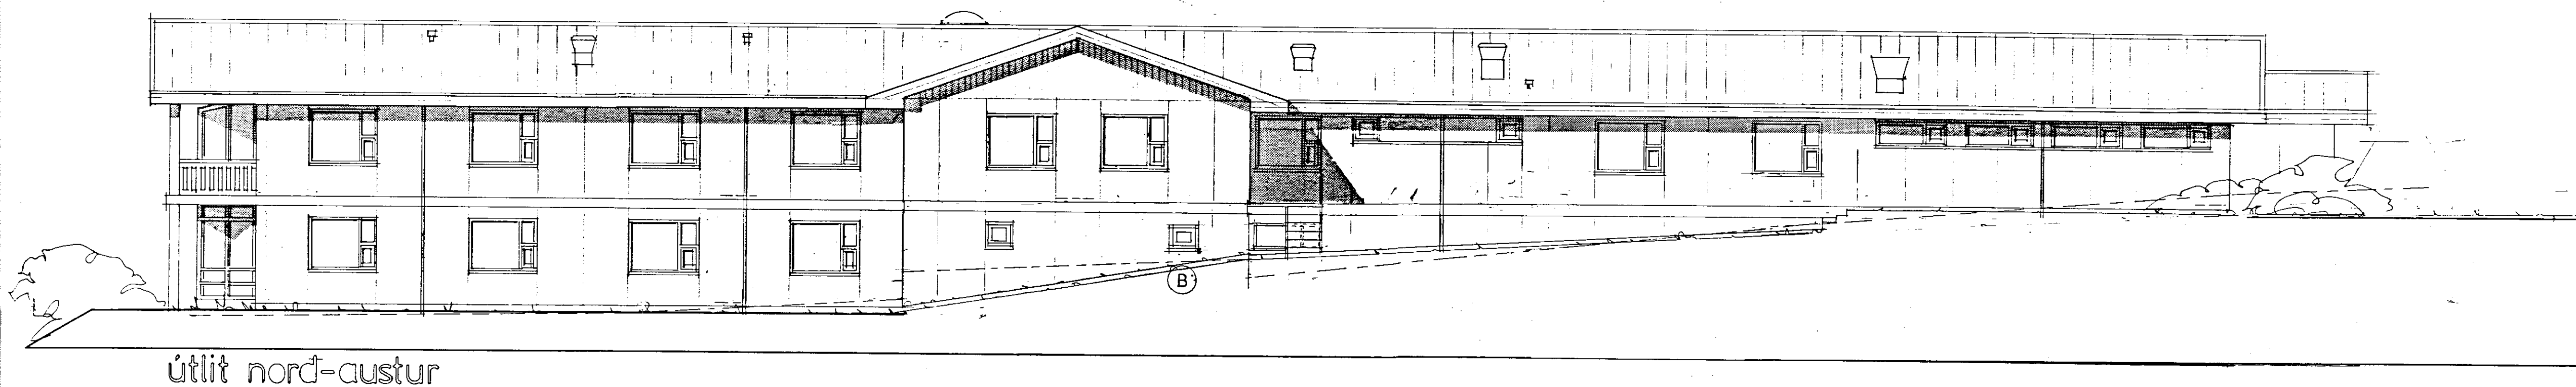


BYGGINGARFRÖÐ
Samp. 22/95
DRÖFNINGSHÉTTI

H. H. Þórunn

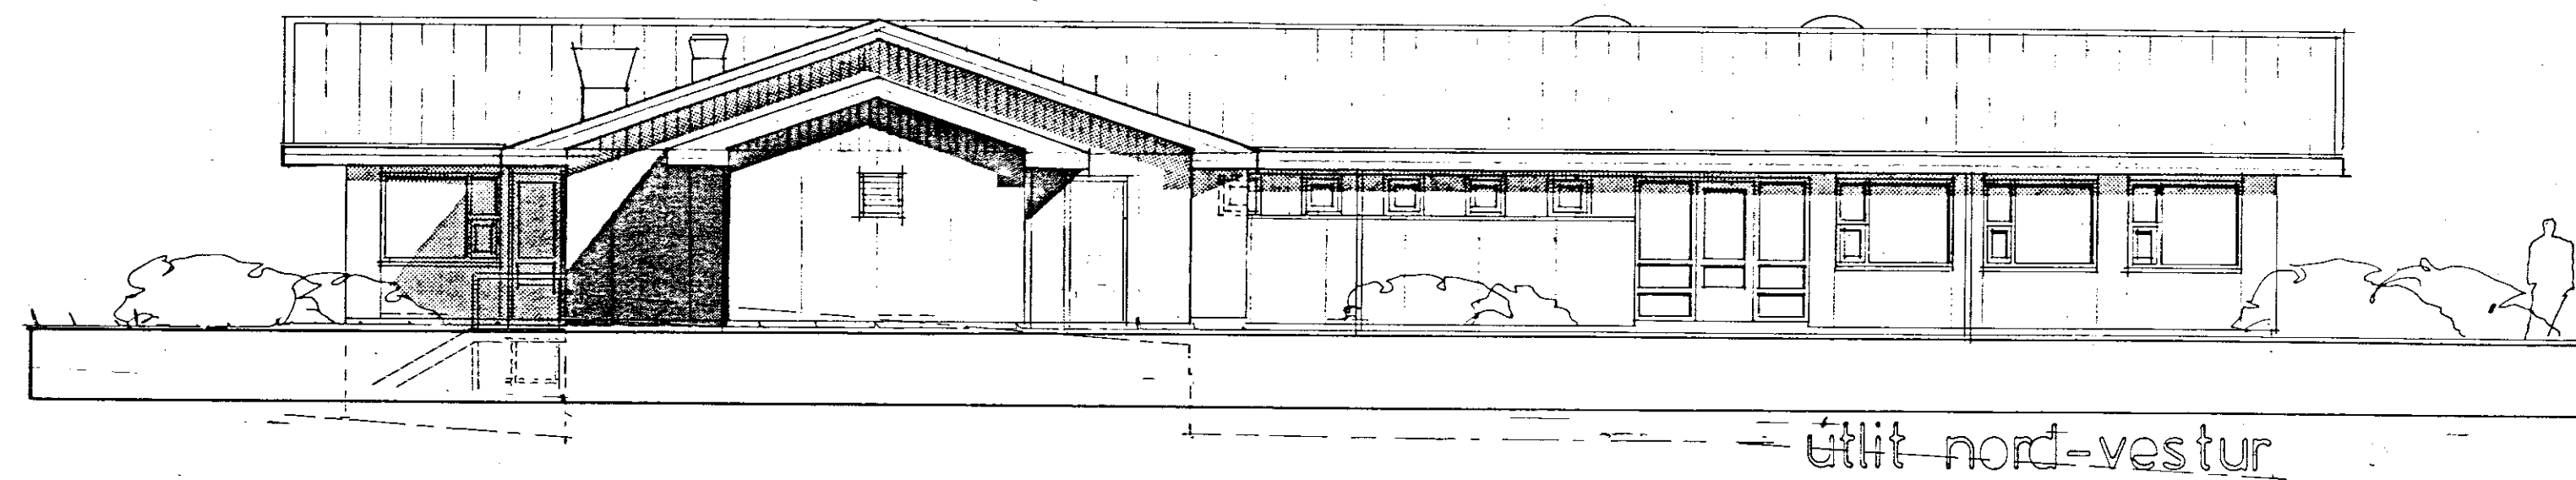

TEIKNISTOFAN H.F. ÁRMULA 6

108 REYKJAVÍK
SÍMI 38750

GISLI HALDÓRSSON
JOSEF REYMS
LEIFUR GÍSLASON
HALLDÓR GUDMUNDSSON

ARKITEKTAR
FAI
ARKITEKTAR
FAI
BYGGINGA
BRI
ARKITEKTAR
FAI

VERKEFNI
Hitaveita Reykjavíkur
Nesjavellir
Útlit
starfsmannahús
Útlit
A.4 B

05.12.94 NYIR GLUGGAR OG
BJÖRGUNARÖP
18.02. '94
27.01.94
05.08.93 18.11.93

1:100
01.06. '93
JR isc