




BYGGINGARFRAMA
 Samp. 9/3 '94
 Hinn Binnary

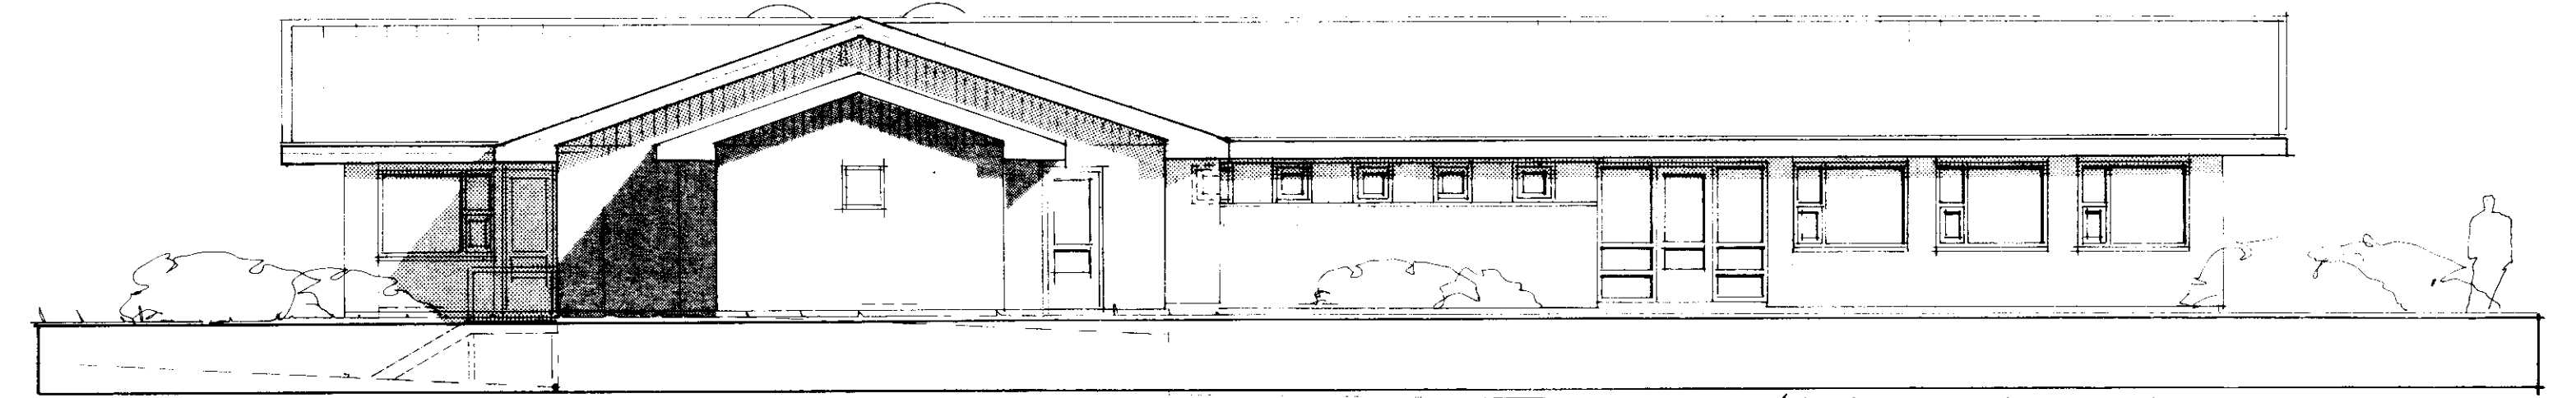


Útlit norð-vestur

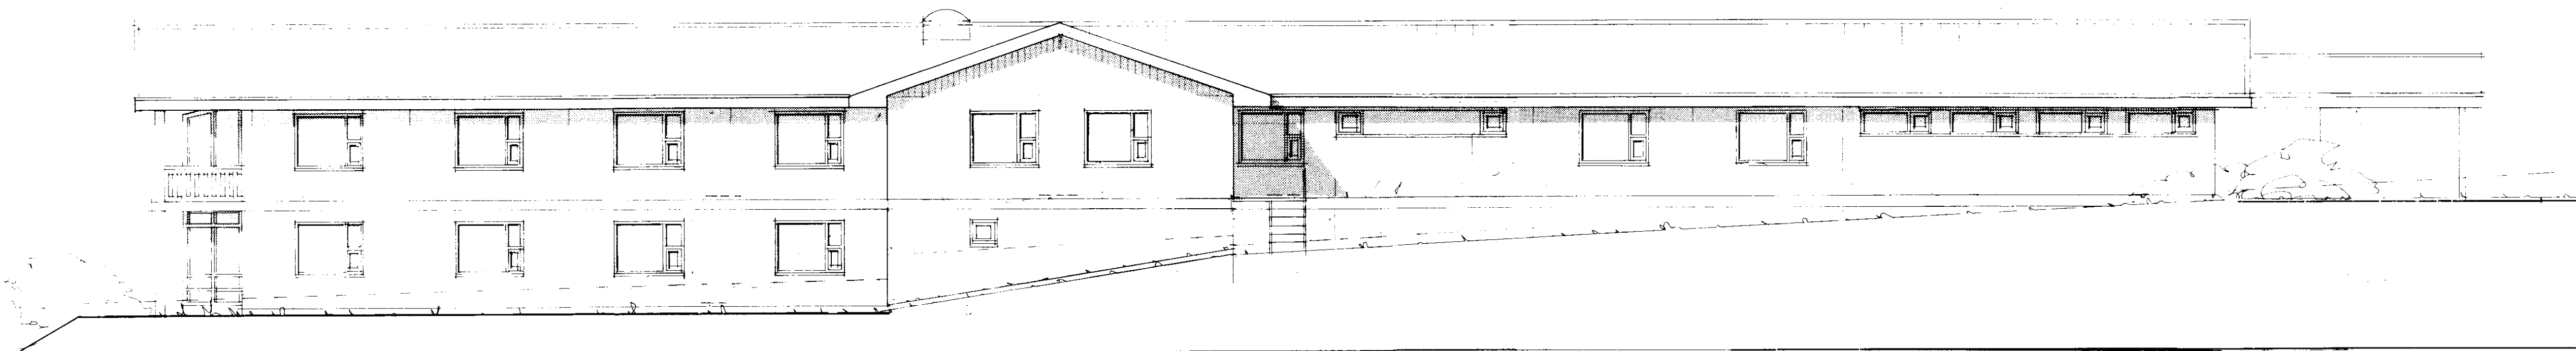

Útlit norð-austur

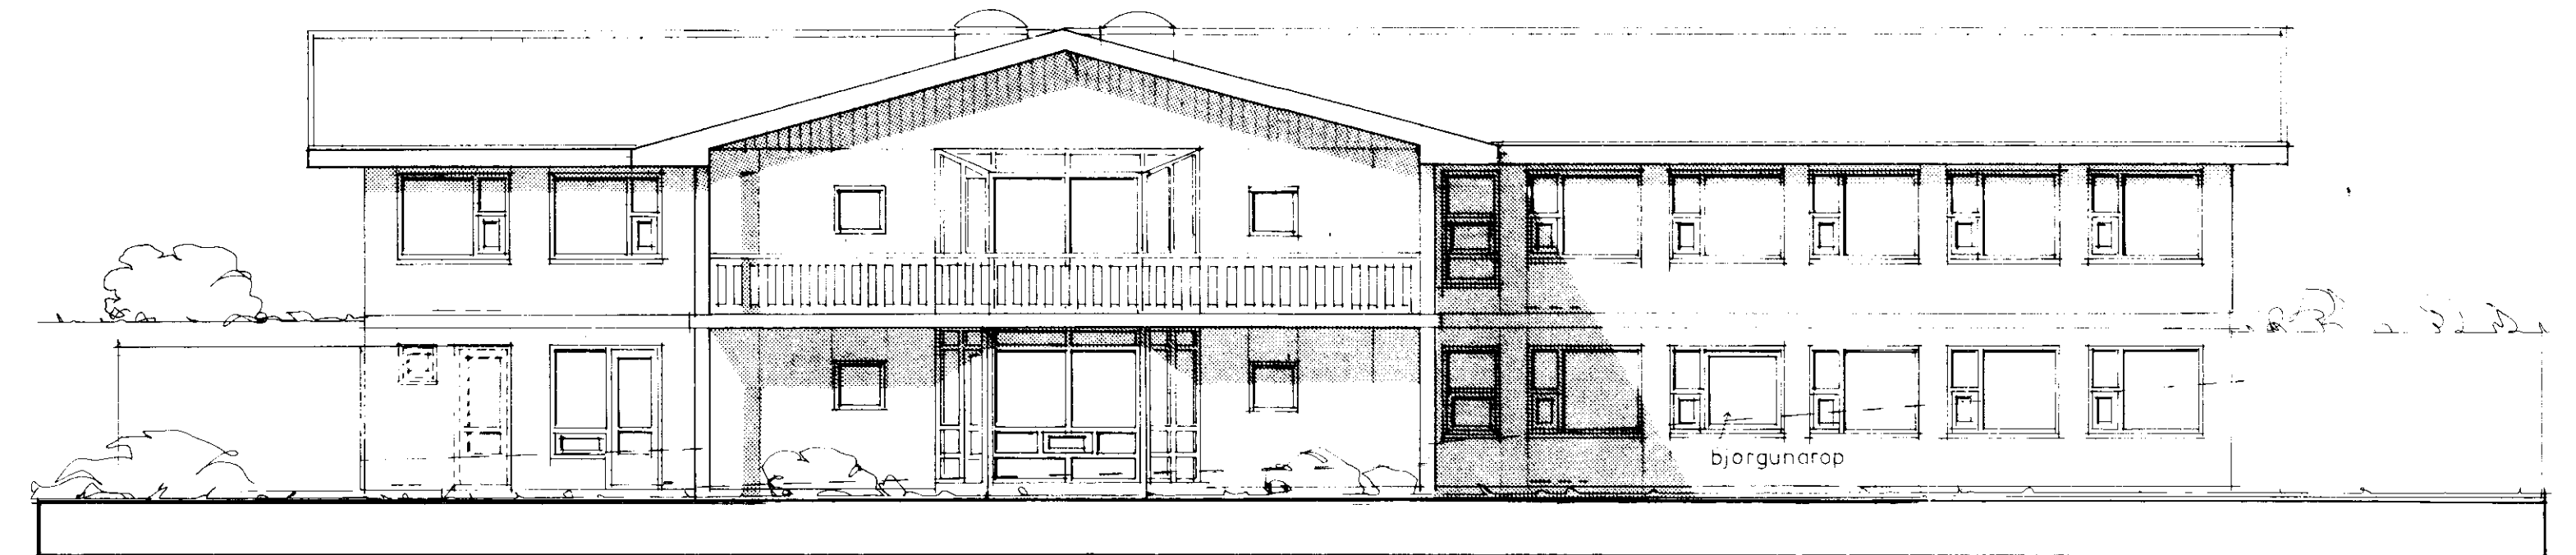

Útlit suð-austur

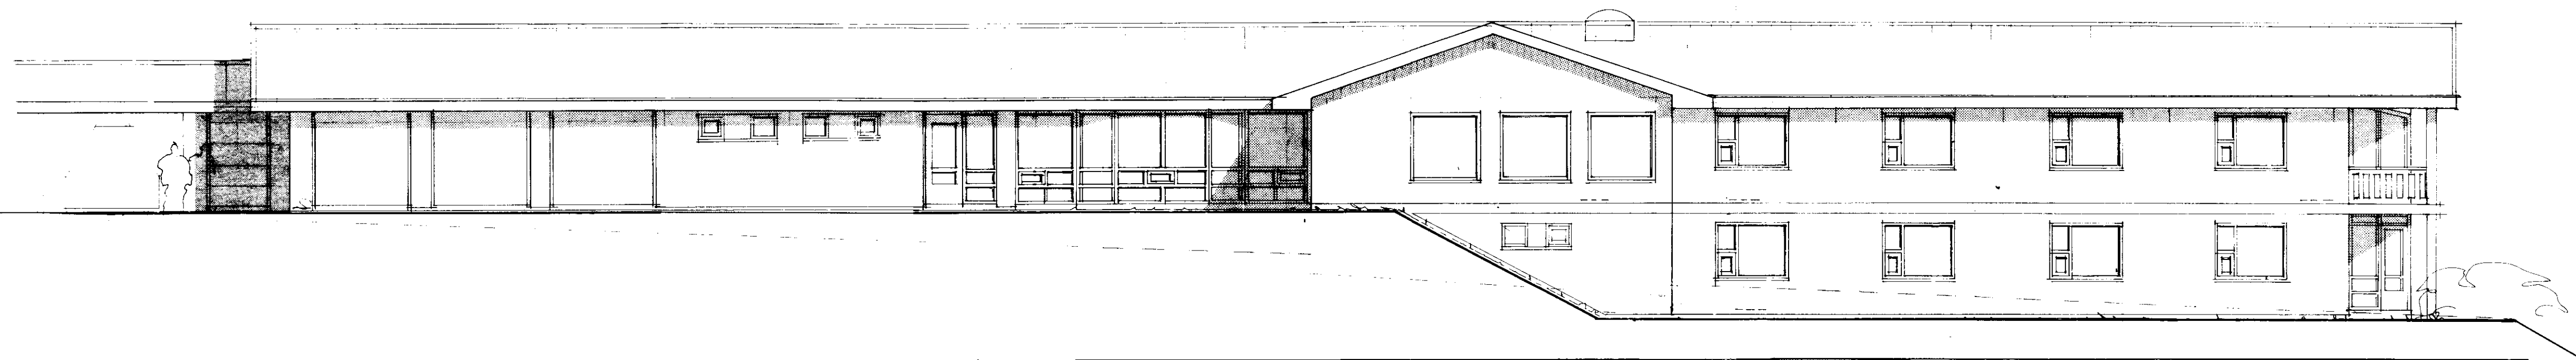

Útlit suð-vestur

TEIKNISTOFAN H.F. ÁRMÚLA 6

108 REYKJAVÍK
 SIMI 28750

GISLI HALDORSSON
 JOSEF REYNIS
 LEIFUR GISLASON
 HALLDÓR GUÐMUNDSSON

VERKFRAMA
 Hitaveita Reykjavíkur
 Nesjavellir starfsmannahús
 Útlit

27.01.94 05.08.93 18.11.93

1:100

01.06.93

JR isc