



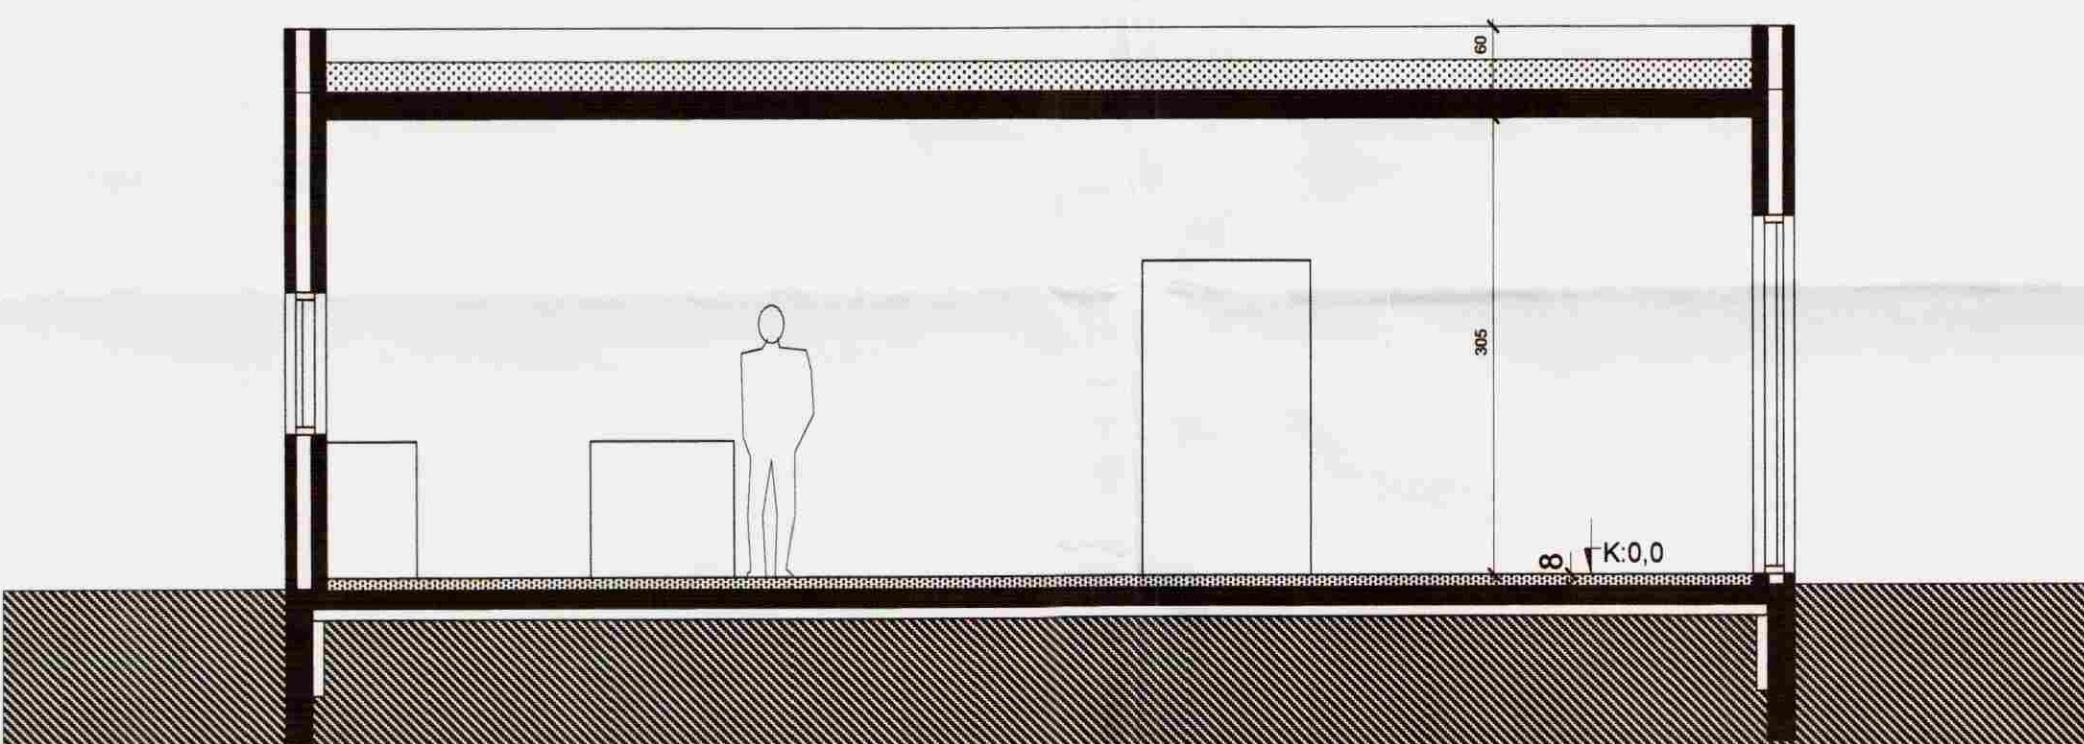


Sneiðing A-A

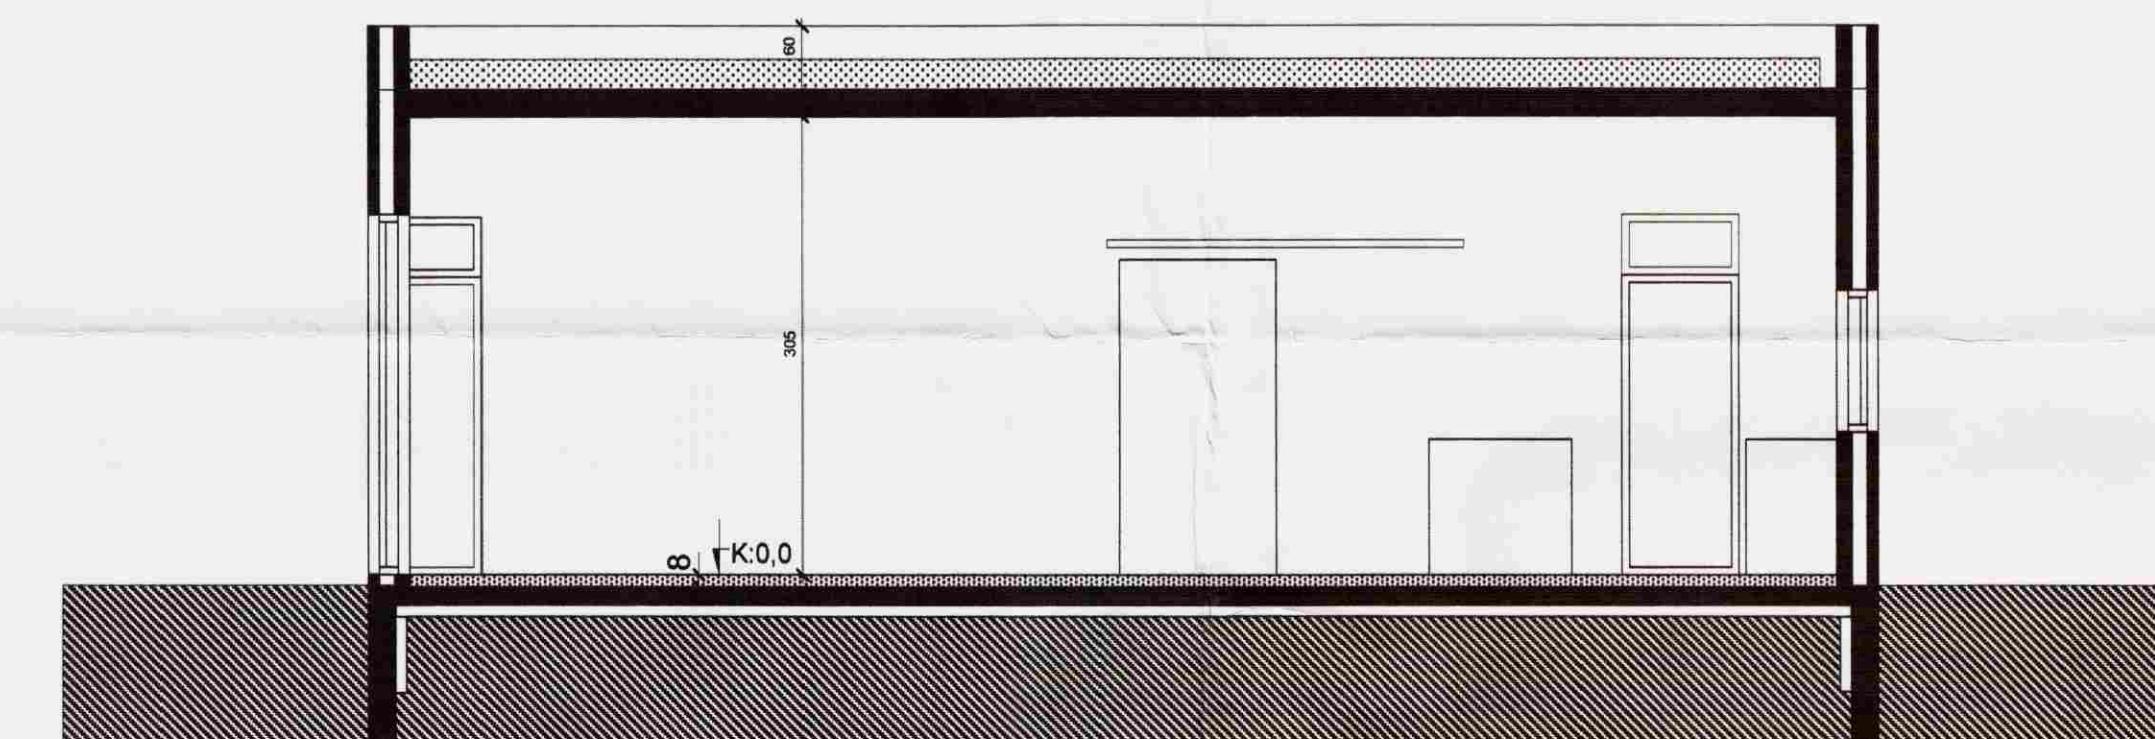

Sneiðing D-D



Sneiðing C-C

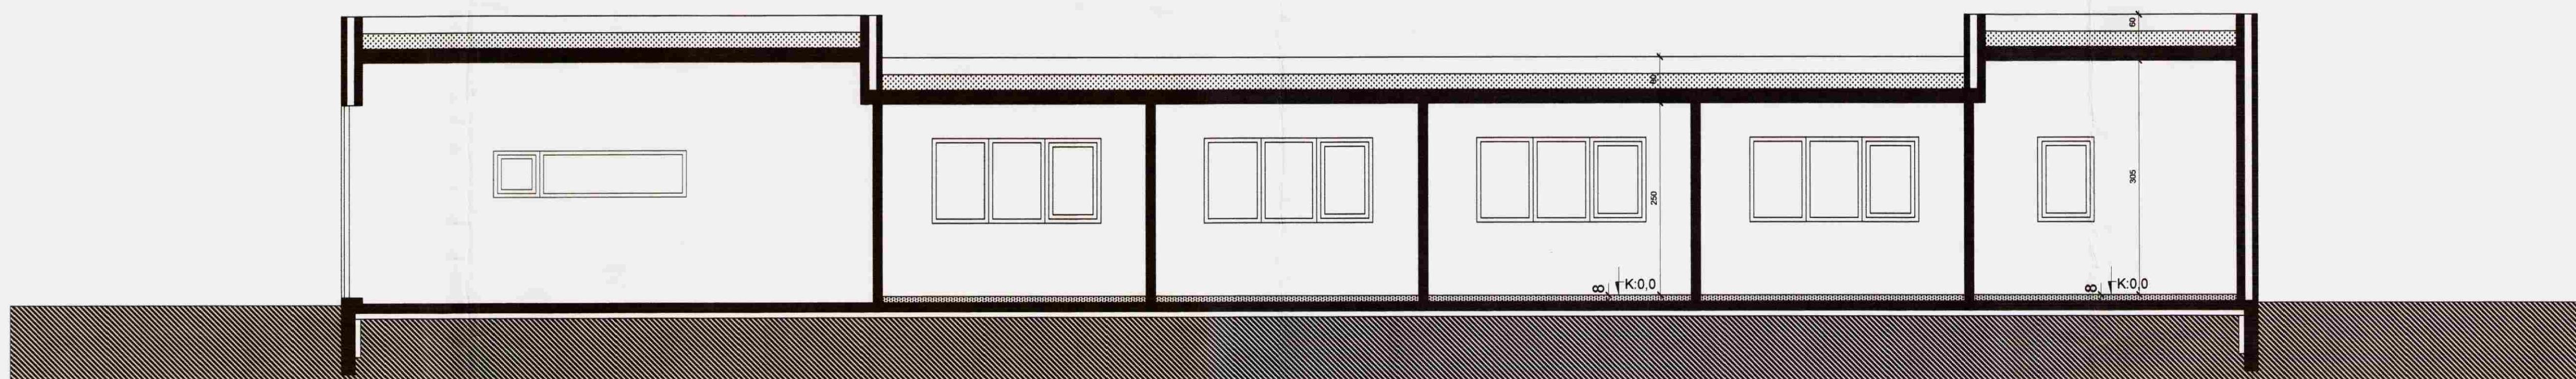

Sneiðing B-B

Nesjavellir, lóð nr. 15 - starfsmannahús.

2.04

Dags. 31.01.08

Snið

M.KV. 1:50

Sigurður Pálmí Ásbergsson
Borgartúni 6, 105 Reykjavík
sími: 5176442 gsm 6691342
netfang: sigurdurpalmi@internet.is

arkitekt
kt: 070259-3469
netfang: sigurdurpalmi@internet.is