
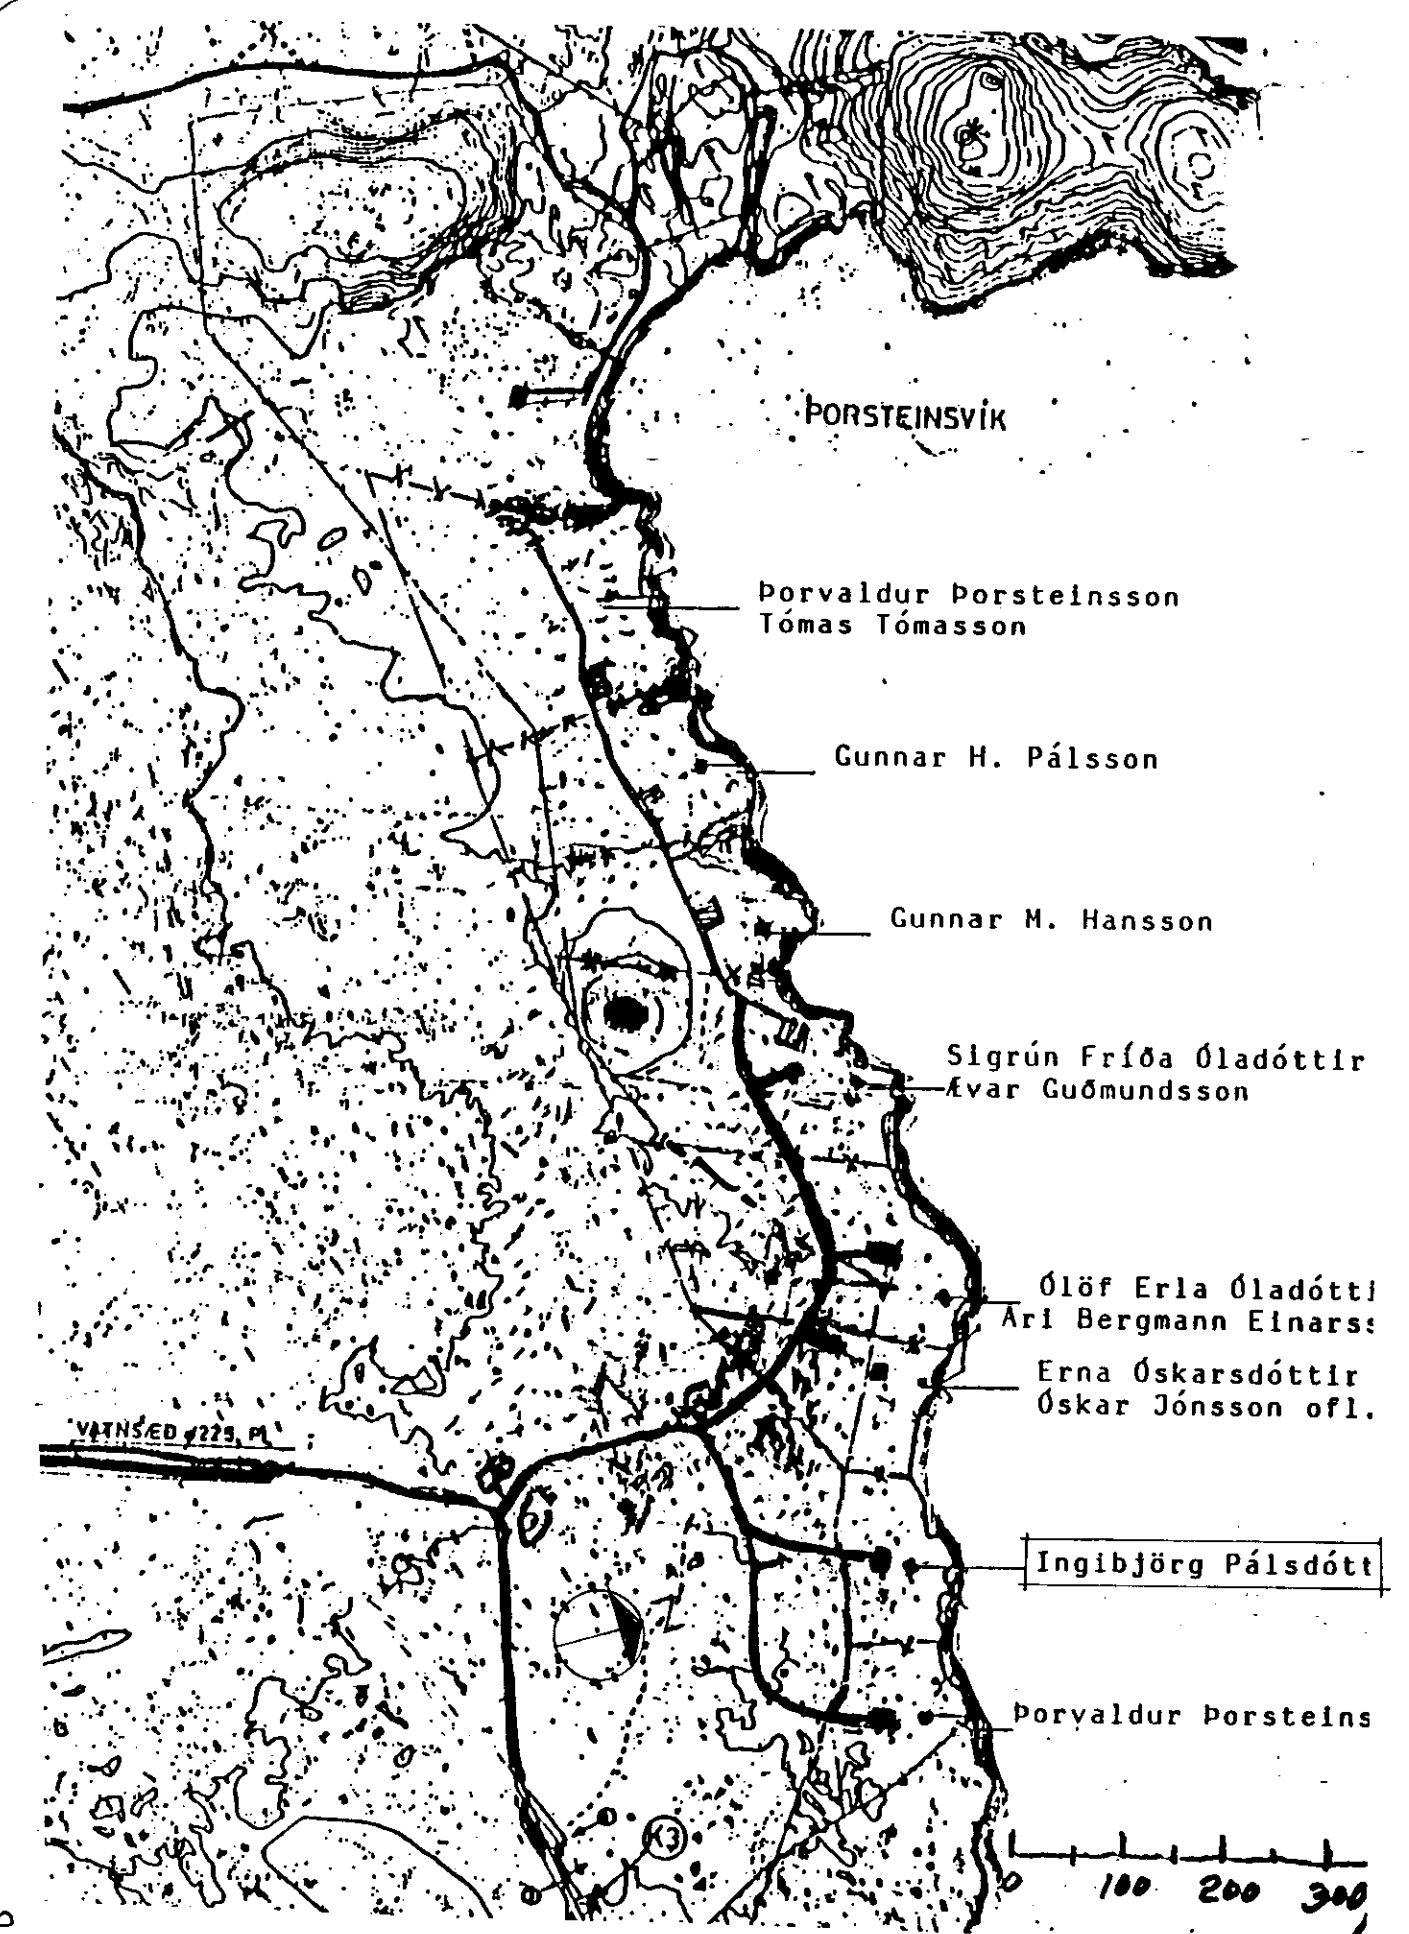
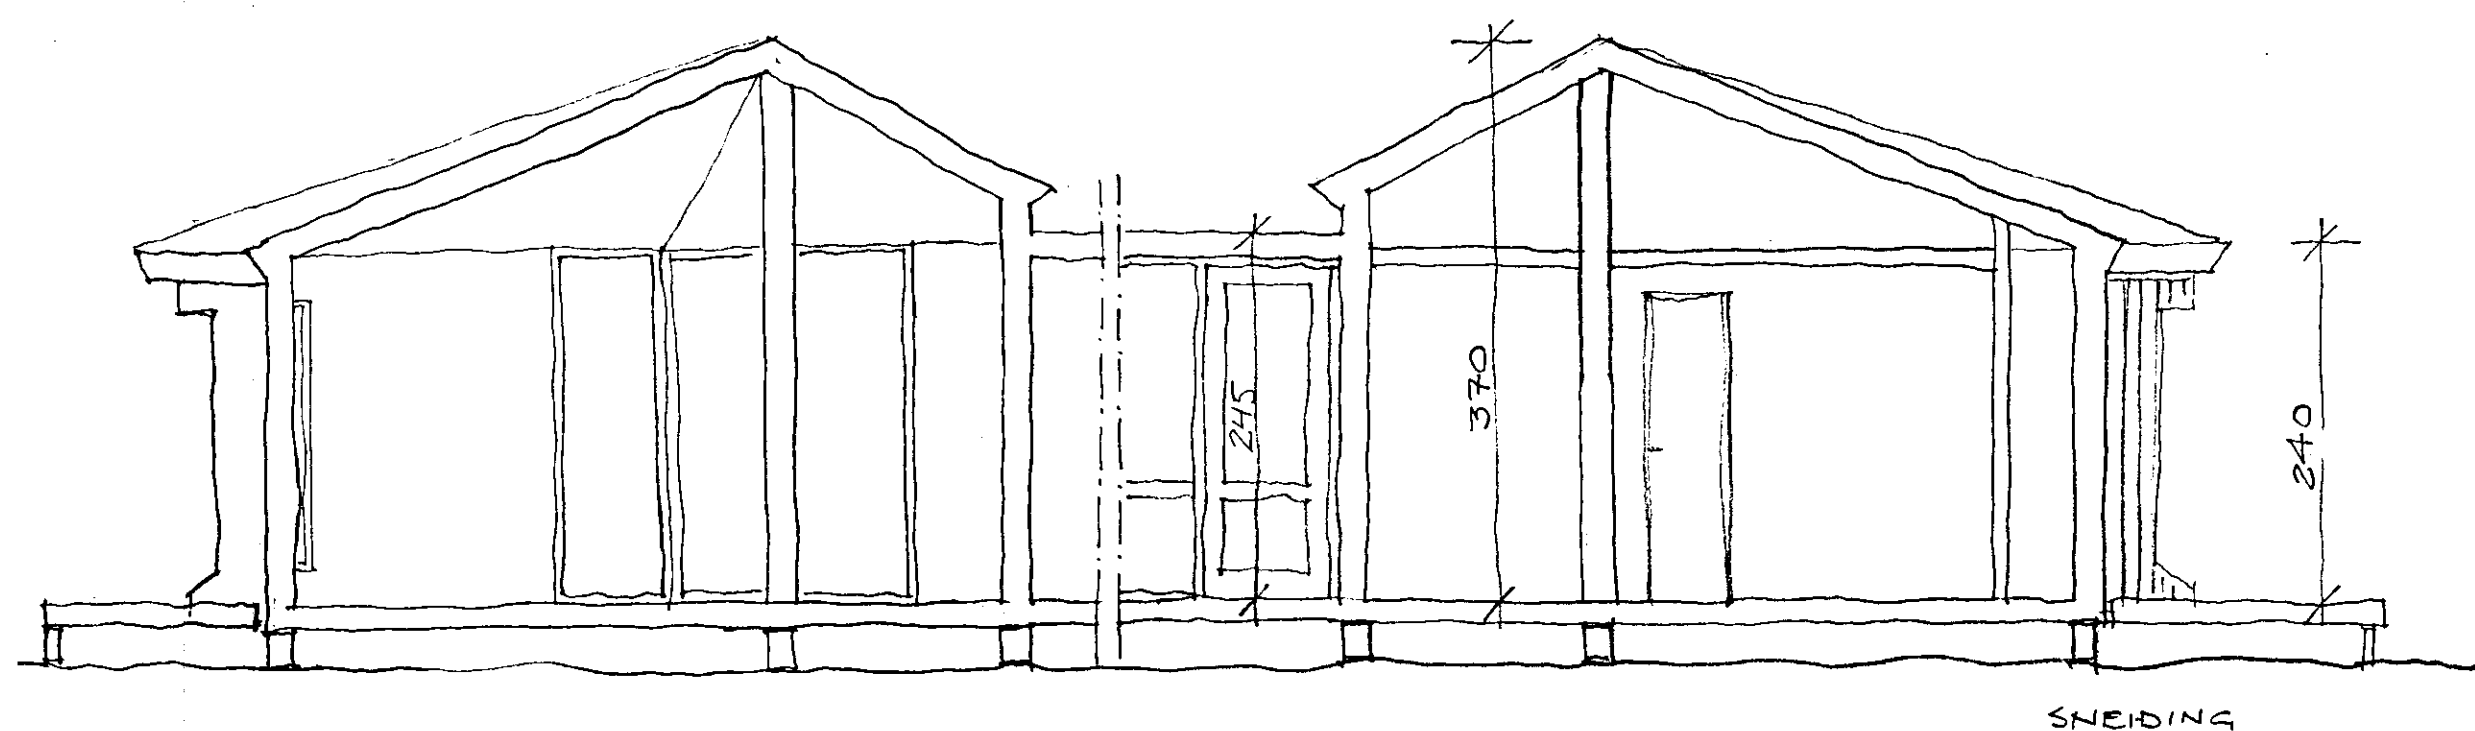


BYGGINGARFURU
Samp. 8/12 '92
GRAFNINGSHRETTIS

Hönnuð af
Hönnuð af

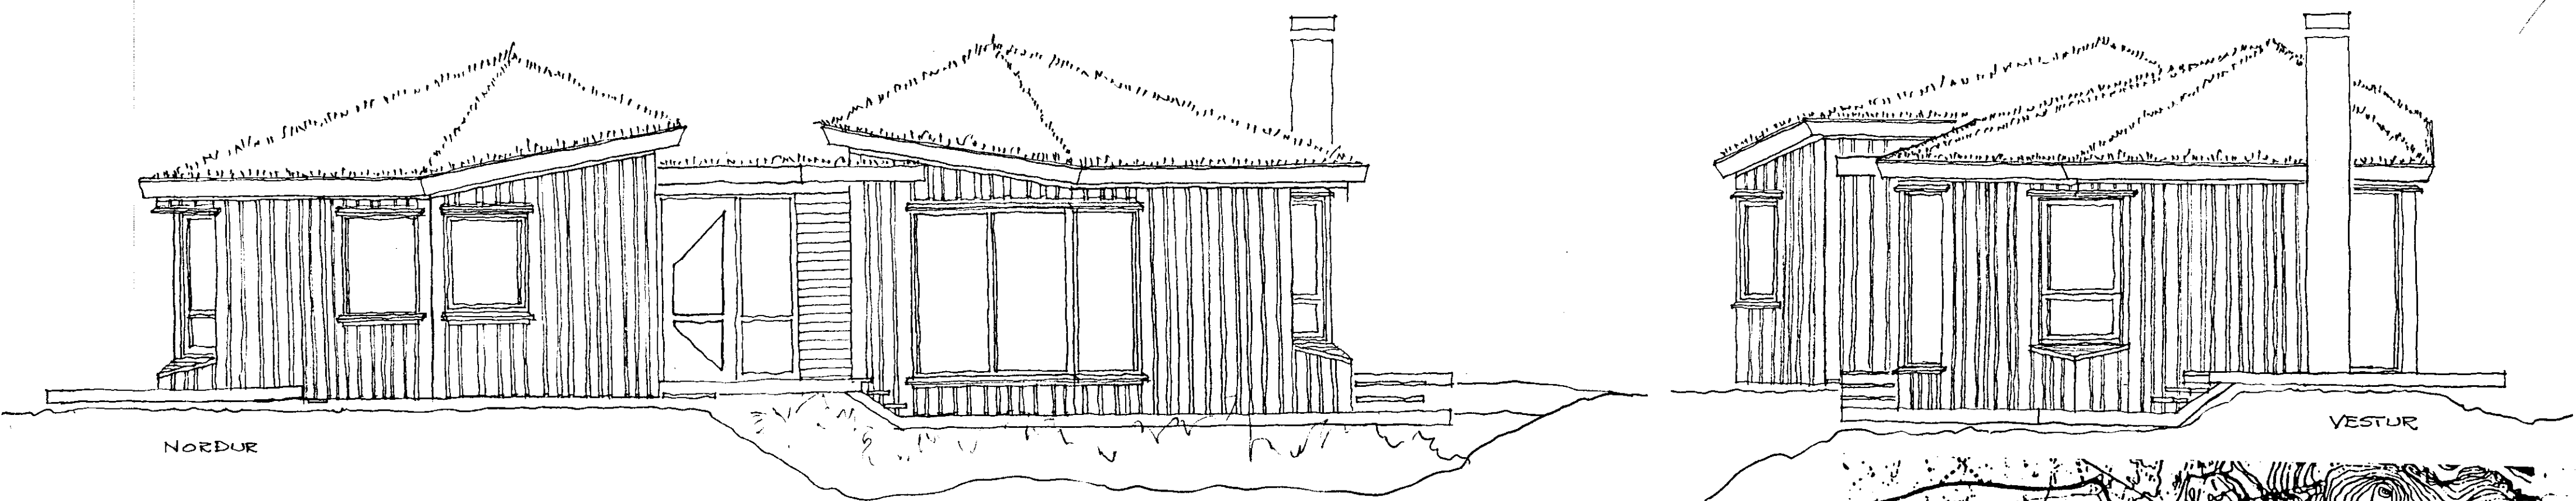

ÍSOMARHÚS Í LANDI NESJAVALLA, GRAFNINGI - ÚTLITSMYNDIR / SNEIDING / AFSTÖÐUMYND - MKV: 1:50 OG 1:7000
SIGURÐUR HÁRDARSON ARKITEKT FAI, LAUFÁSVEGI 44, REYKJAVÍK E. 26.3.92