




BYGGINGARULLI  
 Júní 21/88  
 GRÆMEL  
 H. Ármúla

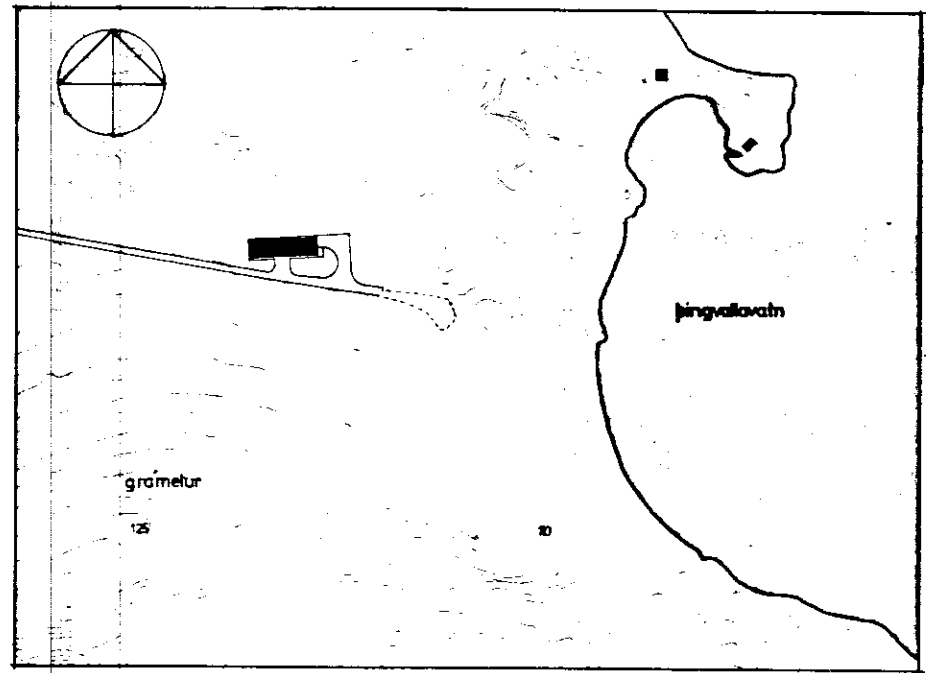


afstöðumynd mkv. 1:2000

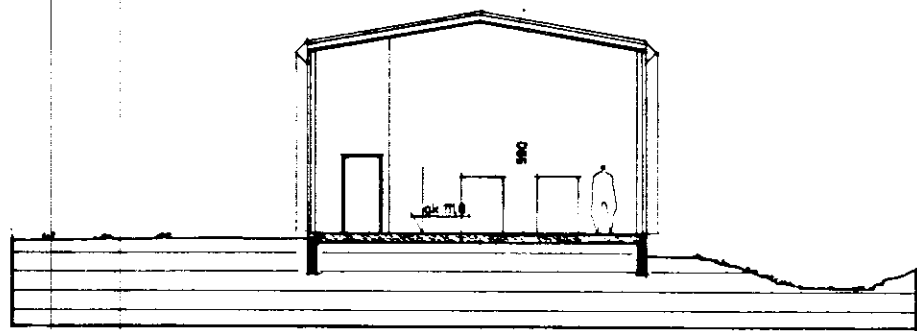


sneiding a-a

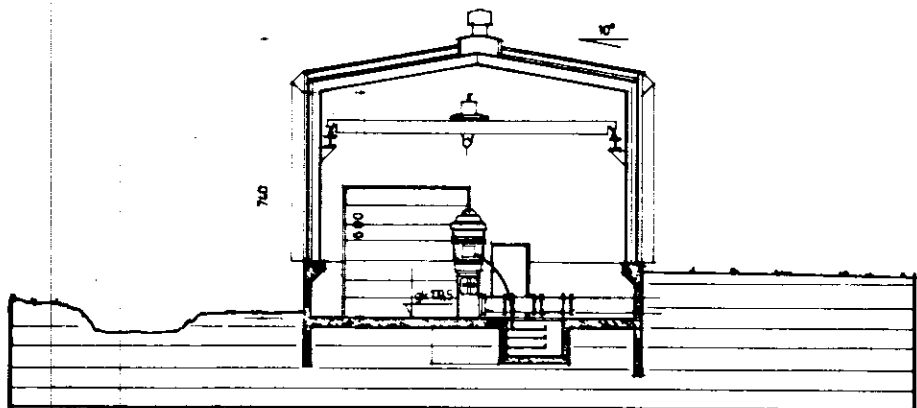

sneiding b-b

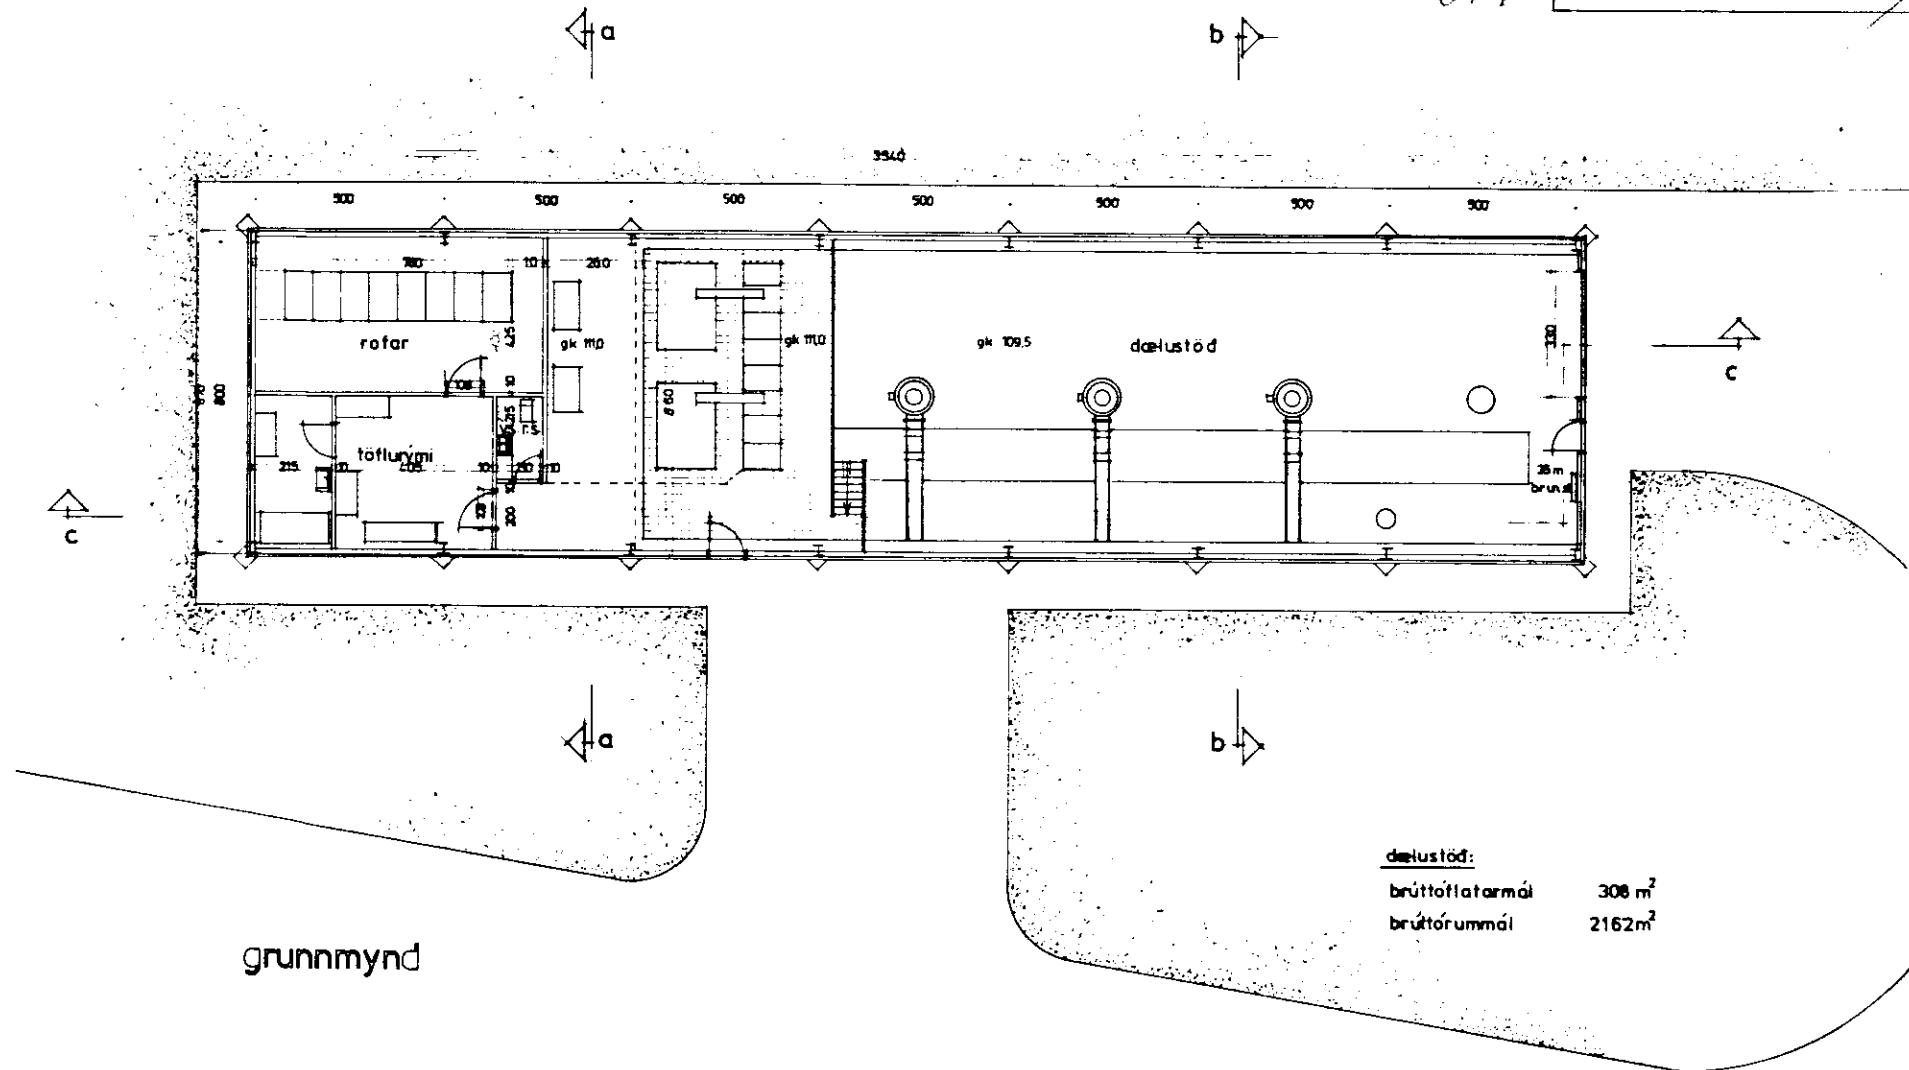

grunnmynd

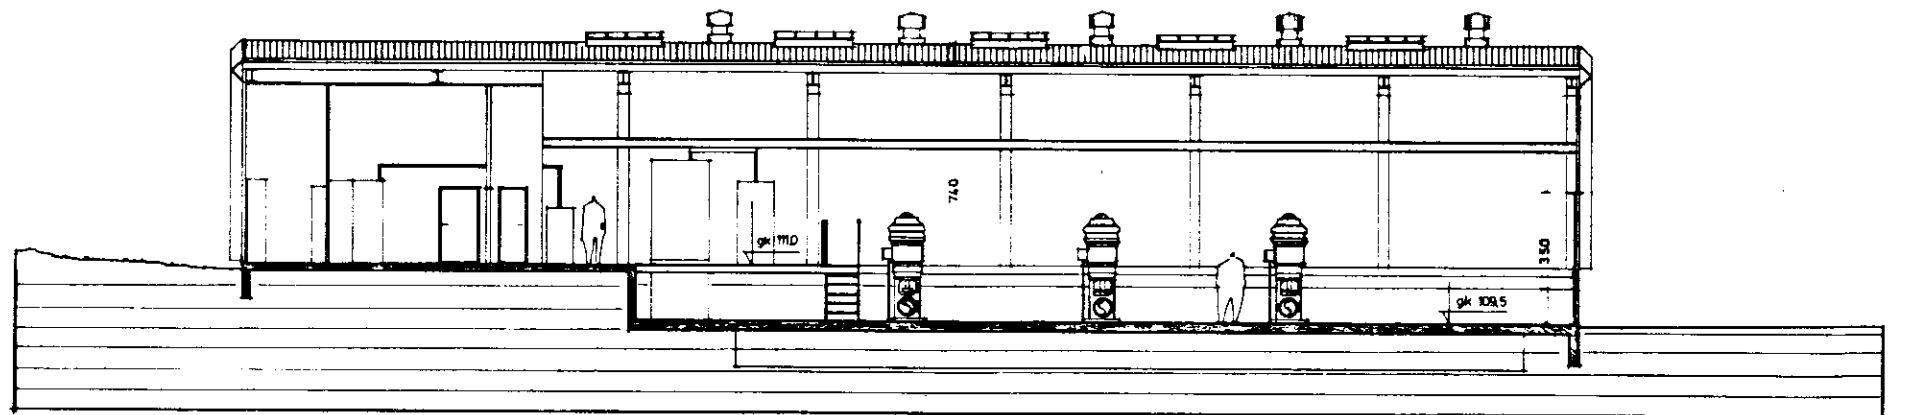

sneiding c-c

**TEIKNISTOFAN H.F. ÁRMÚLA &**

hitaveita reykjavíkur  
 nesjavellir, dælustöð við græmel  
 afstöðumynd  
 grunnmynd og sneidingar

1:100, 1:2000 26.04.88 a.k.f.