




útlit suð-vestur

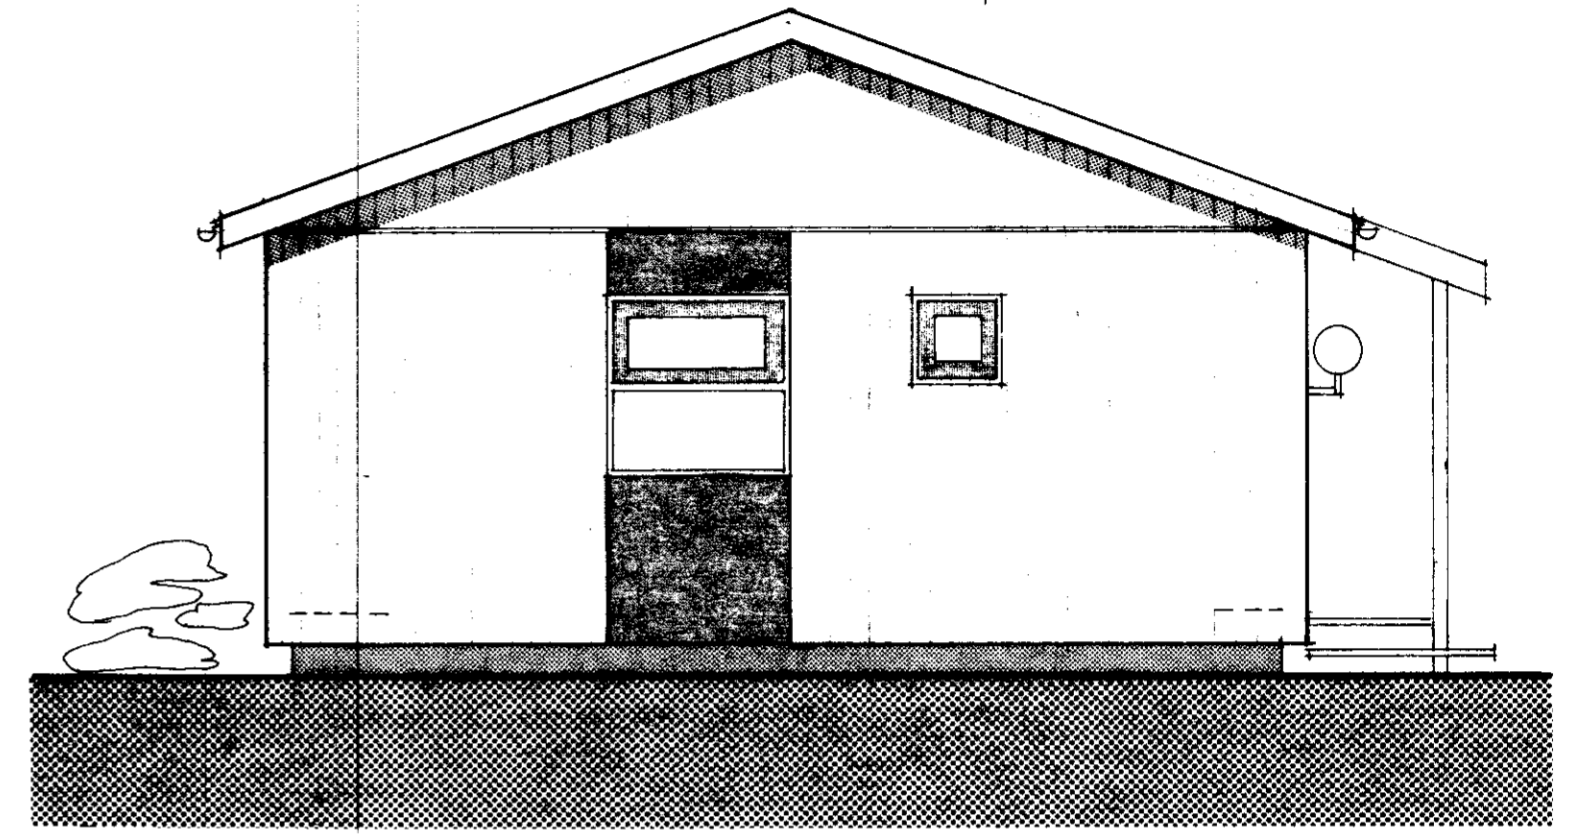

útlit suð-austur

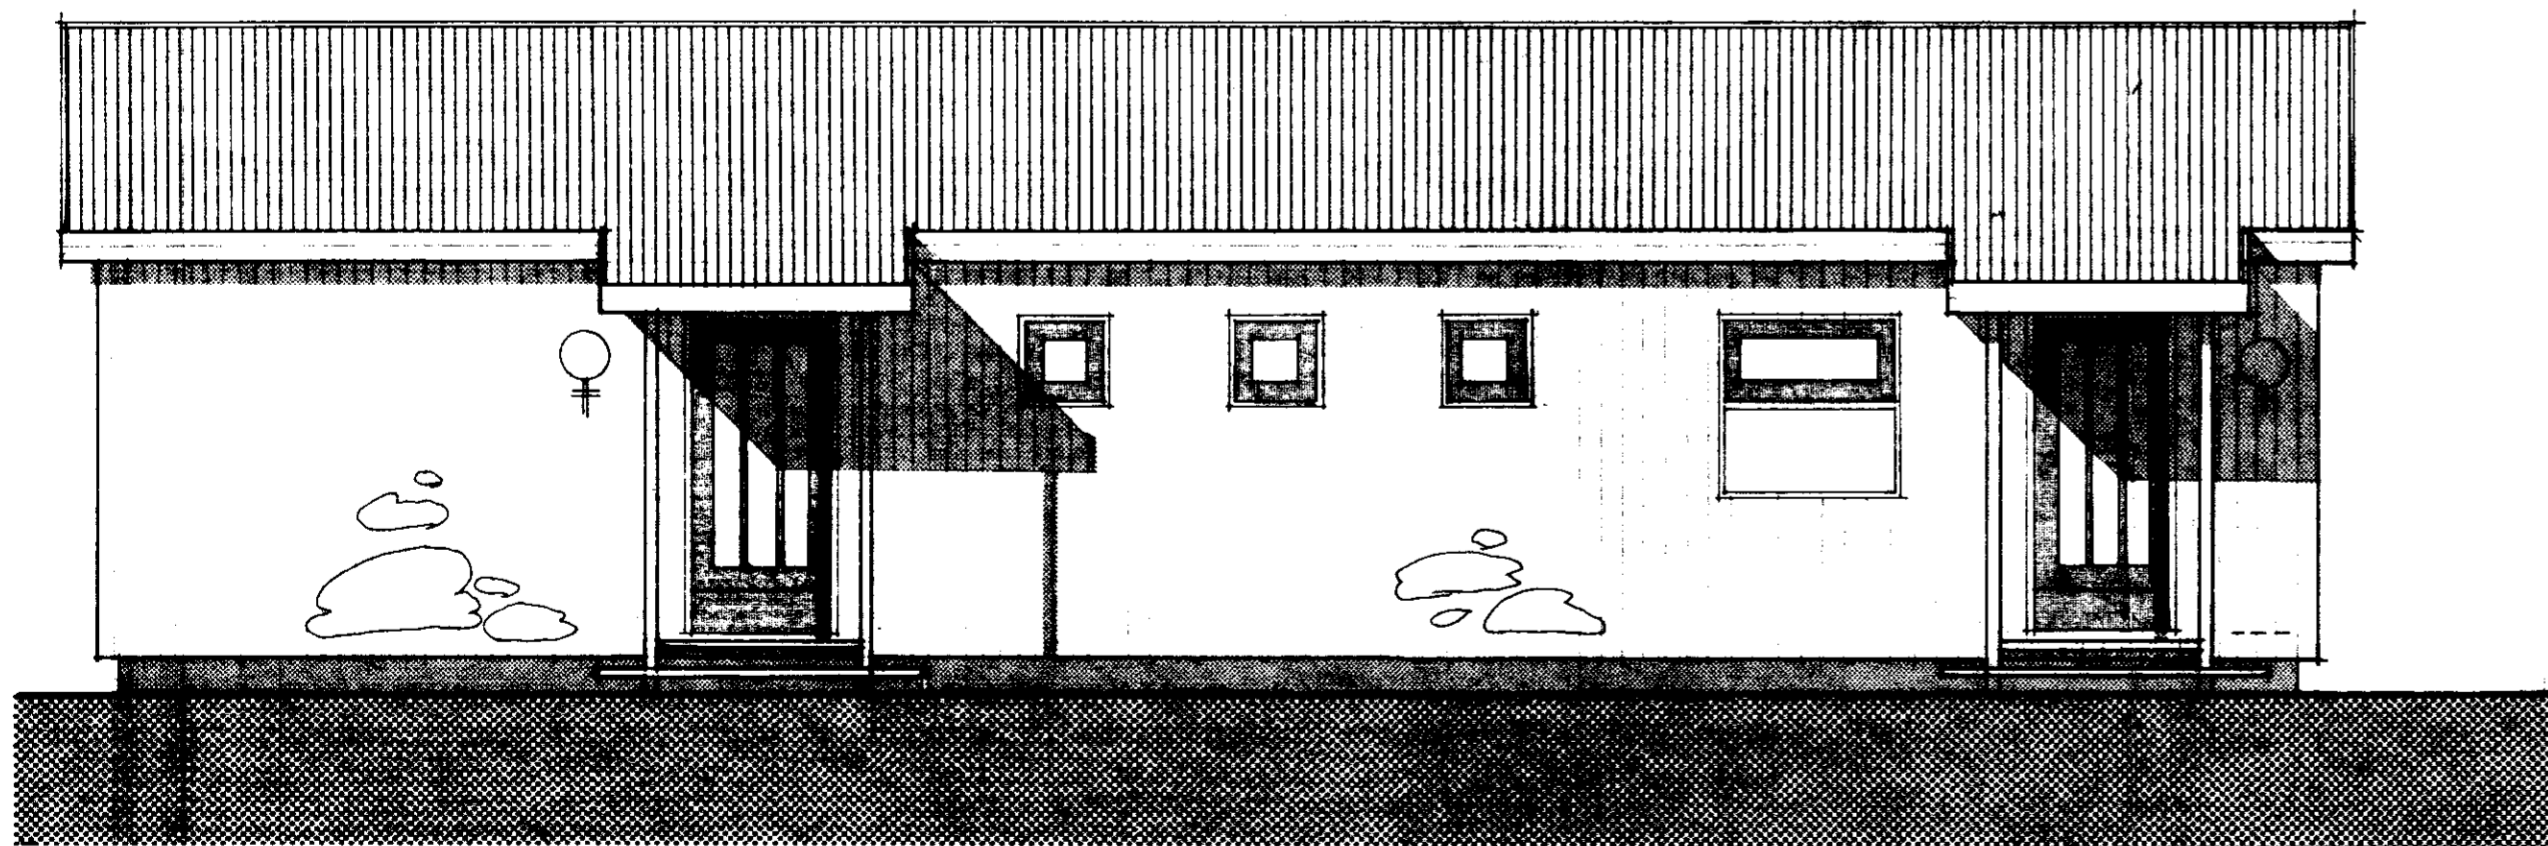

útlit norð-austur

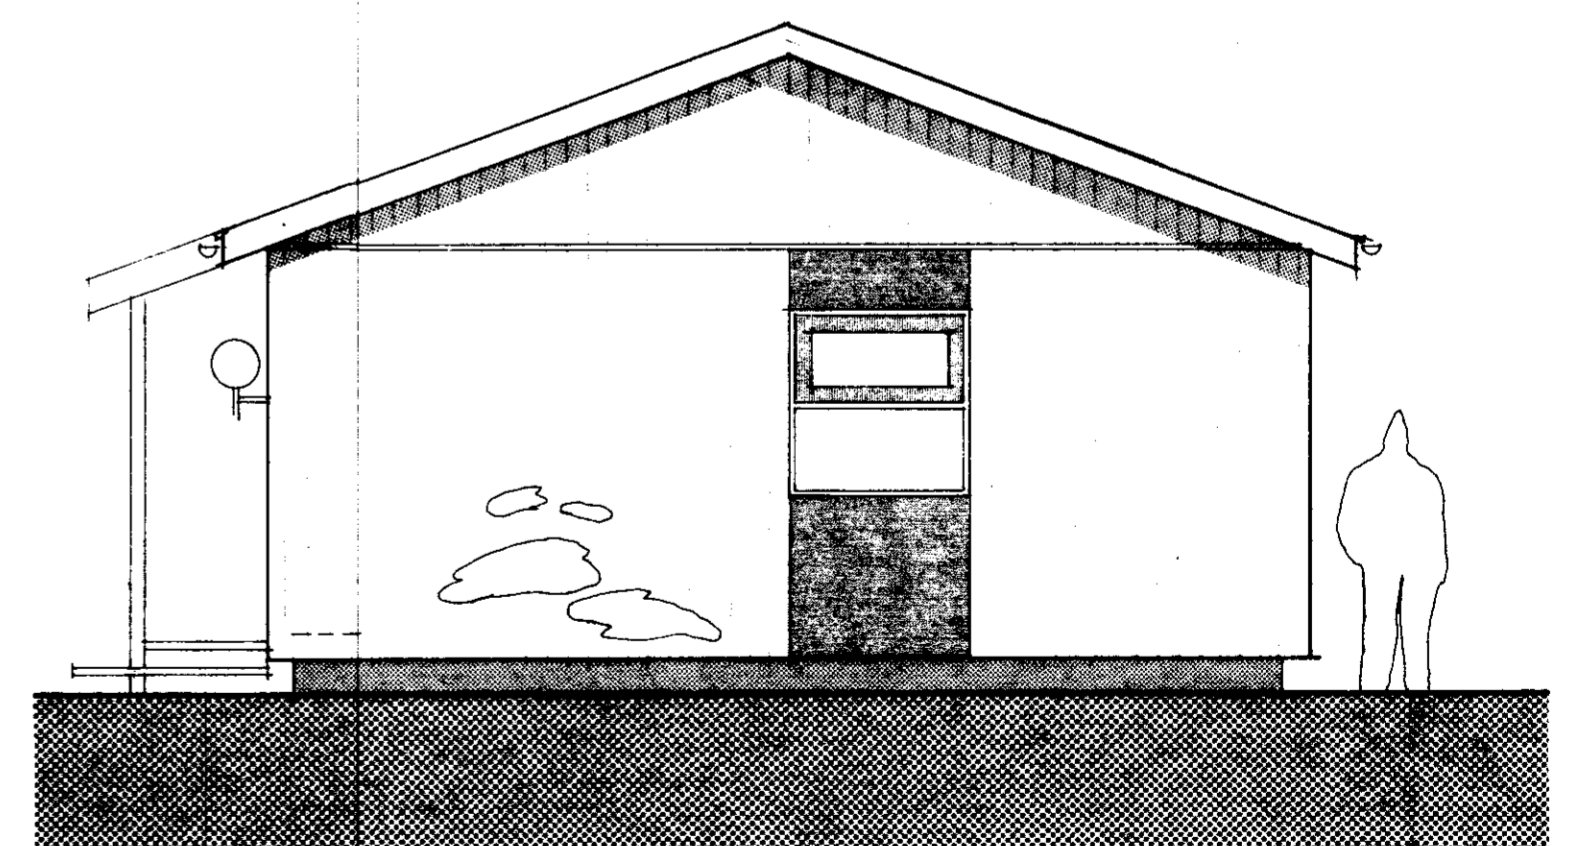

útlit norð-vestur

TEIKNISTOFAN H.F. ÁRMÚLA 6

105 REYKJAVÍK
SÍMI 3 87 50

GISLI HALLDÓRSSON ARKITEKT FAI.
JÓSEF REYNIS ARKITEKT FAI.
LEIFUR GÍSLASON BYGGINGAFR. BFI.
HALLDÓR GUÐMUNDSSON ARKITEKT FAI.

VERKEFNI hitaveita reykjavíkur,
nesjavöllum- mótuneyti

VERK útlit

A·3

SAMP

MÁL

1:50

DAGS

18.5.'84

TEIKN

i.s.c.