




Sneiding C-C

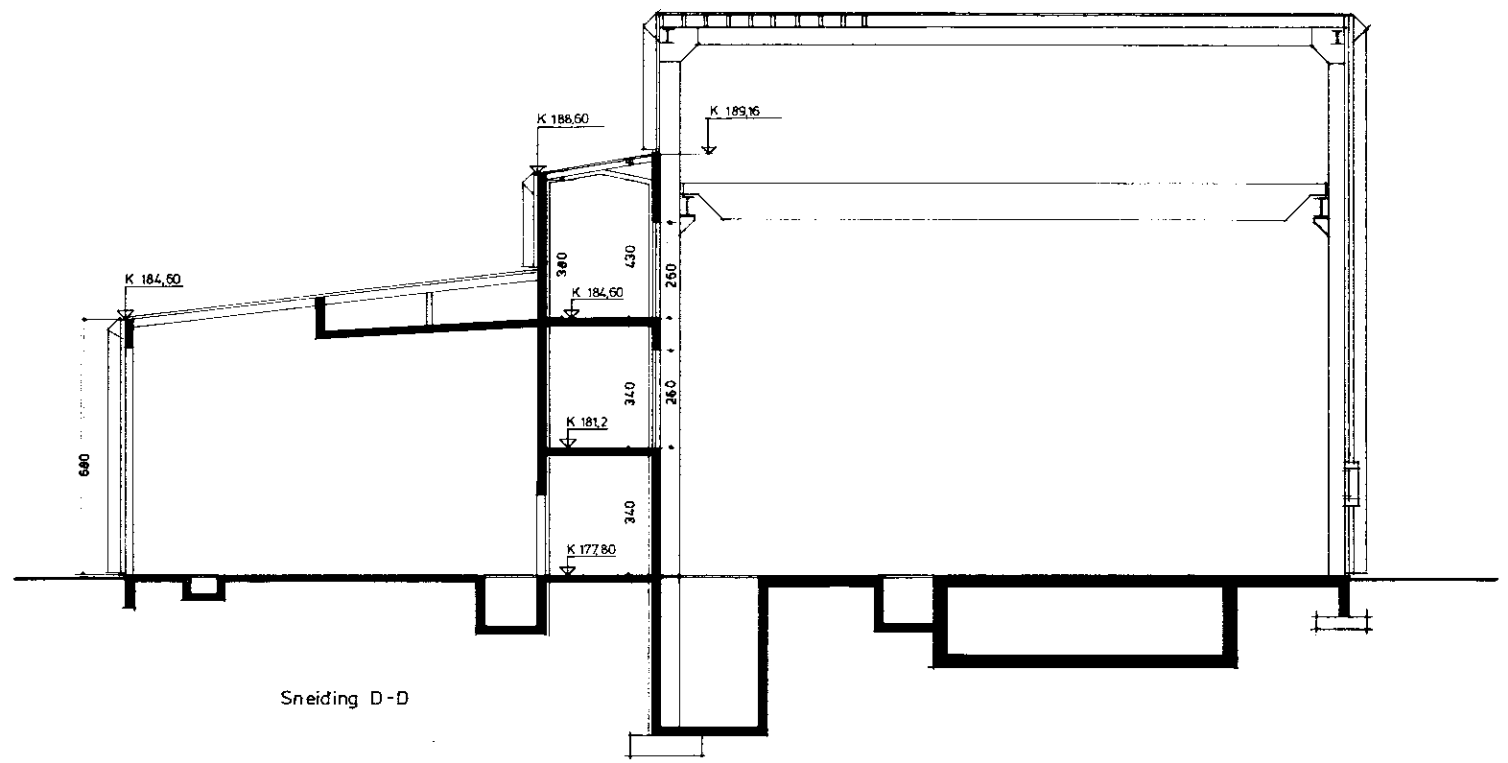

Sneiding D-D

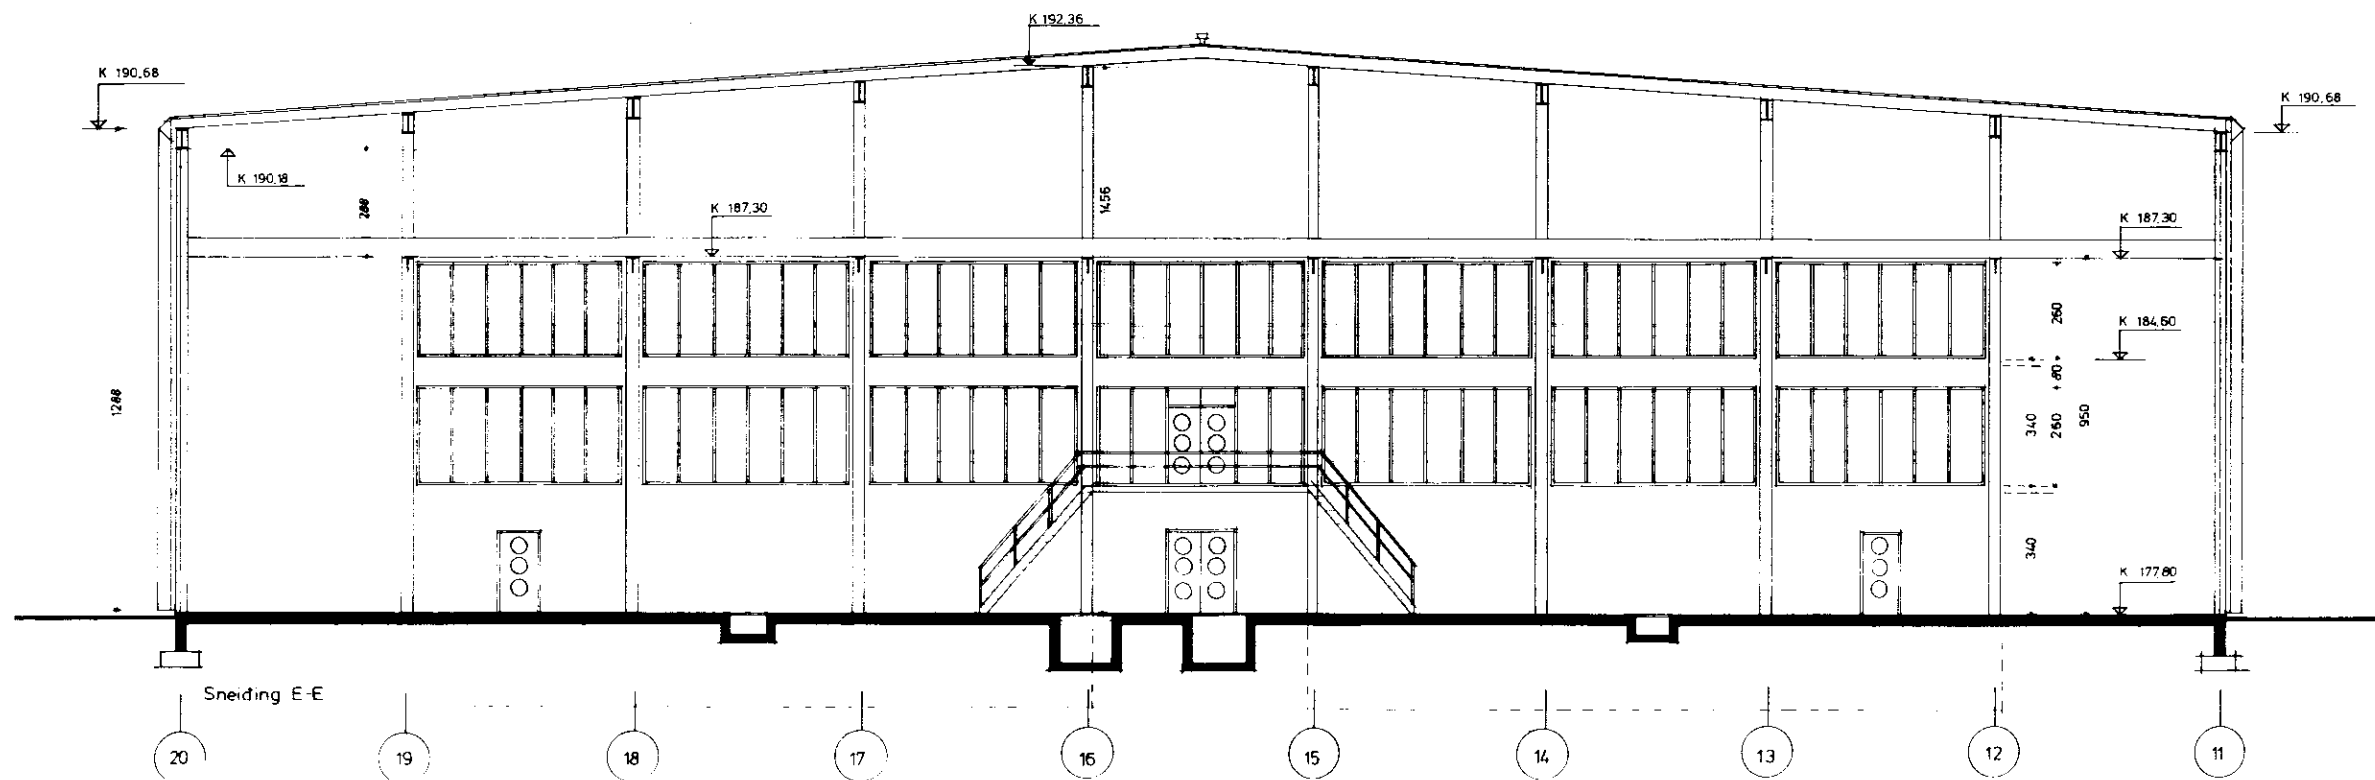

Sneiding E-E


TEIKNISTOFAN HI
A R A M B L A G
 108 REYKJAVIK • Sími 882 8780
 GULL HALLGRÍMSSON ARCHITECT F.A.I.
 JÓSEF REYNS ARCHITECT F.A.I.
 LEIFUR ÓSLAUGR EYJÓNFARSSON DR.
 HÖRÐUR STEFÁSSON ARCHITECT F.A.I.
 BJARNI BJARNSSON ARCHITECT F.A.I.
 AÐRITH AÐRÉINSSON EYJÓNFARSSON DR.

HITAVEITA REYKJAVÍKUR	
NESJAVALLAVIRKIJUN	
RAFSTÖÐ	
VERK Sneidingar	
SKAÐ	<i>[Signature]</i>
MÁL	1:100
DAGS	3-51-0706
DR	J.R.