


Útlit Nord-austur

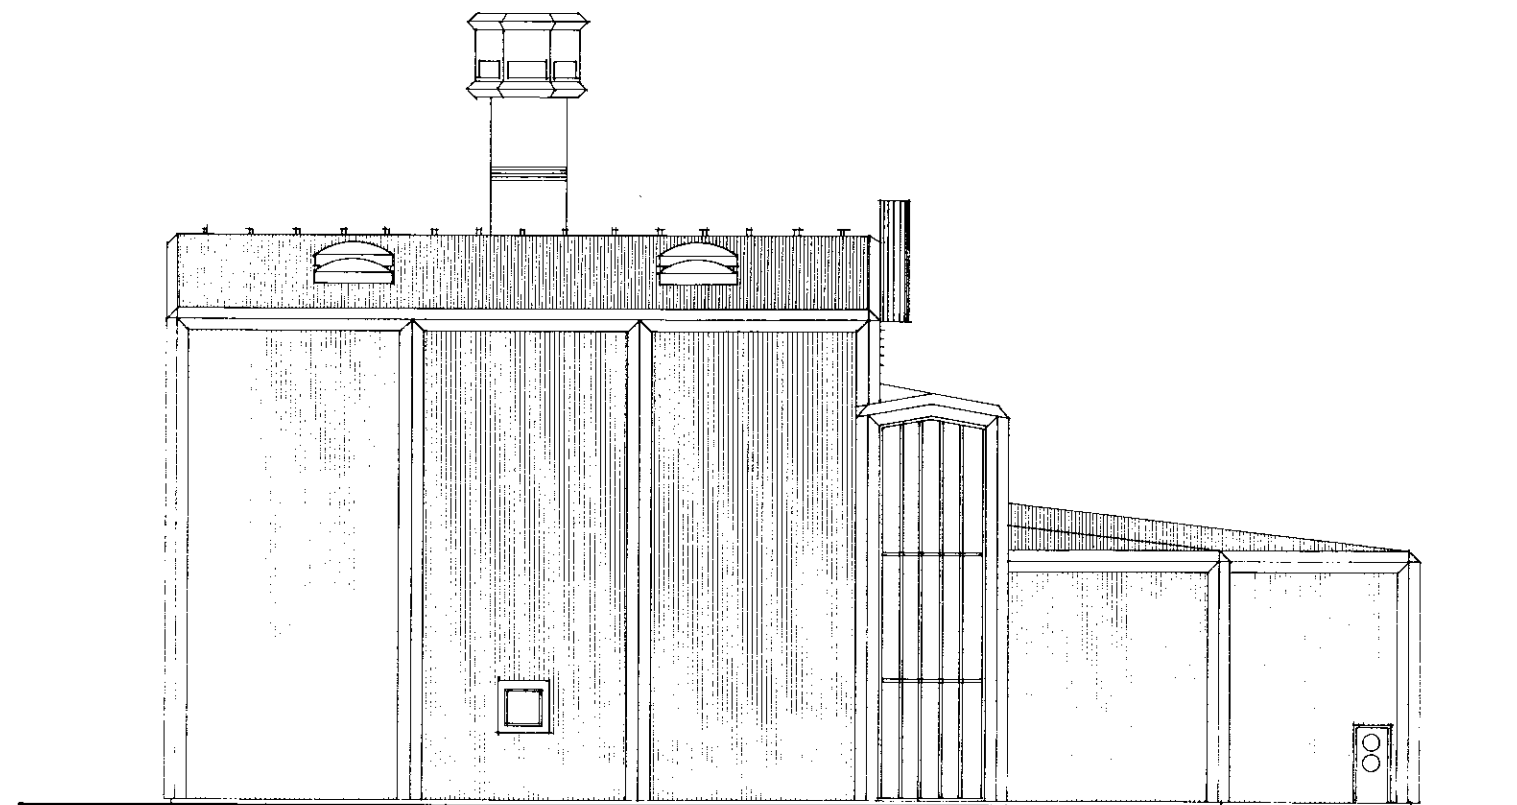

Útlit Sud-austur



TEIKNISTOFAN HF

ARMÓLAG

100 REYKJAVÍK • SMÍÐ 553 5750

ÓBELL HALLDÓRSSON ARCHITECT F.A.
 JOSEF HEYNS ARCHITECT F.A.
 LEIFUR ÓBLAGSON BYGGINGAFRÁHAGUR B.F.
 JUDH STYFÁN CILJA ARCHITECT F.A.
 SÁRBYR SINGDÓRSSON ARCHITECT F.A.
 AÐGERN AÐDÓRSSON BYGGINGAFRÁHAGUR B.F.

VERKFRM HITAVEITA REYKJAVÍKUR
 NESJAVALLAVIRKJUN
 RAFSTÖÐ

Útlit NA og SV

MAÞ 1:100

NR 3-51-0707

TEKNI JR