




BYGGINGAFULLTÍU
 Samþ. 17.9.90
 GRANNVIRÐISREPPUR
Hilma Gunnarsdóttir

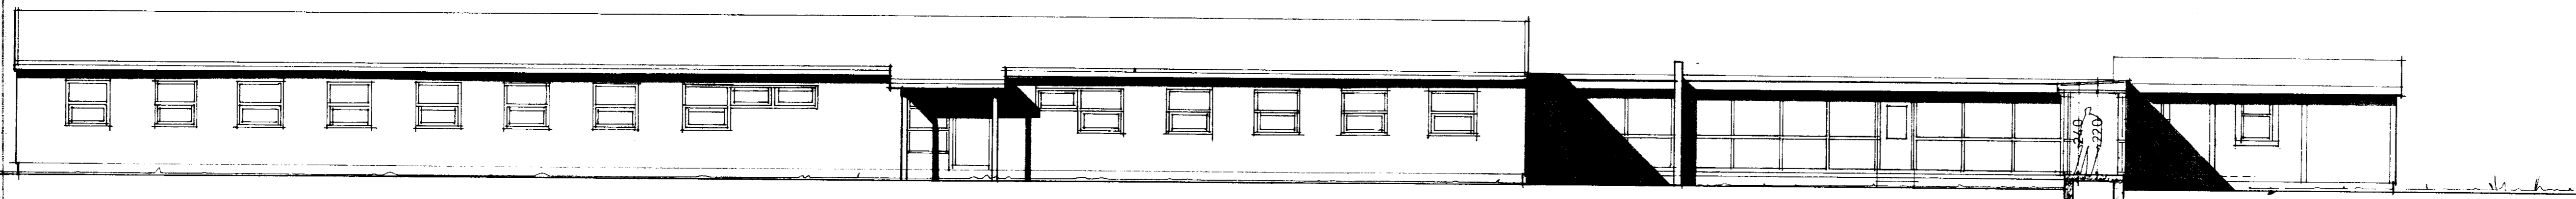


útlit nordaustur

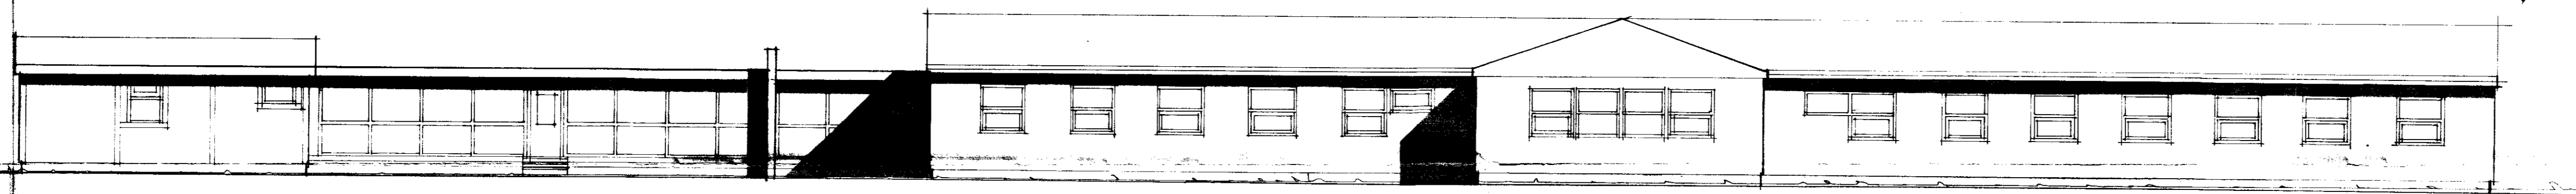

útlit suðvestur

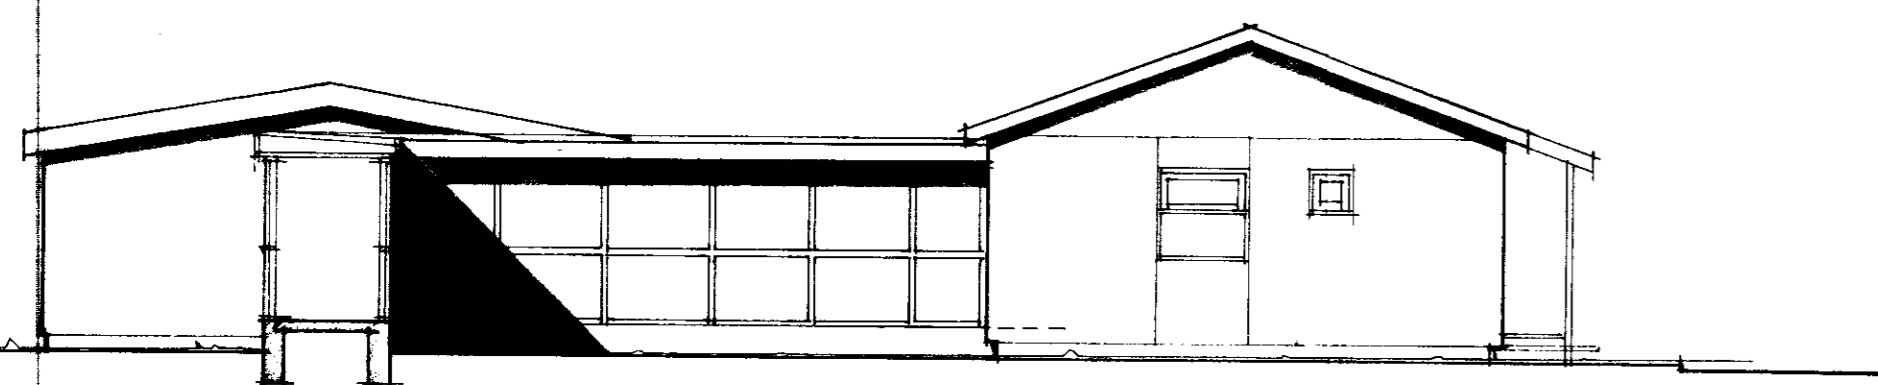

útlit suðaustur

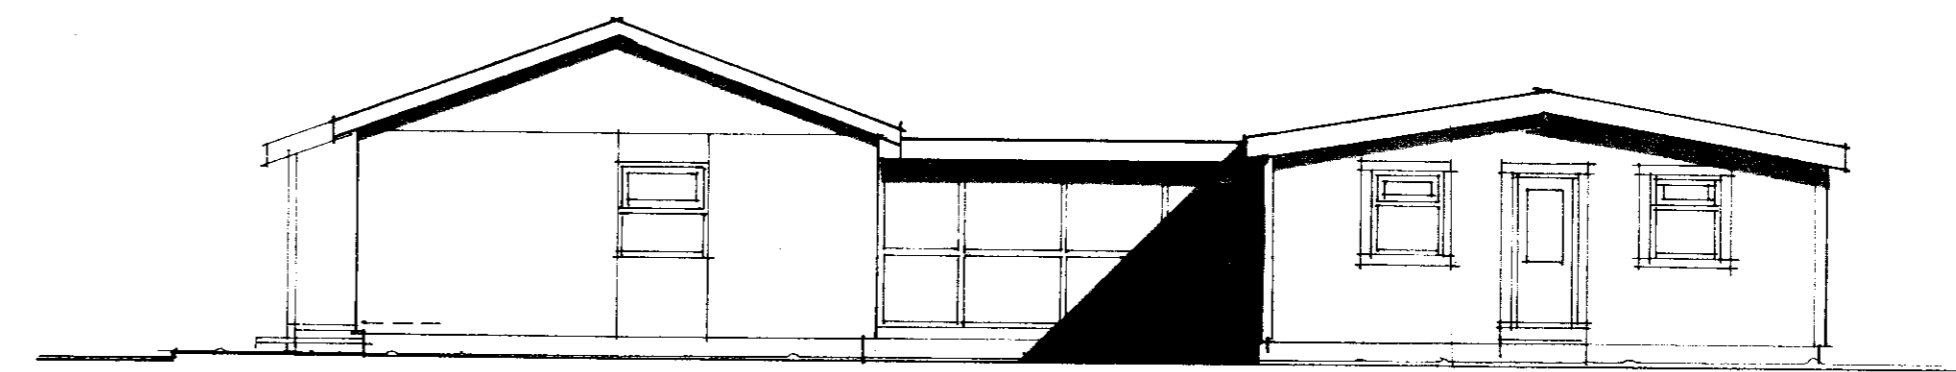

útlit nordvestur

TEIKNISTOFAN H.F. ÁRMÚLA 6

108 REYKJAVÍK
 SÍMI 38750

GISLI HALLDÓRSSON ARHITEKT FAI
 JOSEF REYNIS ARHITEKT FAI
 LEIFUR GISLASON BYGGINGAFT. BFI
 HALLDÓR GUDMUNDSSON ARHITEKT FAI

VERKNI hitaveita reykjavíkur
 nesjavellir hraunprýði-vinnubúðir
 VERK útlit
 1-75-7002

SAMP. *Josef Reynis* T.MAL 1:100 DAGS 02.03.90 T.VERN ivon