


útlit sud-vestur

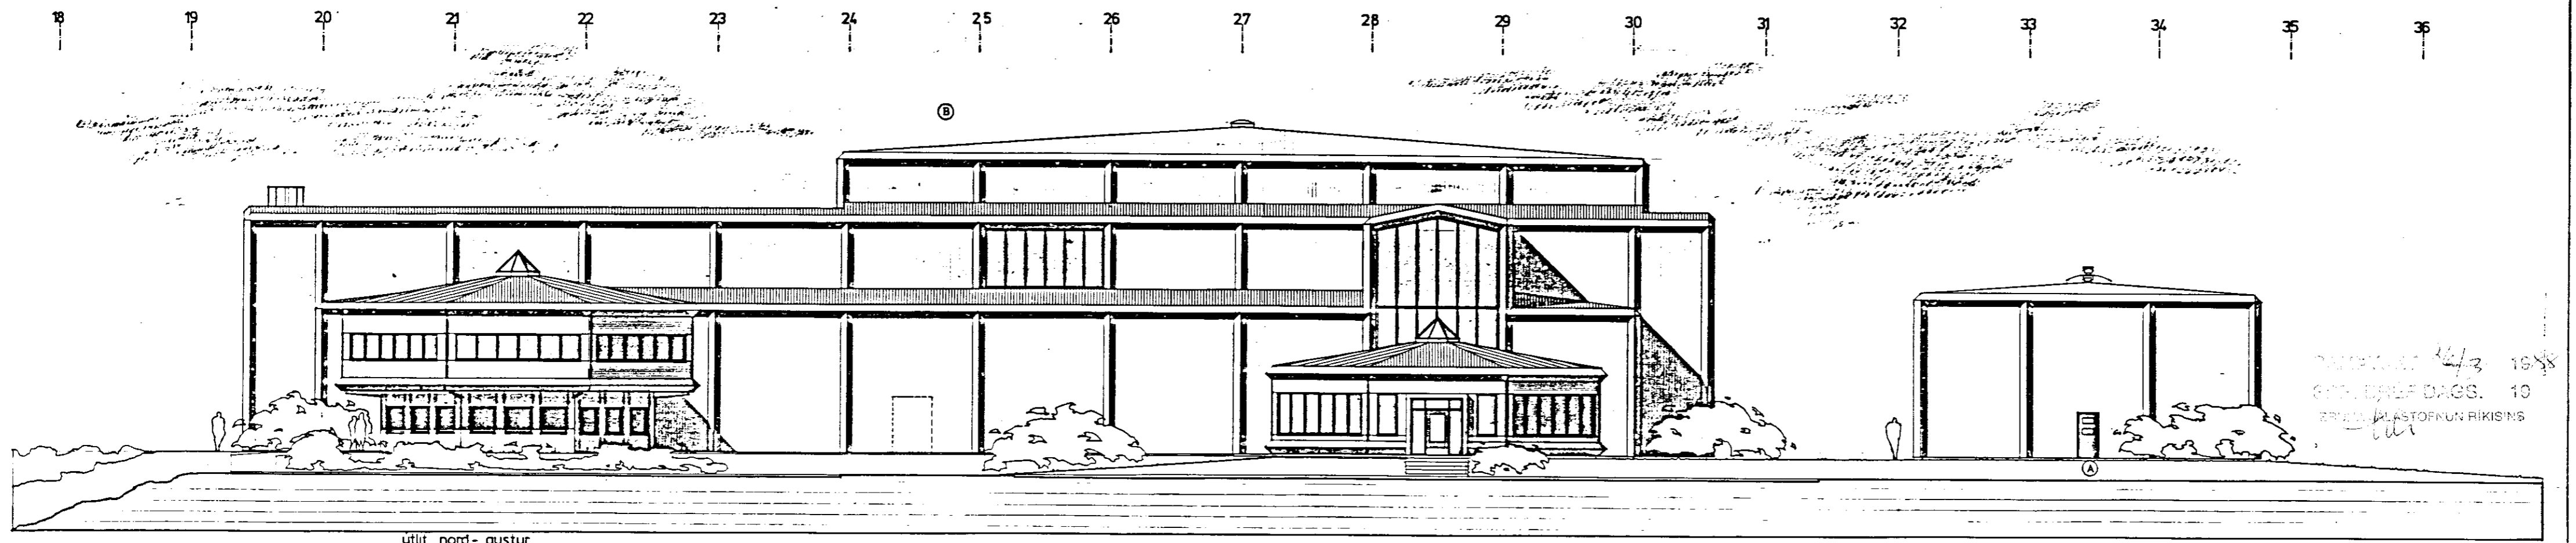

útlit nord-austur

1988  
 10  
 RÍKISSTOFNUN RÍKISINS

**TEIKNISTOFAN H.F. ÁRMÚLA & S**

hitaveita reykjavíkur  
 orkuver nesjavollum  
 útlit 1-41-0704 ©