



34 33 32 31 30 29 28 27 26 25 24 23 22 21 20 19 18

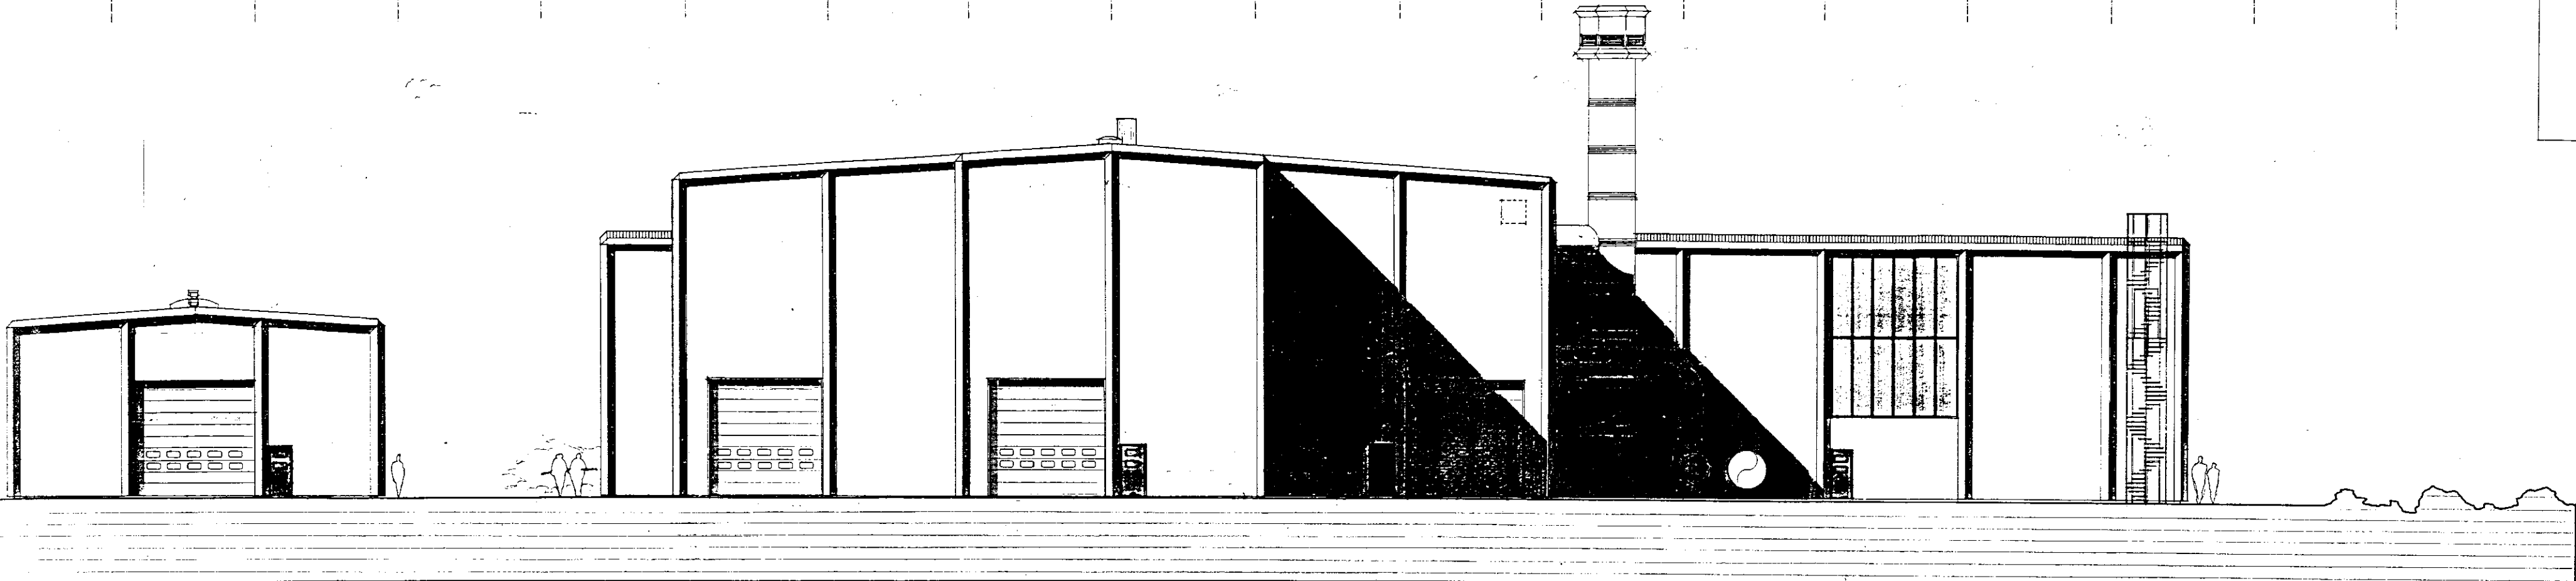

Útlit suð-vestur

18 19 20 21 22 23 24 25 26 27 28 29 30 31 32 33 34 35 36

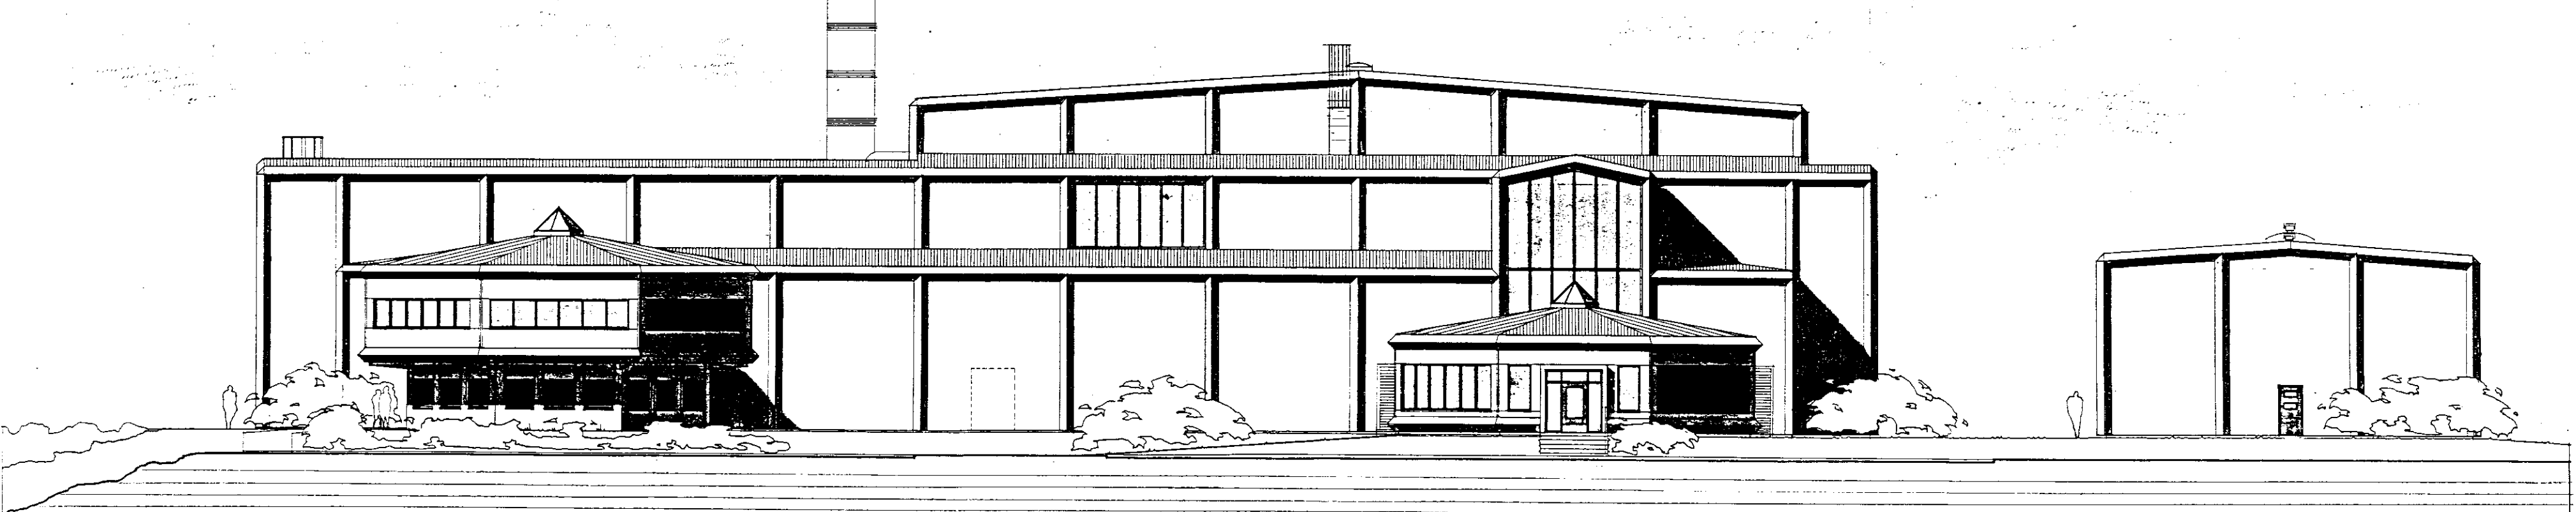

Útlit nord-austur

  
**TEIKNISTOFAN HF**  
 A W W L A S  
 108 REYKJAVÍK • SMÍ 553 6750  
 ÓSÍU HALLDÓRSSON ARCHITECT FJ  
 ROSEY RYDING ARCHITECT FJ  
 LEIFUR MELARSON BYGGINGAFRÆÐINGUR BH  
 PÓRÓR STEFAN SIGUR ARCHITECT FJ  
 BLÁRÍ RÁÐSJOHNSSON ARCHITECT FJ  
 AÐOLF AÐOLFSSON BYGGINGAFRÆÐINGUR BH

VERKEFNI	
HITAVEITA REYKJAVÍKUR ORKUVER NESJAVÖLLUM	
VER	Útlit
DAGUR	25.01.91
SKAÐA	2-41-0704 A
ÁR	05.02.96
TEIKN	Ásgeir