




sudur

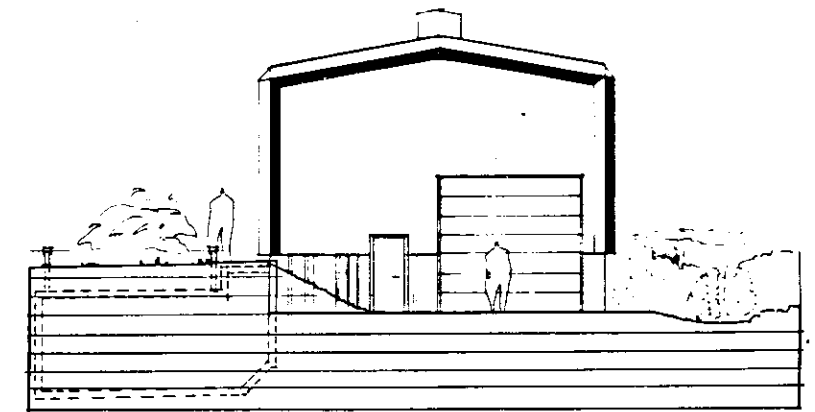

austur

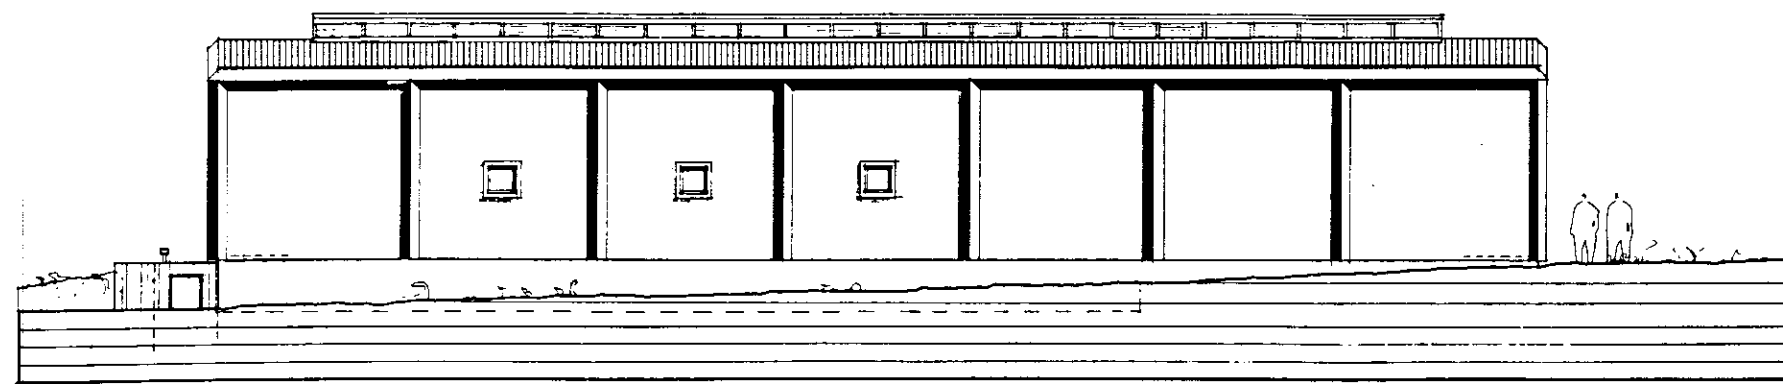

nordur

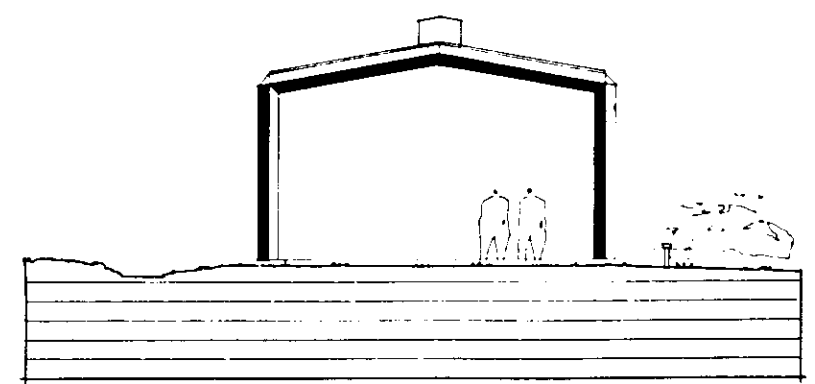

vestur

**TEIKNISTOFAN H.F. ÁRMÚLA 6**

100 REYKJAVÍK  
SÍM 38790

GÍSLI HALLDÓRSSON  
JOSEF REYMS  
LEIFUR GÍSLASON  
HALLDÓR GUÐMUNDSSON

ÁRMBÚT 1. F. A.  
ÁRMBÚT 1. F. A.  
ÁRMBÚT 1. F. A.  
ÁRMBÚT 1. F. A.

hitaveita reykjavíkur nesjavellir  
dælustöð við græmel brústíðemparahús

Útlit

2-38-07 02

*Handwritten signature*

1:100

05.05.92

JR/lsc