
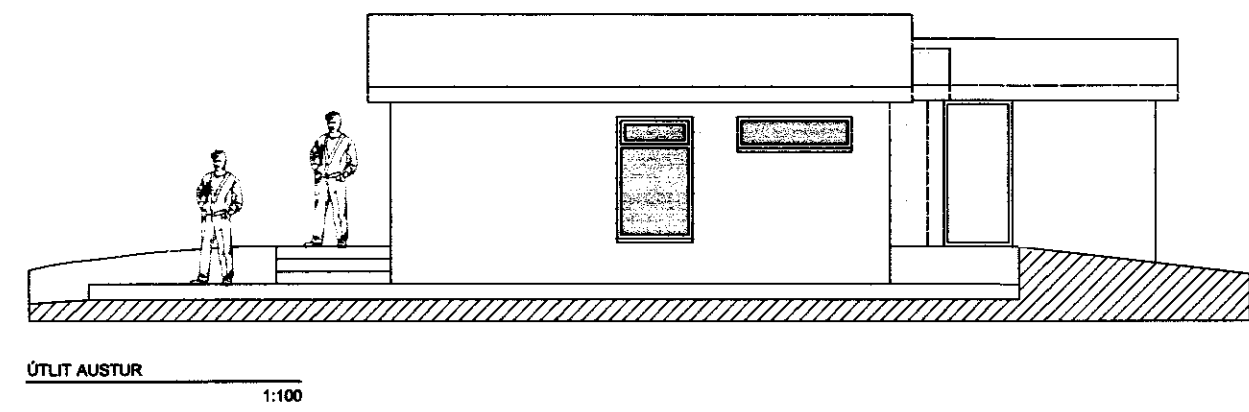
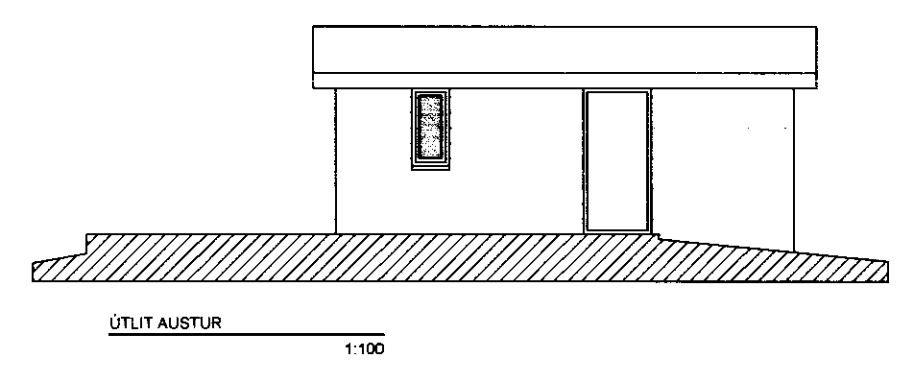
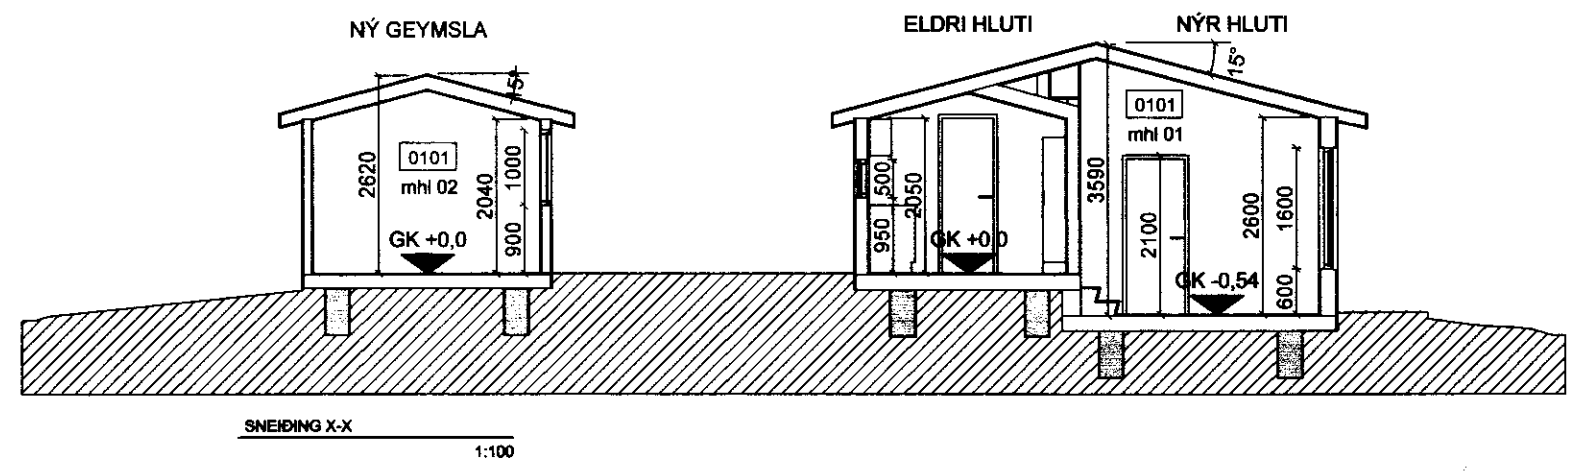
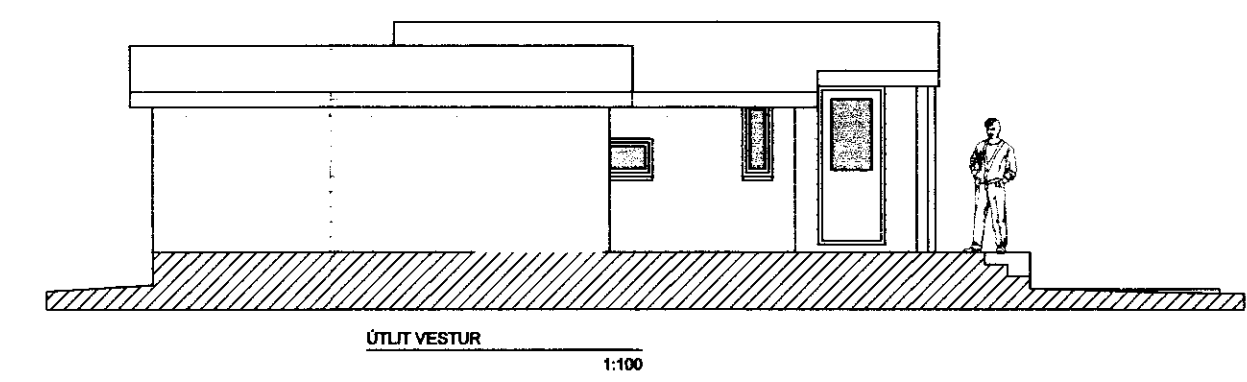
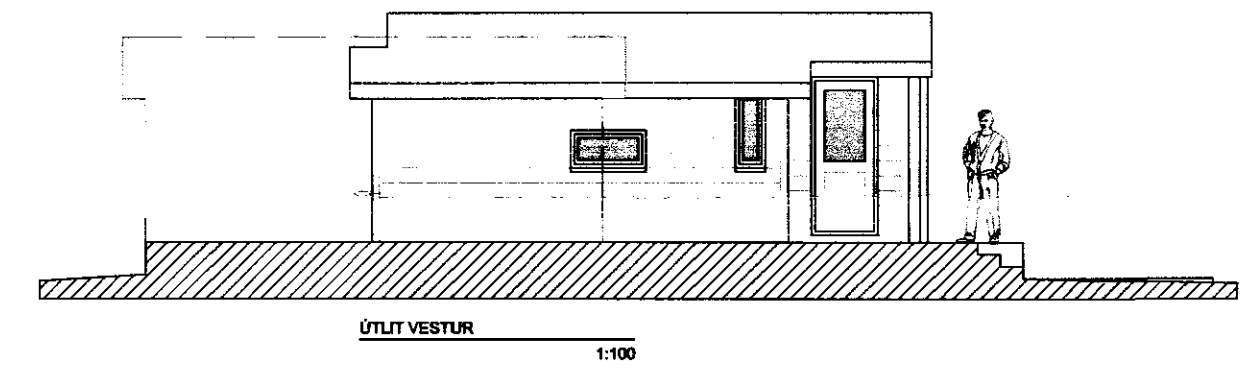
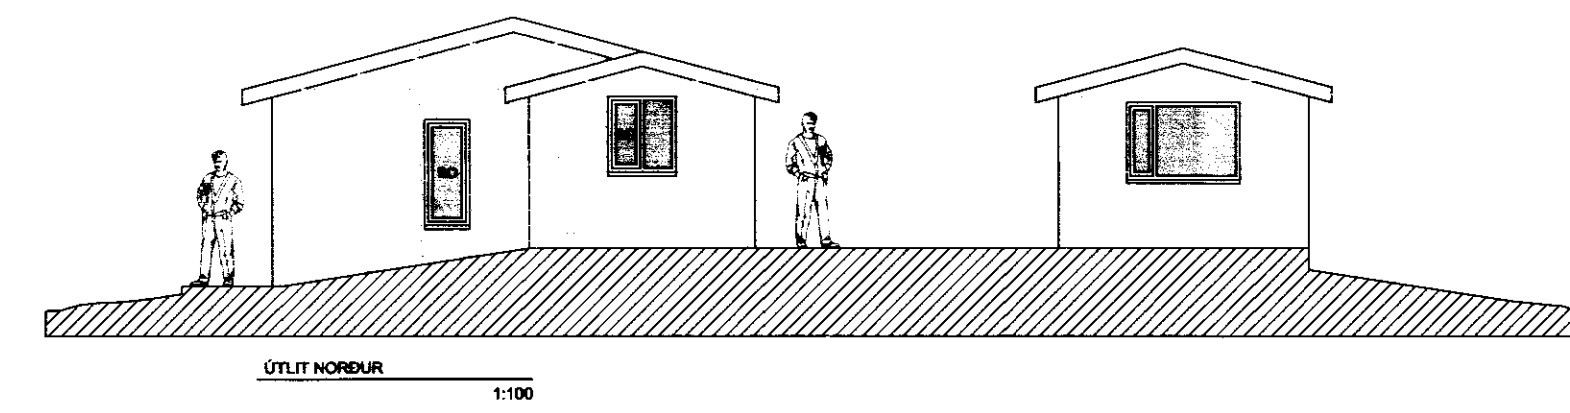
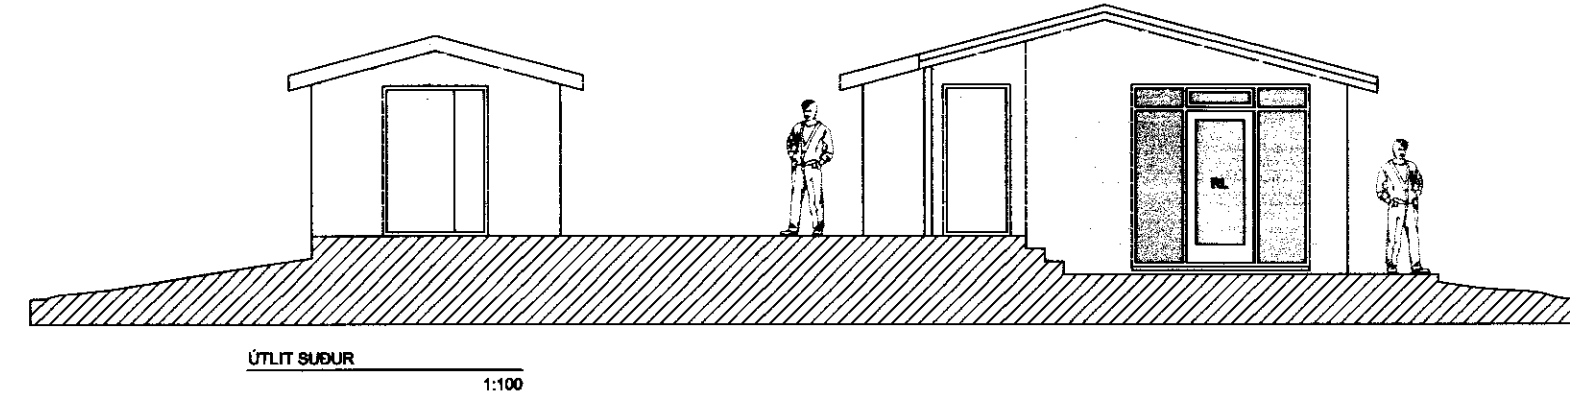


SAMPYKKT
 06 JAN. 2010
Helgi G. Gunnarsson
 Byggingatullur, úppsv. Áressýslu og Flóahv.

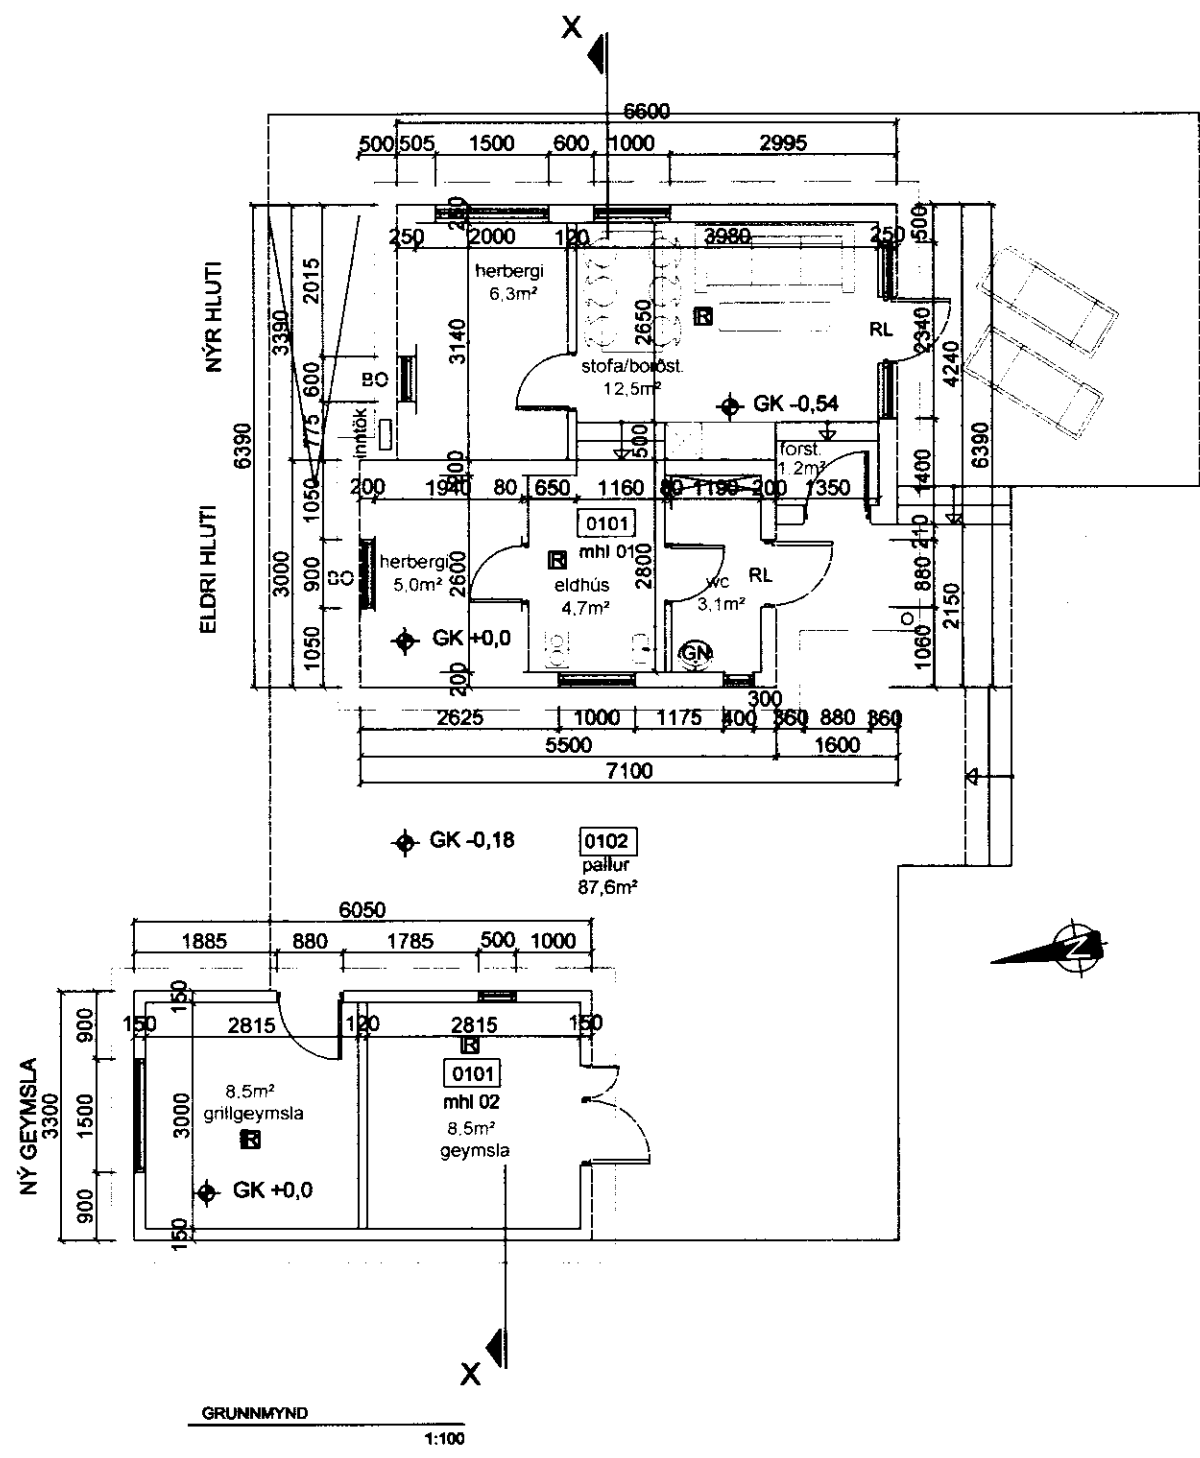

BREYTINGAR			
NR.	DAGS.	BREYTING	SP.

K.J. HÖNNUN EHF 490002-2110
 TEL. 554-3212
 TEL. 899-3234
 E-MAIL k.honnun@visir.is

HÖNNUN - SKIPULAG - RÁÐGJÖF
 KJARTAN RÆFENSSON FRÍÐSA 270366-0559
 JÓN M. HALLDÓRSSON BYGGINGAFR 091182-0606

SAMPYKKT
 VERK *[Signature]*

TEIKNING

KVARDI

DAGS.

TEIKNING NR.

TEIKNAD AF