


GRUNNMYND 1:50

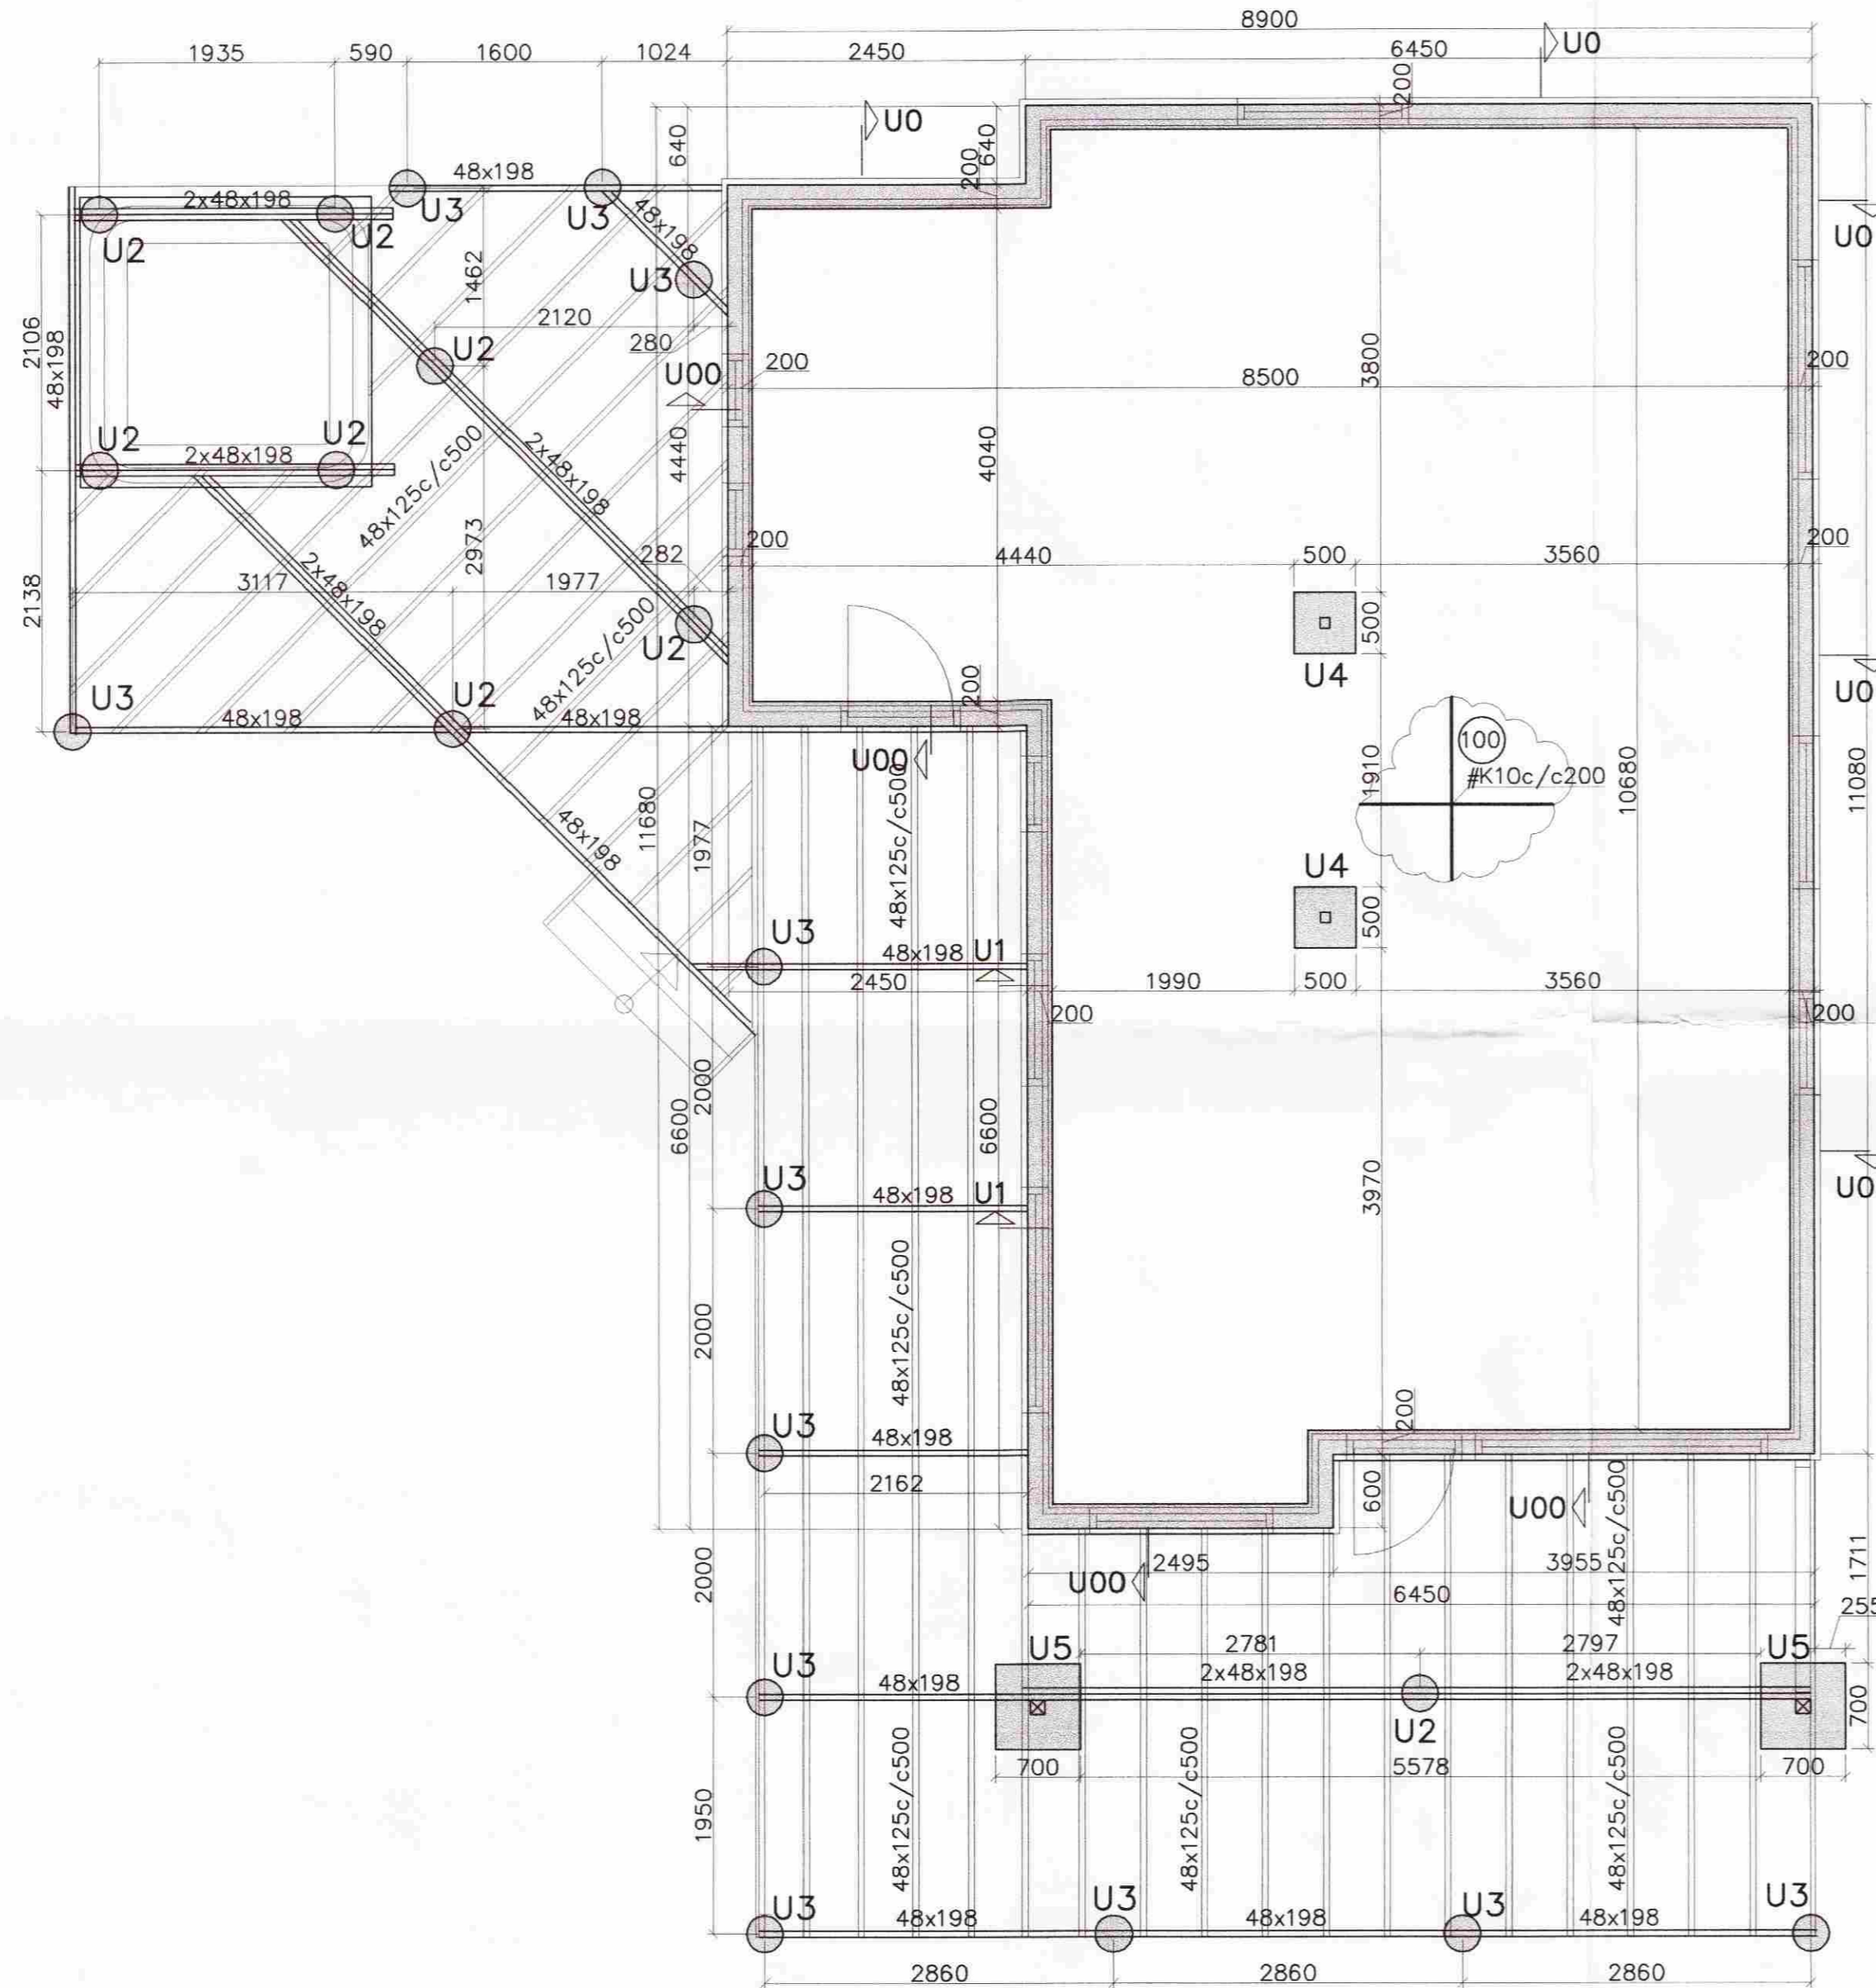

MÓTTEKIÐ
 04 SEPT. 2008
[Signature]
 Byggingafulltrúi uppsv. Amessýslu og Flóahf.

Samp. Jón Guðmundsson

Breytingar			Oddsholt 34 sumarhús	H BS T HS S
Nr.	Dags.	Nafn		
			Verkfræðistofa Þráinn & Benedikt Laugavegi 178, 105 Rvk. Sími: 553 1770, 568 7775, Fax: 568-7701 Netfang: verkfraedistofa@verkfraedistofa.is	M 1:50
			Burðarvirki undirstöður	Nr. B001
				Dags. Agúst 08 080149-3609 090638-4839