
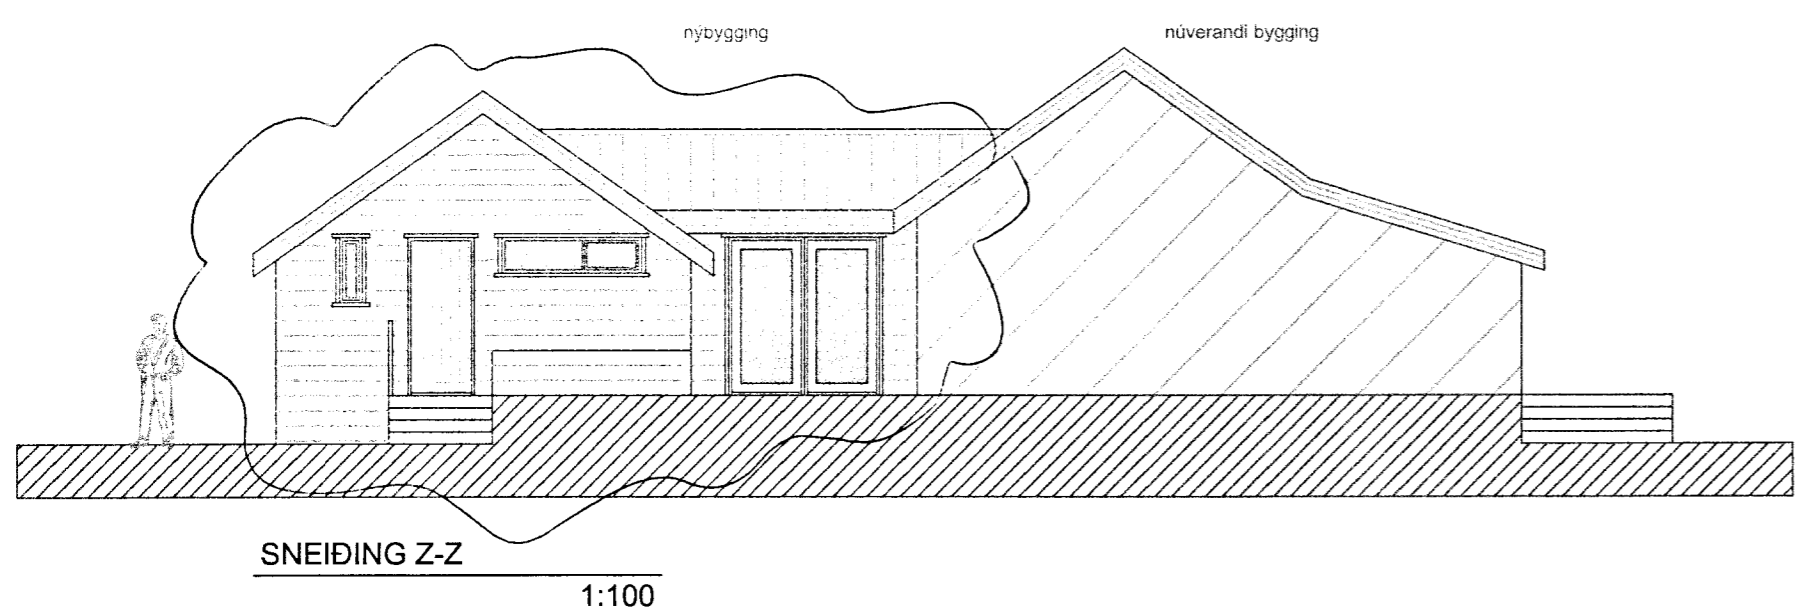
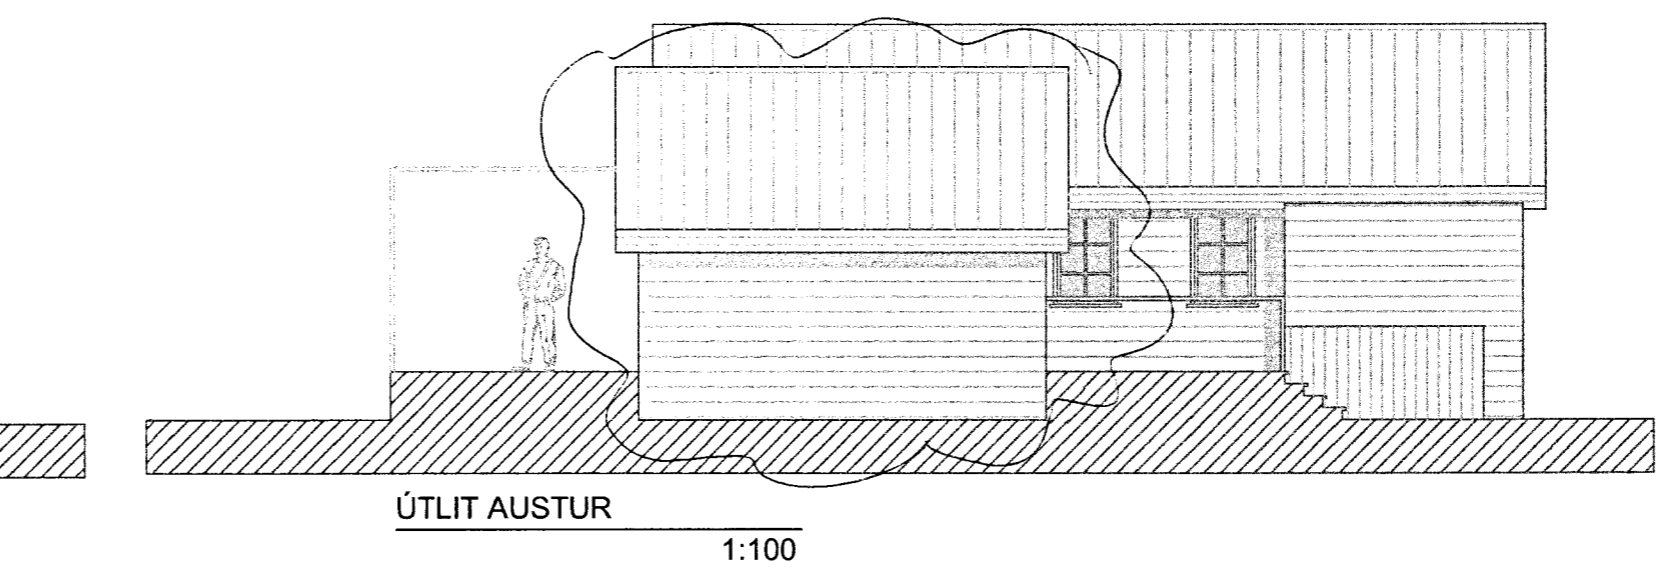
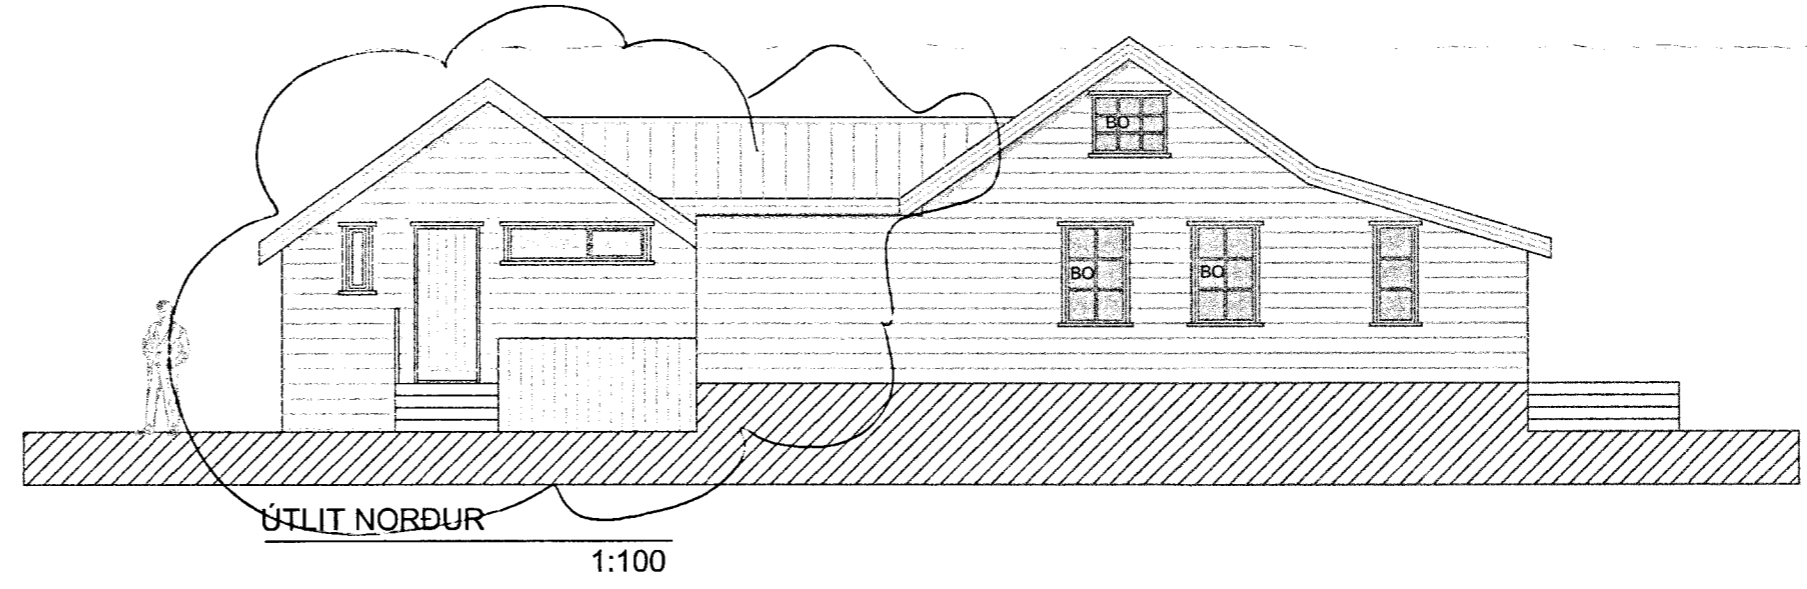
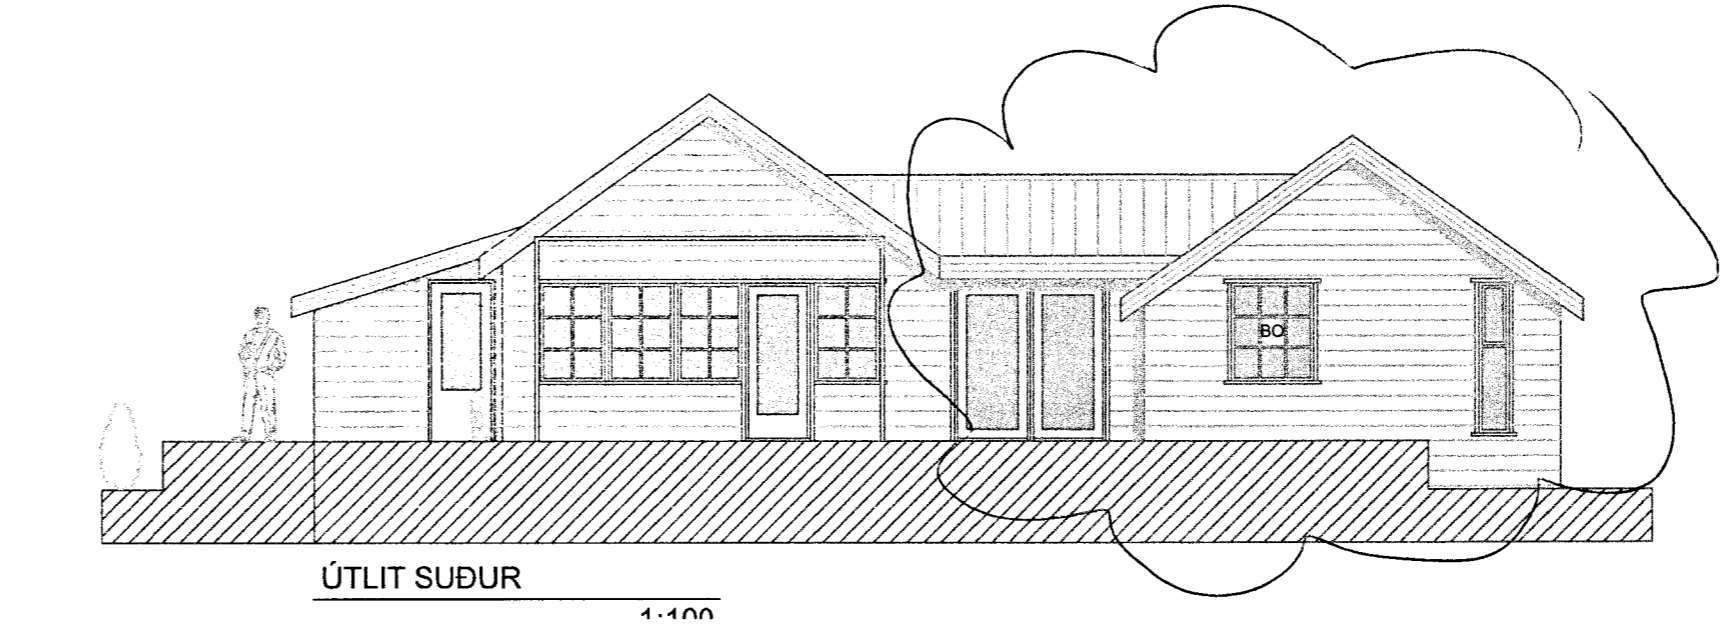


GRUNNMYND
1:100

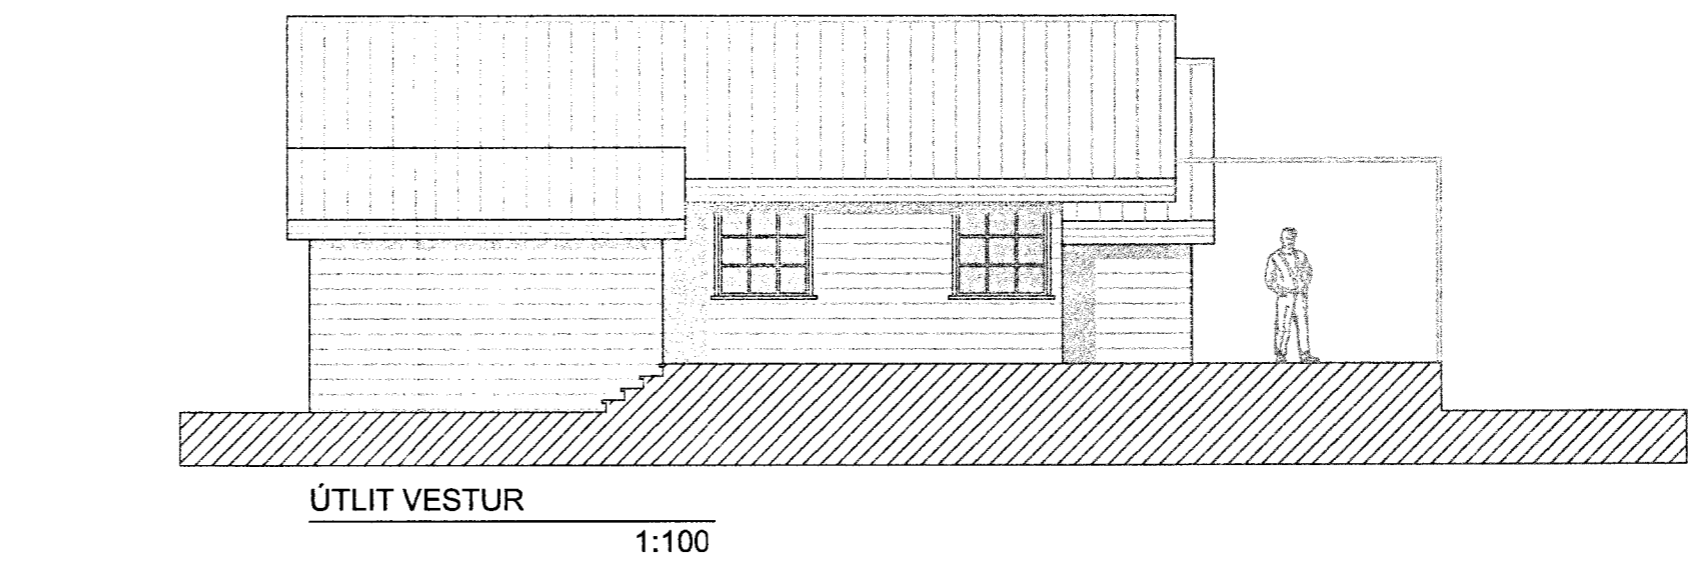

MÓTTÉKID
03 SEPT. 2013
Byggingafurtilingun Árneshöfn og Flóthyr

BREYTINGAR	NR.	DAGS.	BREYTING	Sb.

K.J. HÖNNUN EHF 091162-3509
TEL: 514-3232
TEL: 699-3234
E-MAIL: kjhonnun@vistir.is

HÖNNUN - SKIPULAG - RÁÐGJÓF
KJARTAN KAFNSSON HÍLDESA 270365-3539
JÓN M. HALLDÓRSSON BYGGINGAFR 091162-3509

SAMÞYKKT
VERK
ODDSHOLT 47
ODDSHOLT / LANDI MINNIBORGAR
TEIKNING
VIÐBYGGING
GRUPPAMYND OG ÚTLIT

KVARDI
1:100

DAGS. 17.07.2013 TEIKNING NR.
TEIKNAD AF KR, JMH 10-02