

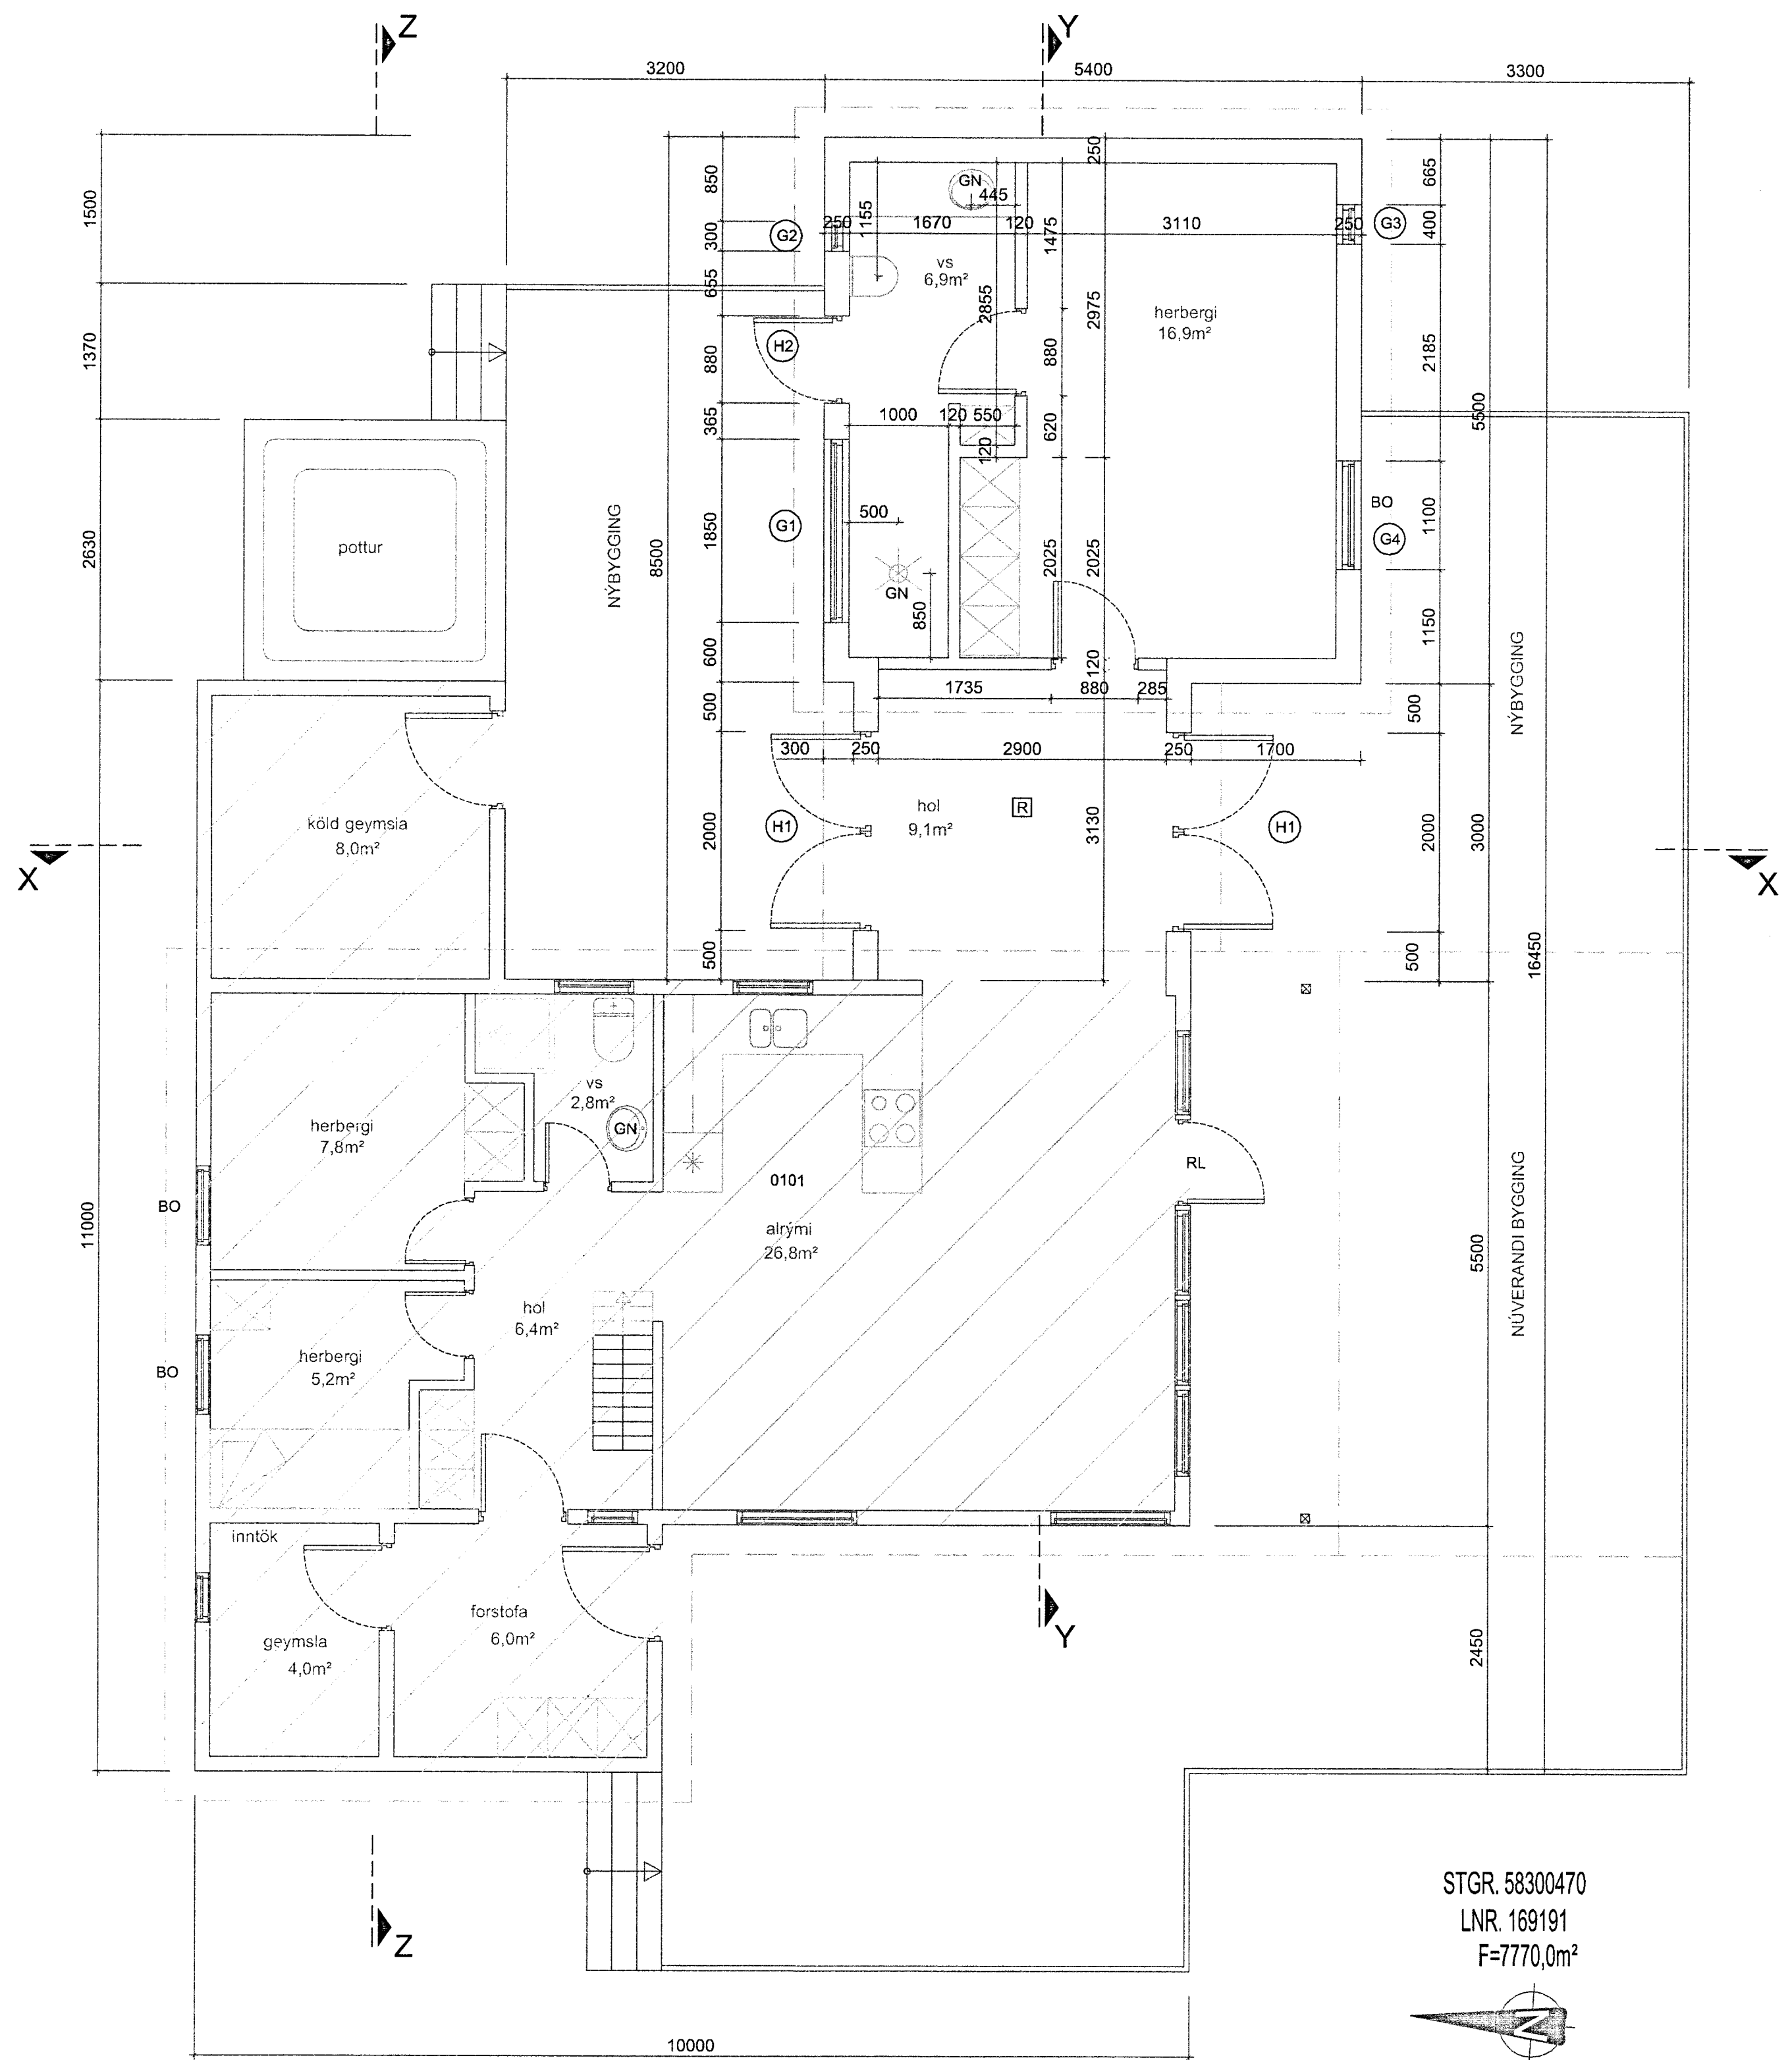


MÓTTAKIÐ  
12 SEPT. 2013  
*Grafur*  
Byggingarfræðingur / Architect and Planner

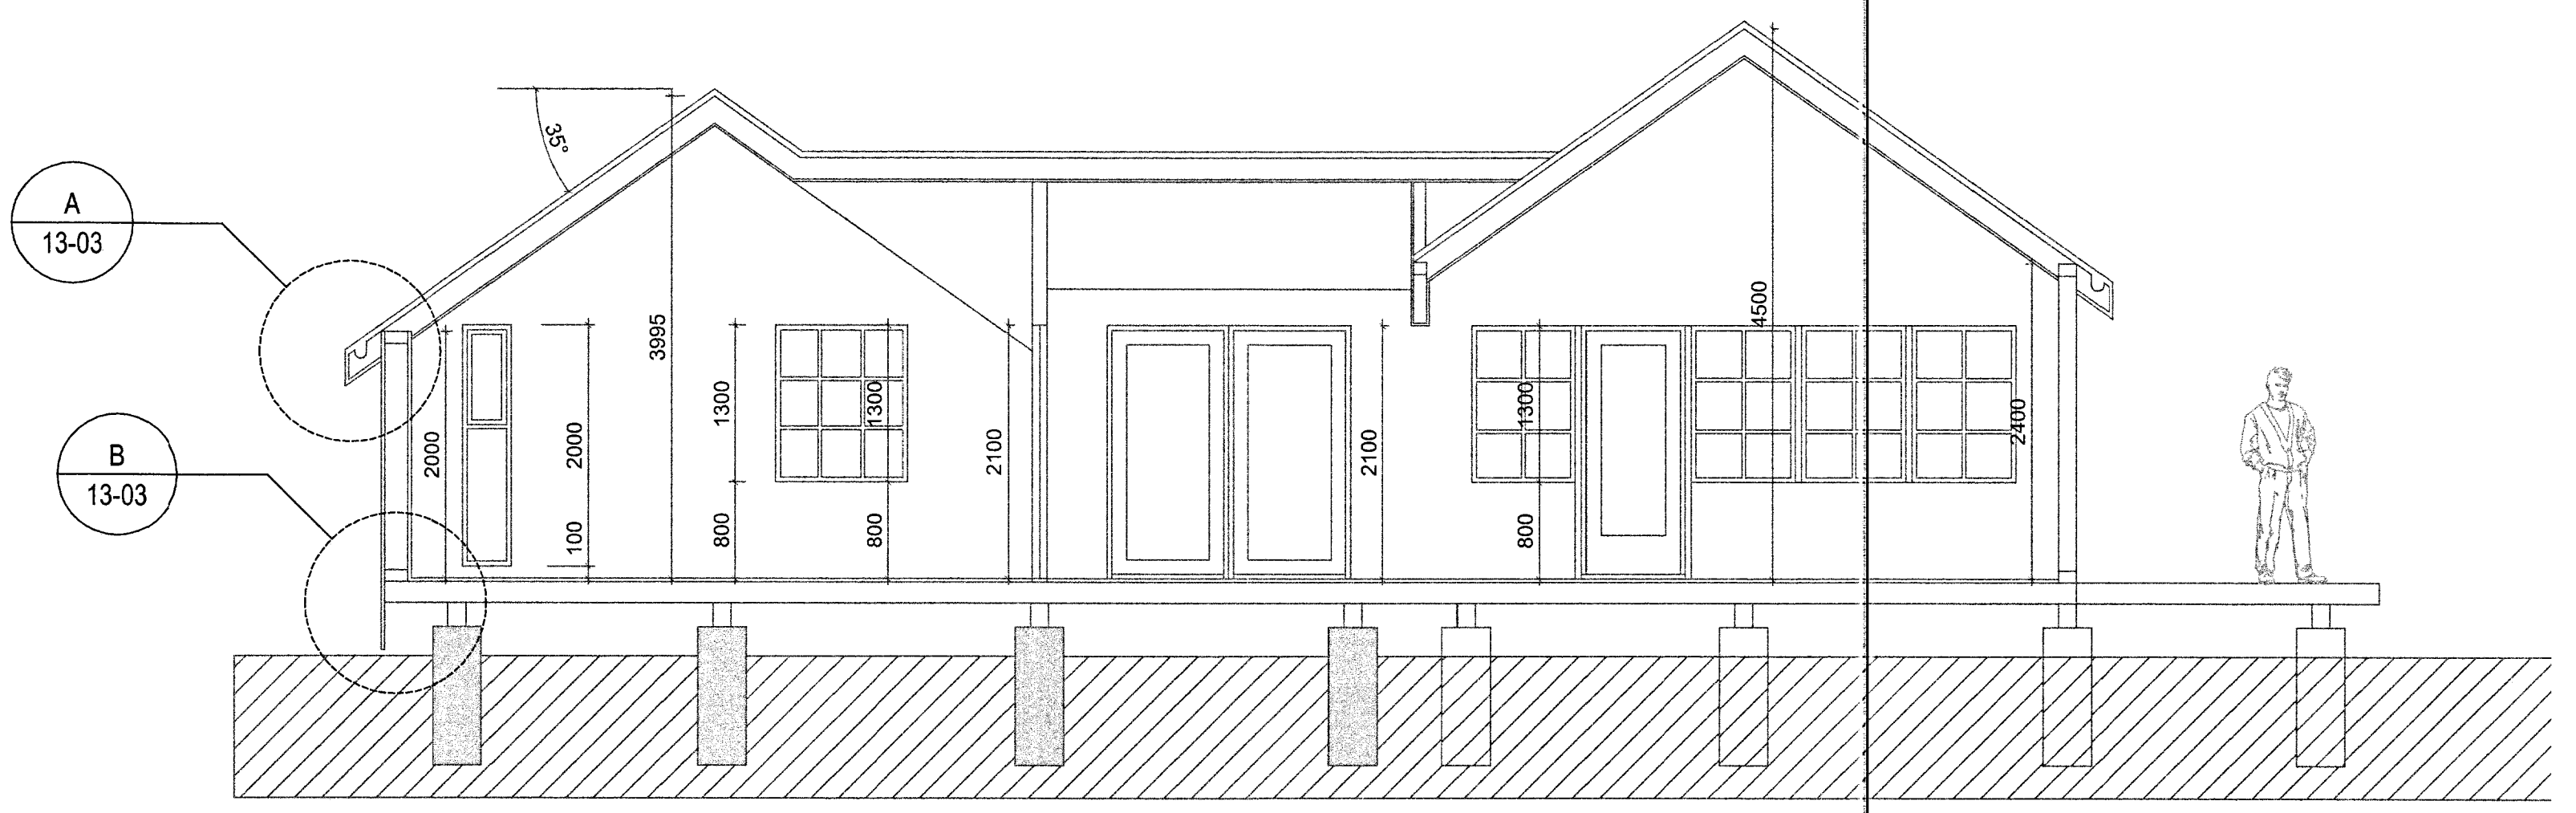


GRUNNMYND  
1:50

STGR. 58300470  
LNR. 169191  
F=7770,0m²

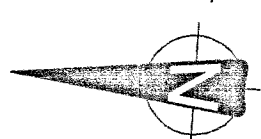

SNEIÐING Y-Y  
1:50

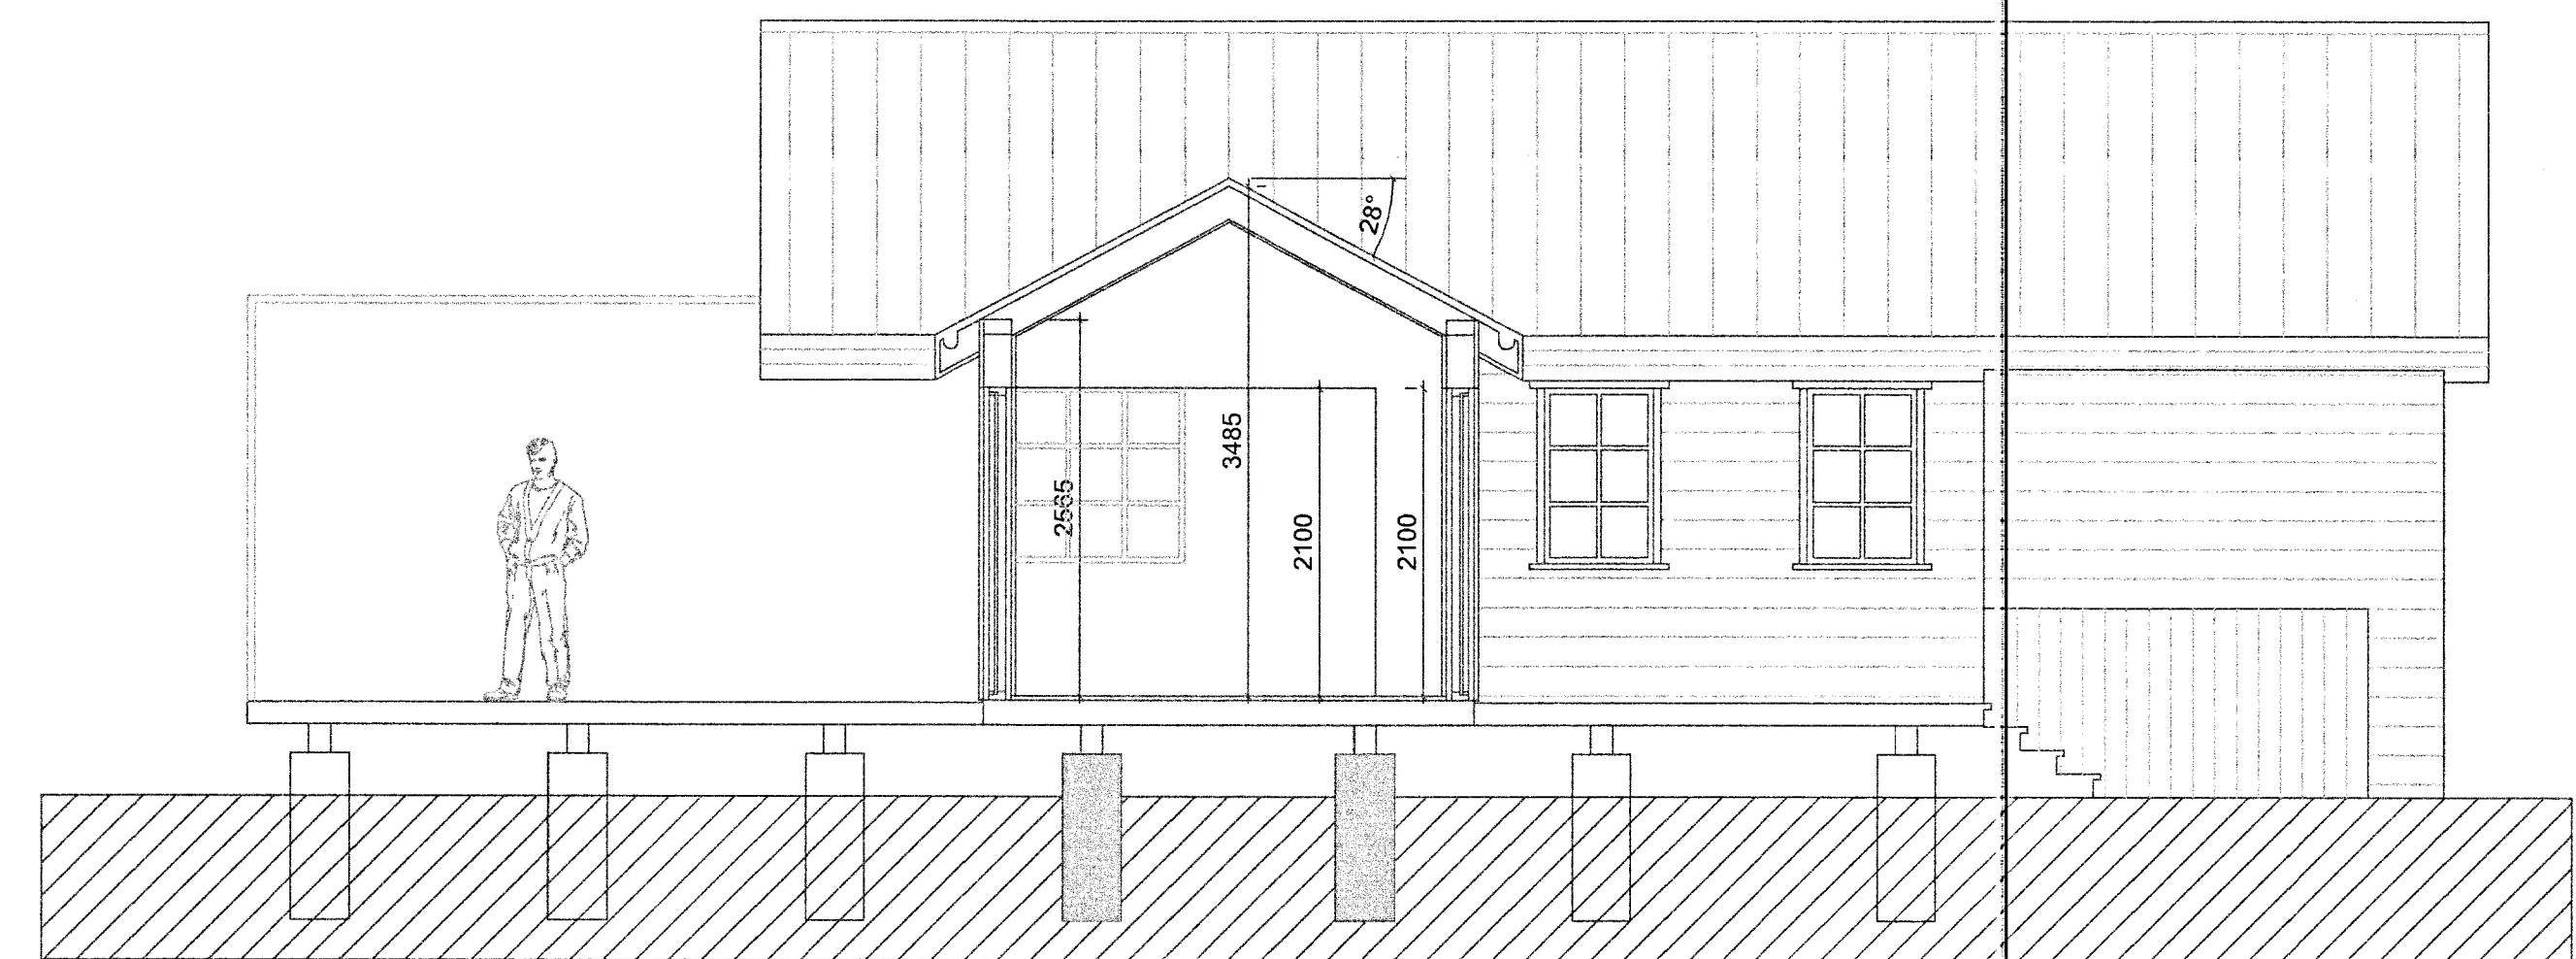

SNEIÐING X-X  
1:50

BREYTINGAR	NR.	DAGS.	BREYTING	Sb.

K.J. HÖNNUN EHF. 091102-3909  
TEL: 554-3232  
TEL: 809-3234  
E-MAIL: kjhonnun@vdir.is

HÖNNUN - SKIPULAG - RÁÐGJÖF  
KJARTAN RAÞNSSON HÍNDISA 270965-3539  
JÓN M. HALLDÓRSSON BYGGINGAFR. 091102-3908

SAUÞYKKI  
VERK: *Grafur*  
ODDSHOLT 47  
ODDSHOLT Í LANDI MINNIBORGAR

TEIKNING  
BYGGINGA-  
GRUNNMYND OG SNEIÐNINGAR

KVARDI  
1:50

DAGS: 12.09.2013  
TEIKNAD AF: *Grafur*  
TEIKNING NR. 13-01