




MÓTTEKIÐ
 12 SEPT. 2013
Cal Jón
 Byggingafræði og
 Arkitektúr og Plötu

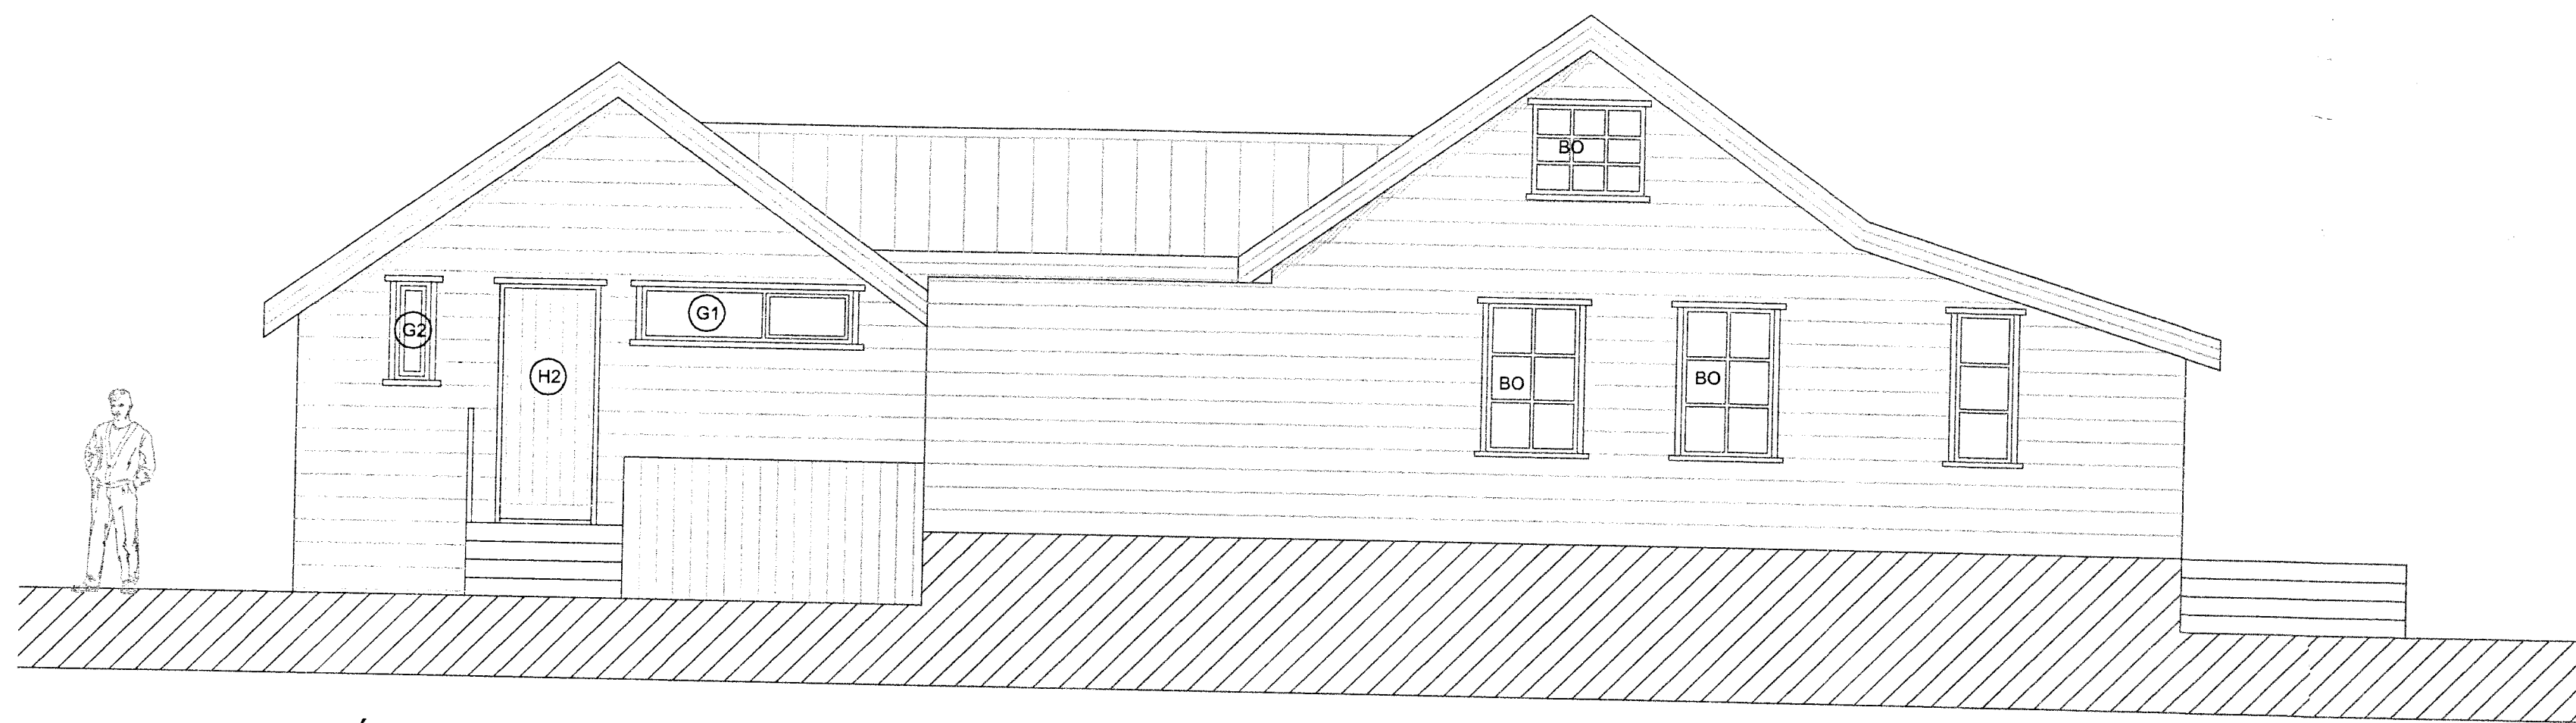


ÚTLIT NORÐUR
 1:50

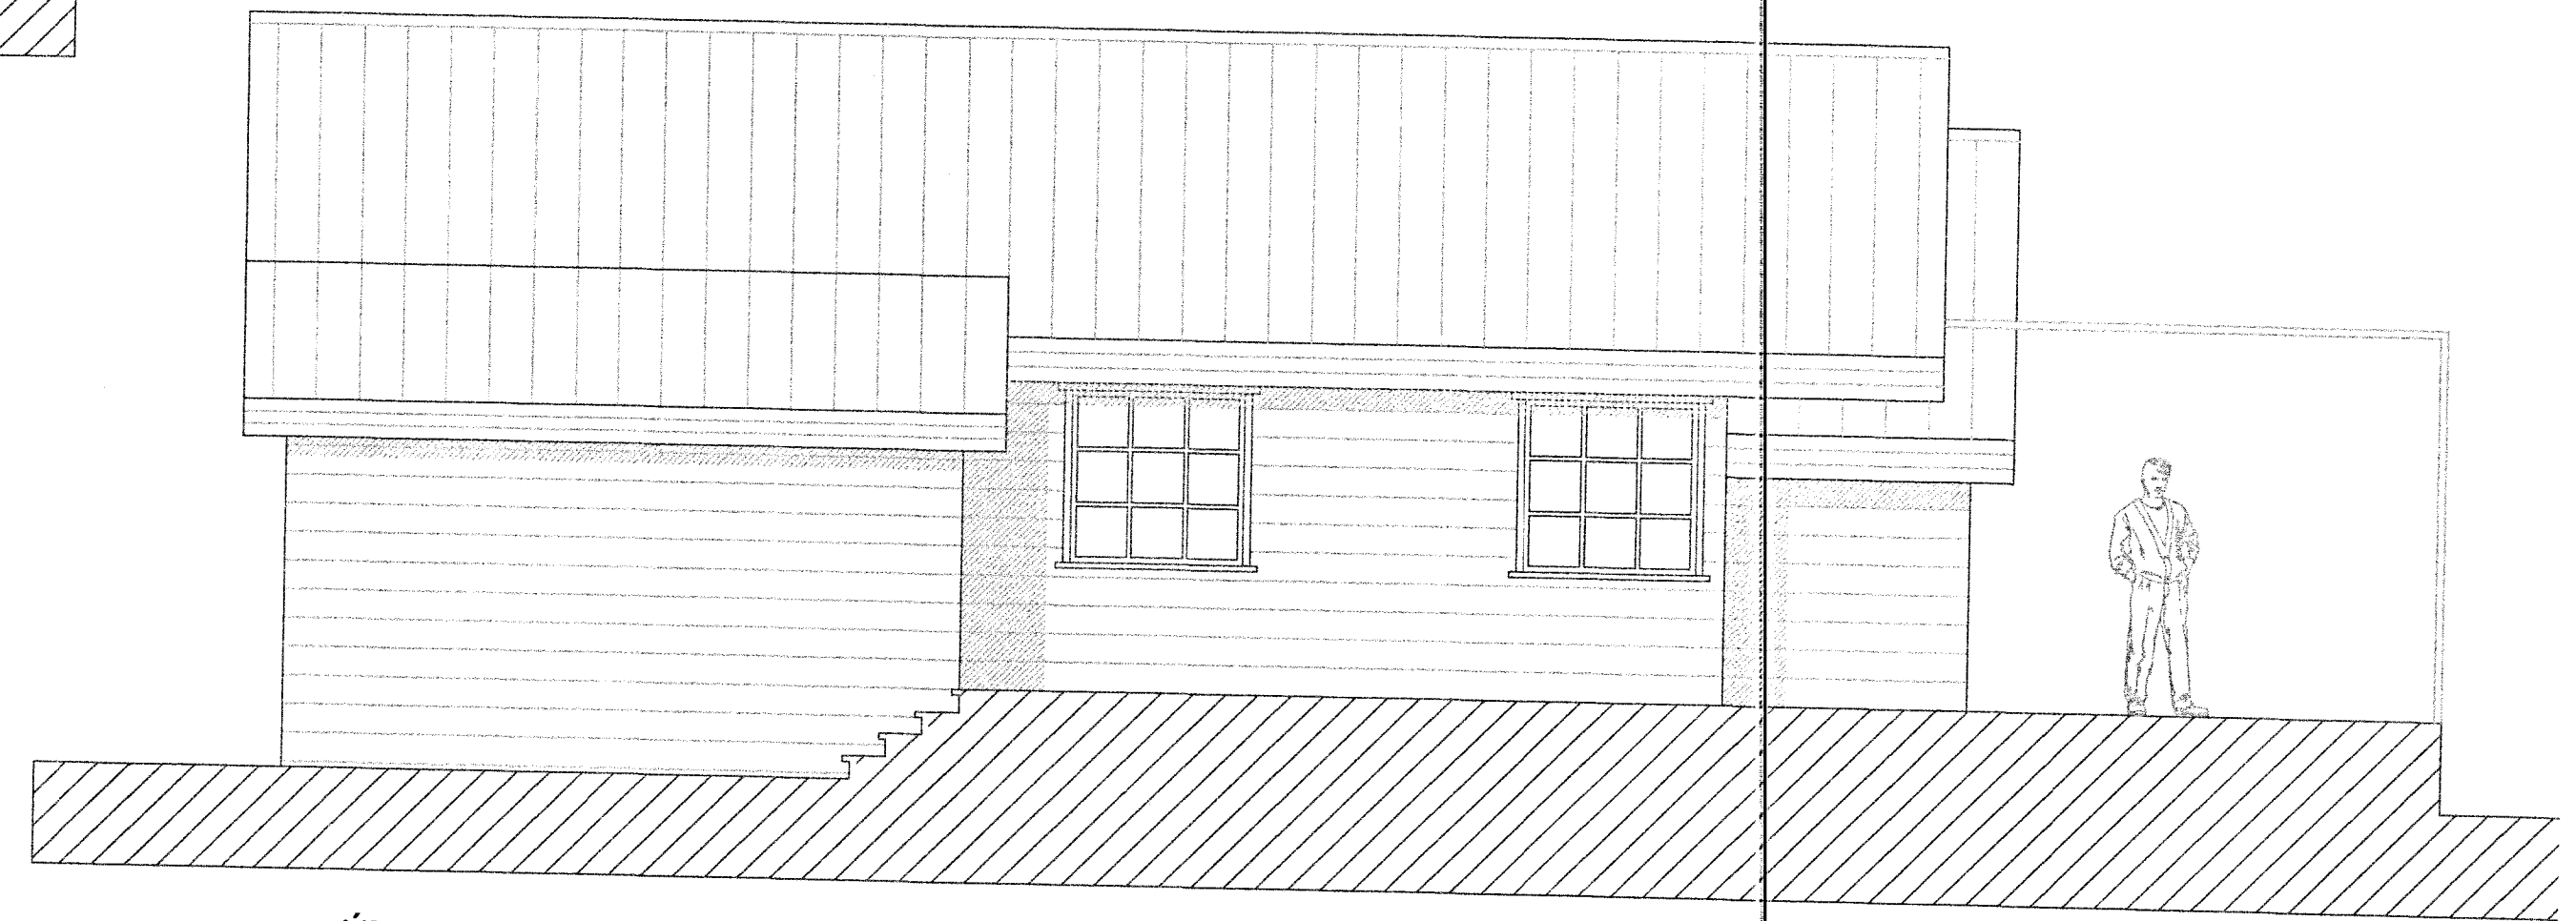

ÚTLIT VESTUR
 1:50

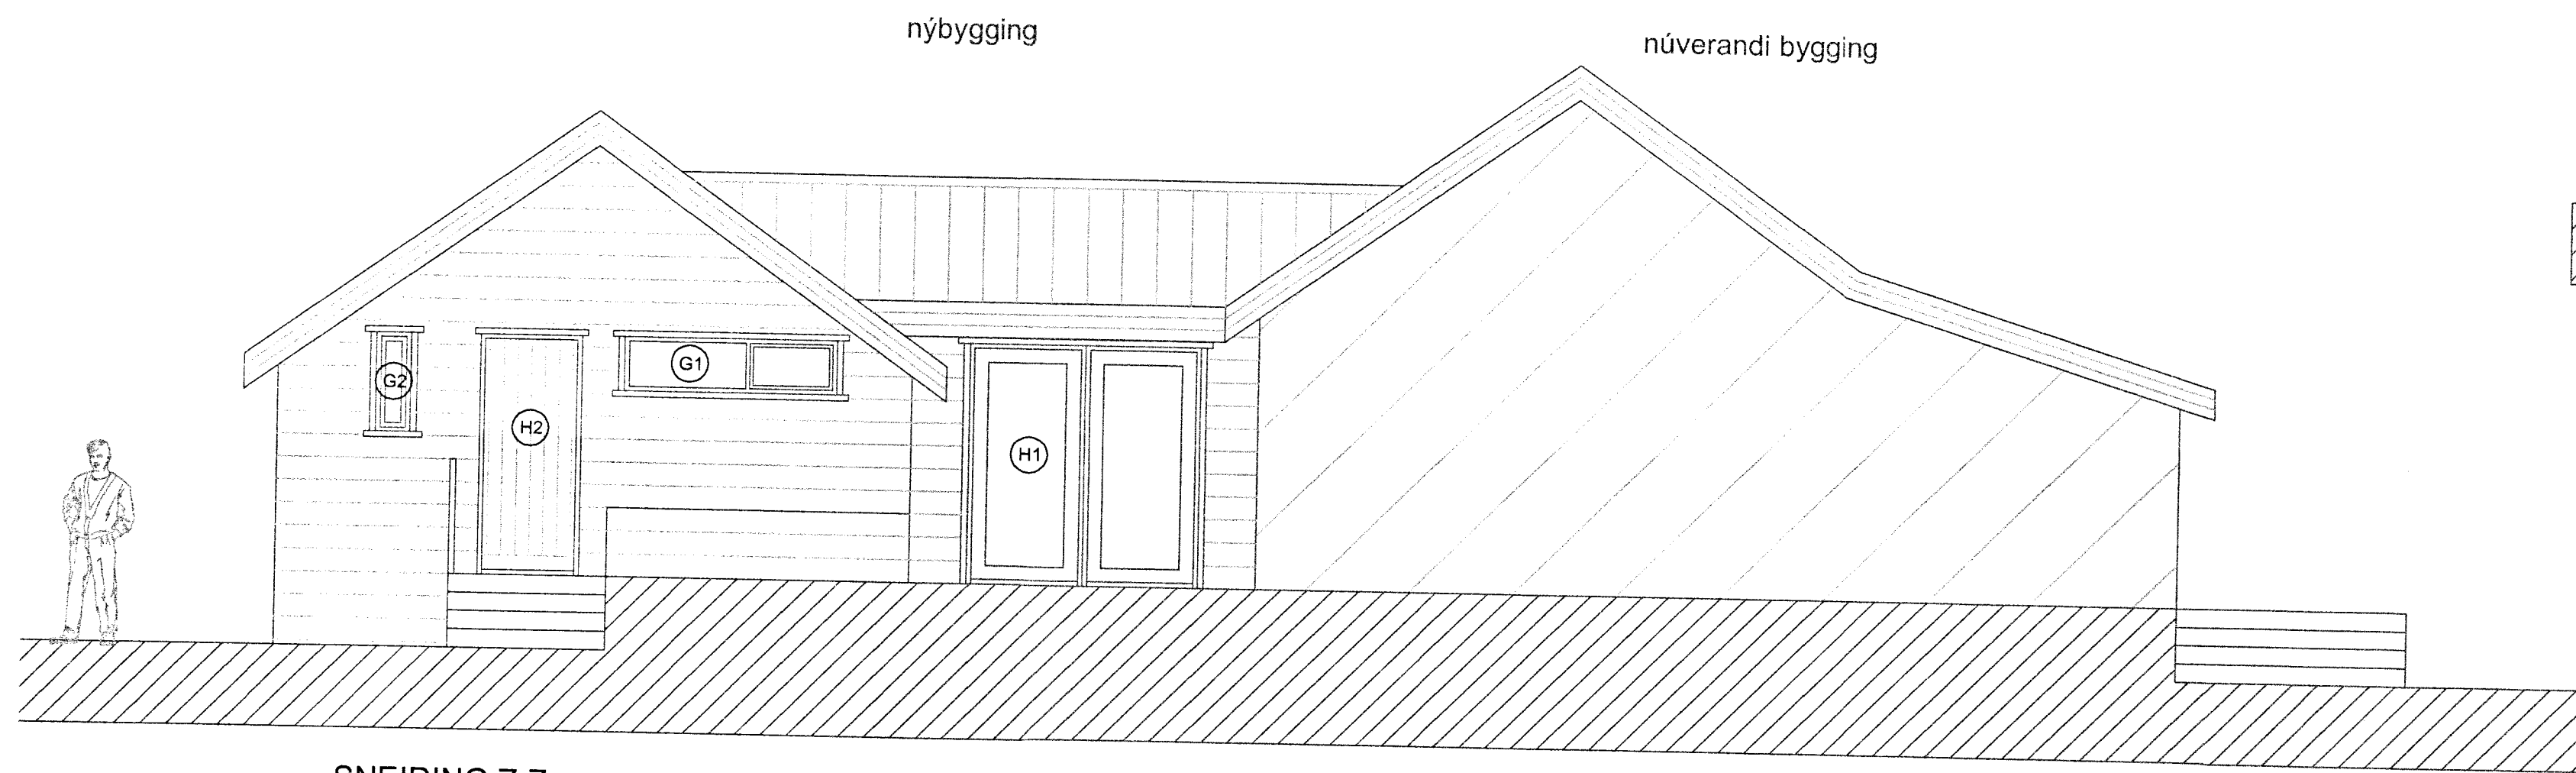

SNEIDING Z-Z
 1:50

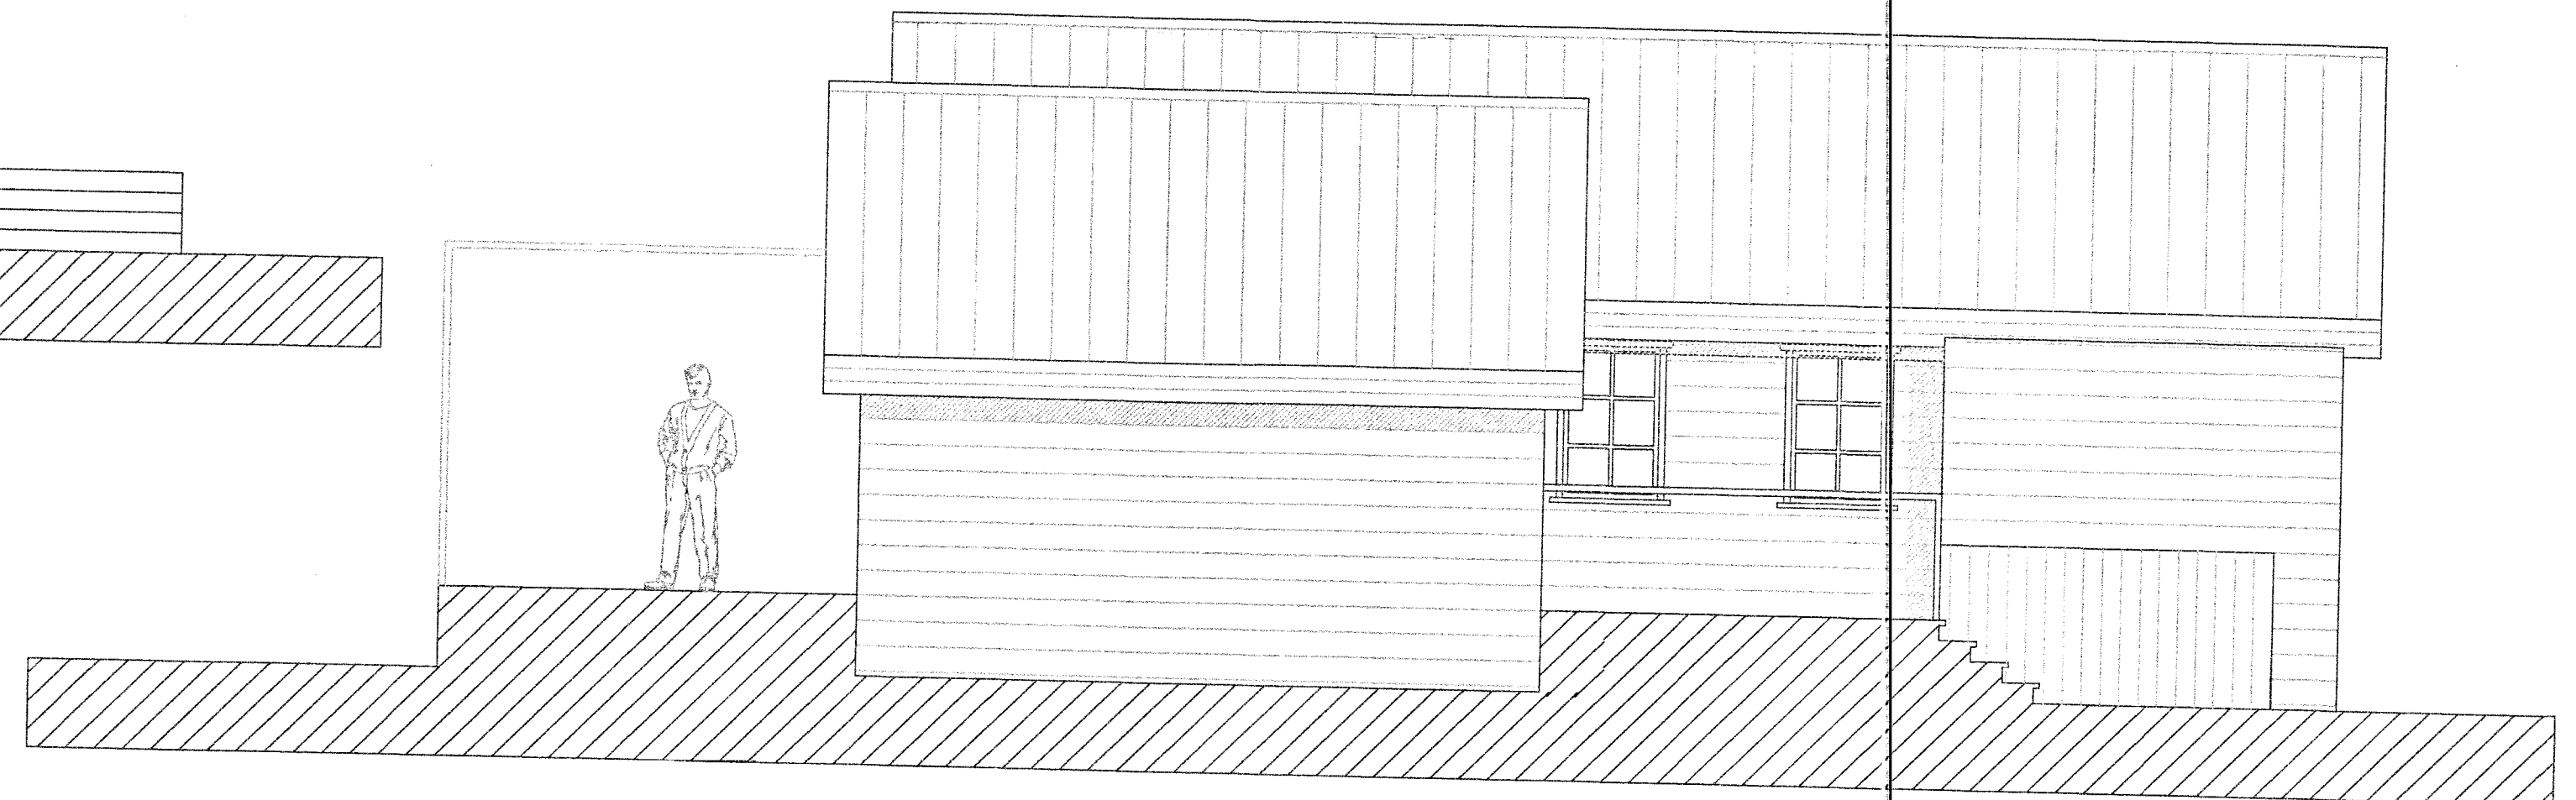

ÚTLIT AUSTUR
 1:50



ÚTLIT SUÐUR
 1:50

BREYTINGAR		
NR.	DAGS	BREYTING

K.J. HÖNNUN EHF 091102-3509
 TEL: 554-0232
 TEL: 899-3234
 E-MAIL: kjh@honnun.is

HÖNNUN - SKIPULAG - RÁÐGJÖF
 HJARTAN RANNSON RINDSA 270395-3339
 ISKALÍ HALLDÓRSSON BYGGINGAFRÆÐI 091102-3509

SAH/ÞYKKT *m.s. Jón*
 VERK
 ÖÐUNJÚL 47
 ÖÐUNHÖL H. LANDI MANNVIRÐISGARÐAR

TEIKNING
 VIDD. TEIKNING
 TILIT OG SMEDING

KVARDI
 TEL

DAGS: 12.09.2013 TEIKNING NR.
 TEIKNAD AF: TEL. 0911
 13-02