



Q:\verkefni_14\14-69_Öndverðanes\Teikningar\B-teikn\211_Öndverðanes_1.dwg

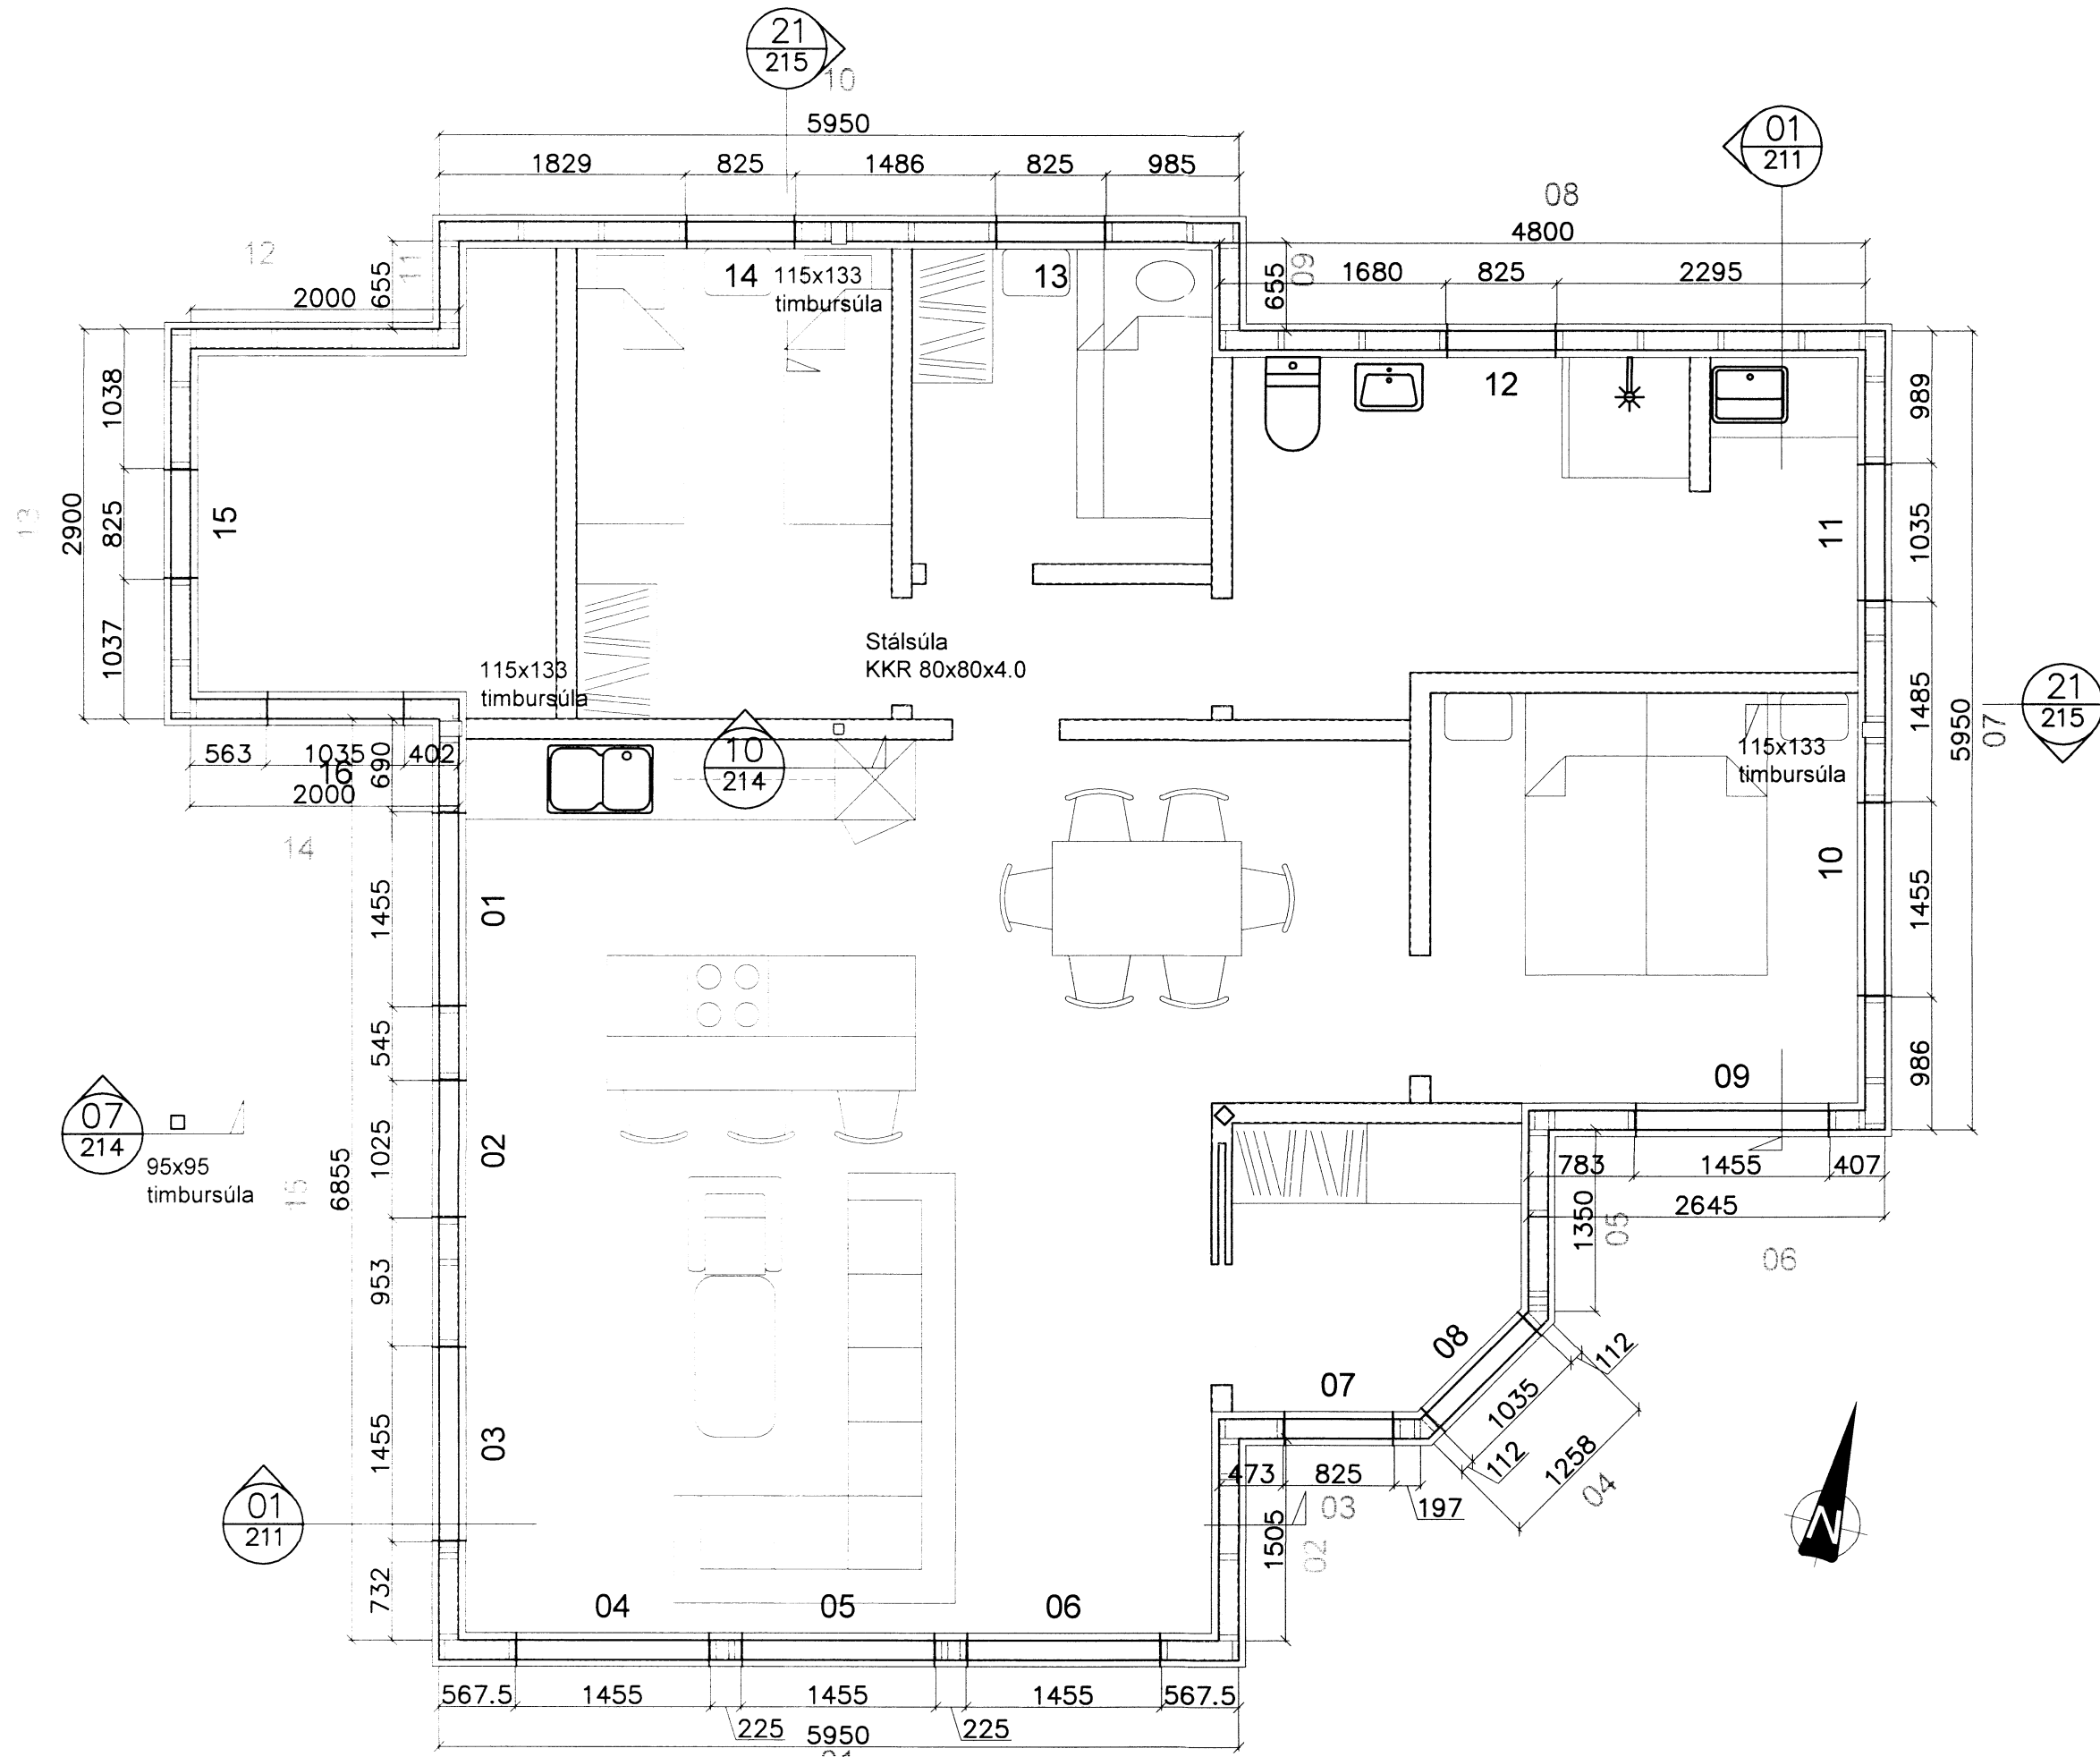


Grunnmynd veggja
Mkv. 1:50

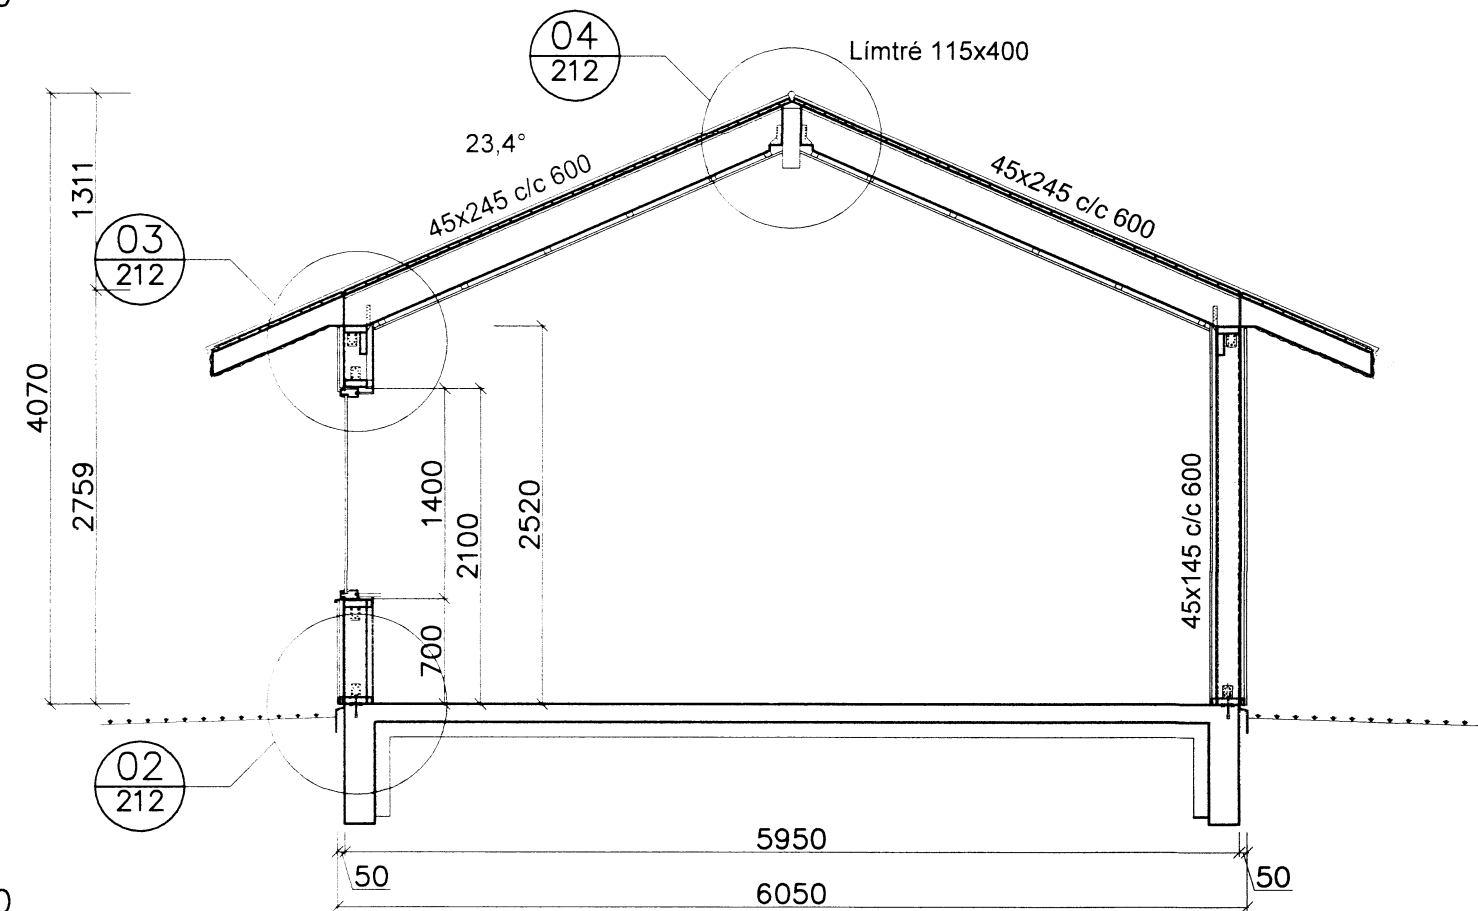


Snið 01
Mkv. 1:50

Sperrur í húsi
Mkv. 1:50

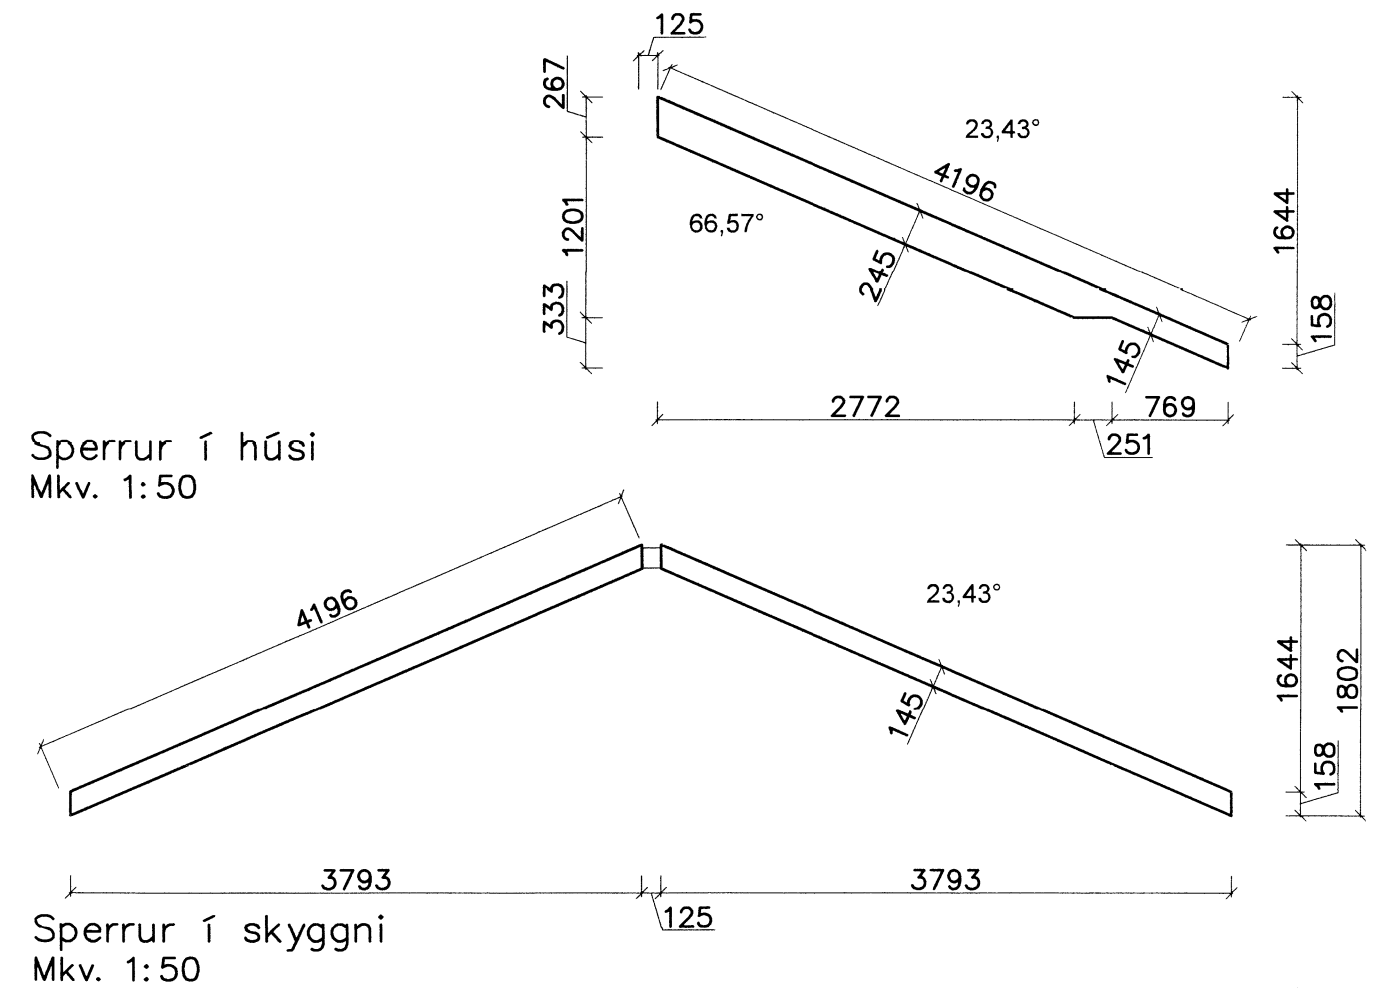


Sperrur í skyggni
Mkv. 1:50

Grind 15a
Mkv. 1:50

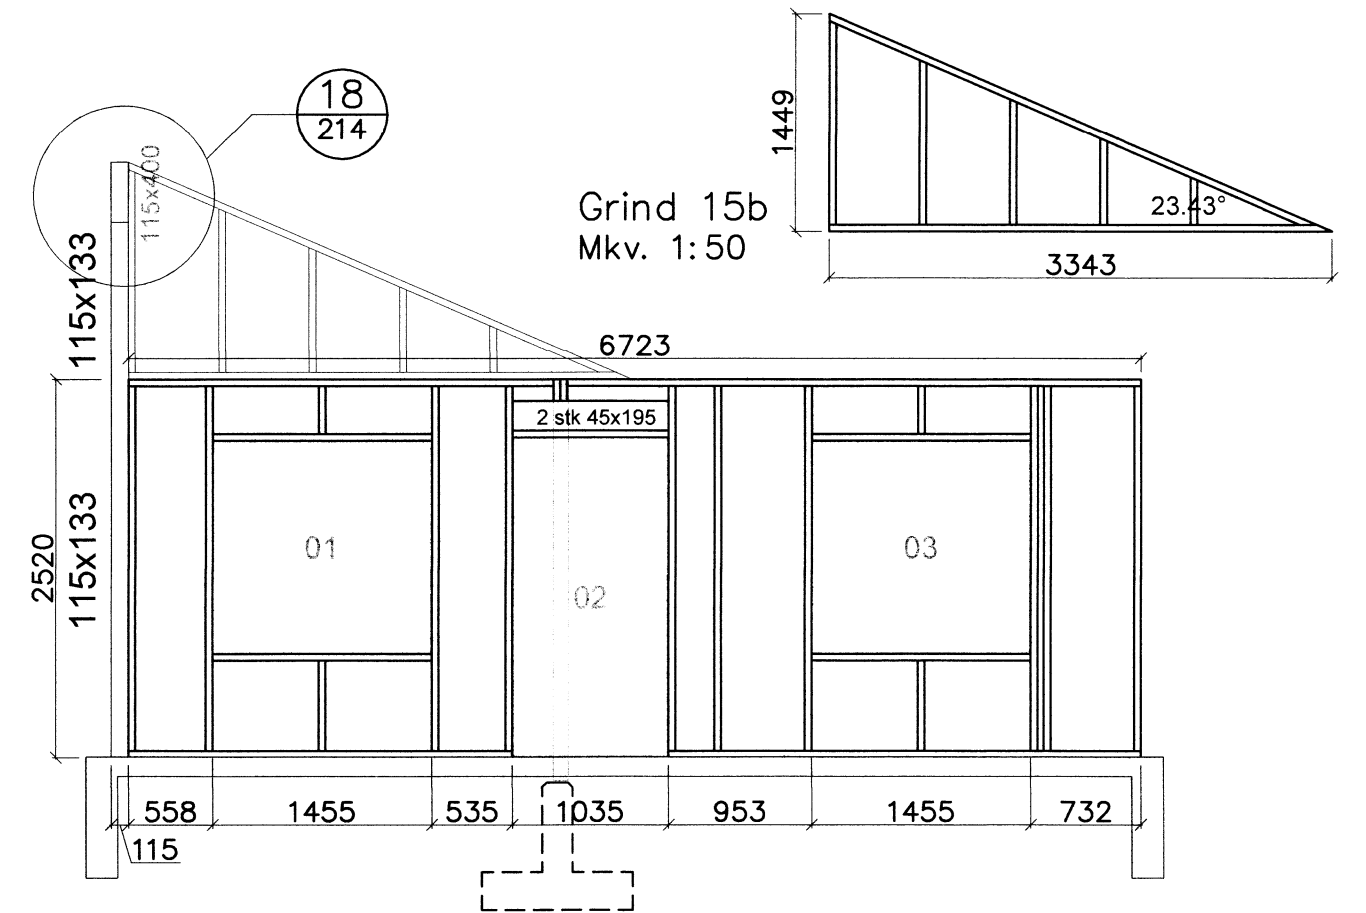

Grind 15b
Mkv. 1:50

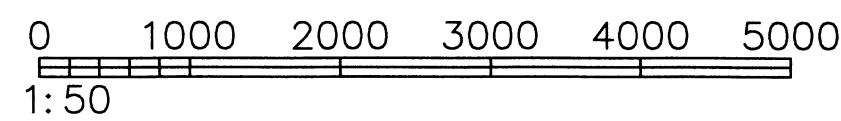

Skipulags- og byggingarfulltrúi Uppaveita bs.

Yfirfarið

09.11.2014

Byggingarfulltrúi

DAGS:	NR:	BREYTINGAR:	SAMP.:



SKEIFAN 19 108 REYKJAVÍK Sími: 517 9050 Netfang: teknik@technik.is		HÖNNUNIR:	DAGS:
Öndverðanes - Sumarhús Grimsnes- og Grafningshreppur		Guðmundur Hansson 151283-3649	19.11.2014
		Svavar M. Sigurjónsson 180867-3419	GEYMSLUNAR- NÚMUR: 211
HEITI TEIKNINGAR: Burðarvirki Grunnmynd veggja Veggjagrind 15		SAMÞYGGINGAR- MÁNNAFOLKUR: Einar V. Tryggvason 170242-4599	VERKNUMER: 14-69
HANNAÐ: SMS TEIKNARI: SMS MÆLT:		SAMÞYGGINGAR- MÁNNAFOLKUR: Einar V. Tryggvason	HUSAGERÐ: MÆLIKV: 1:50 TEIKNR: 211 ÚTGÁFA: