




DEILI
M=1:10

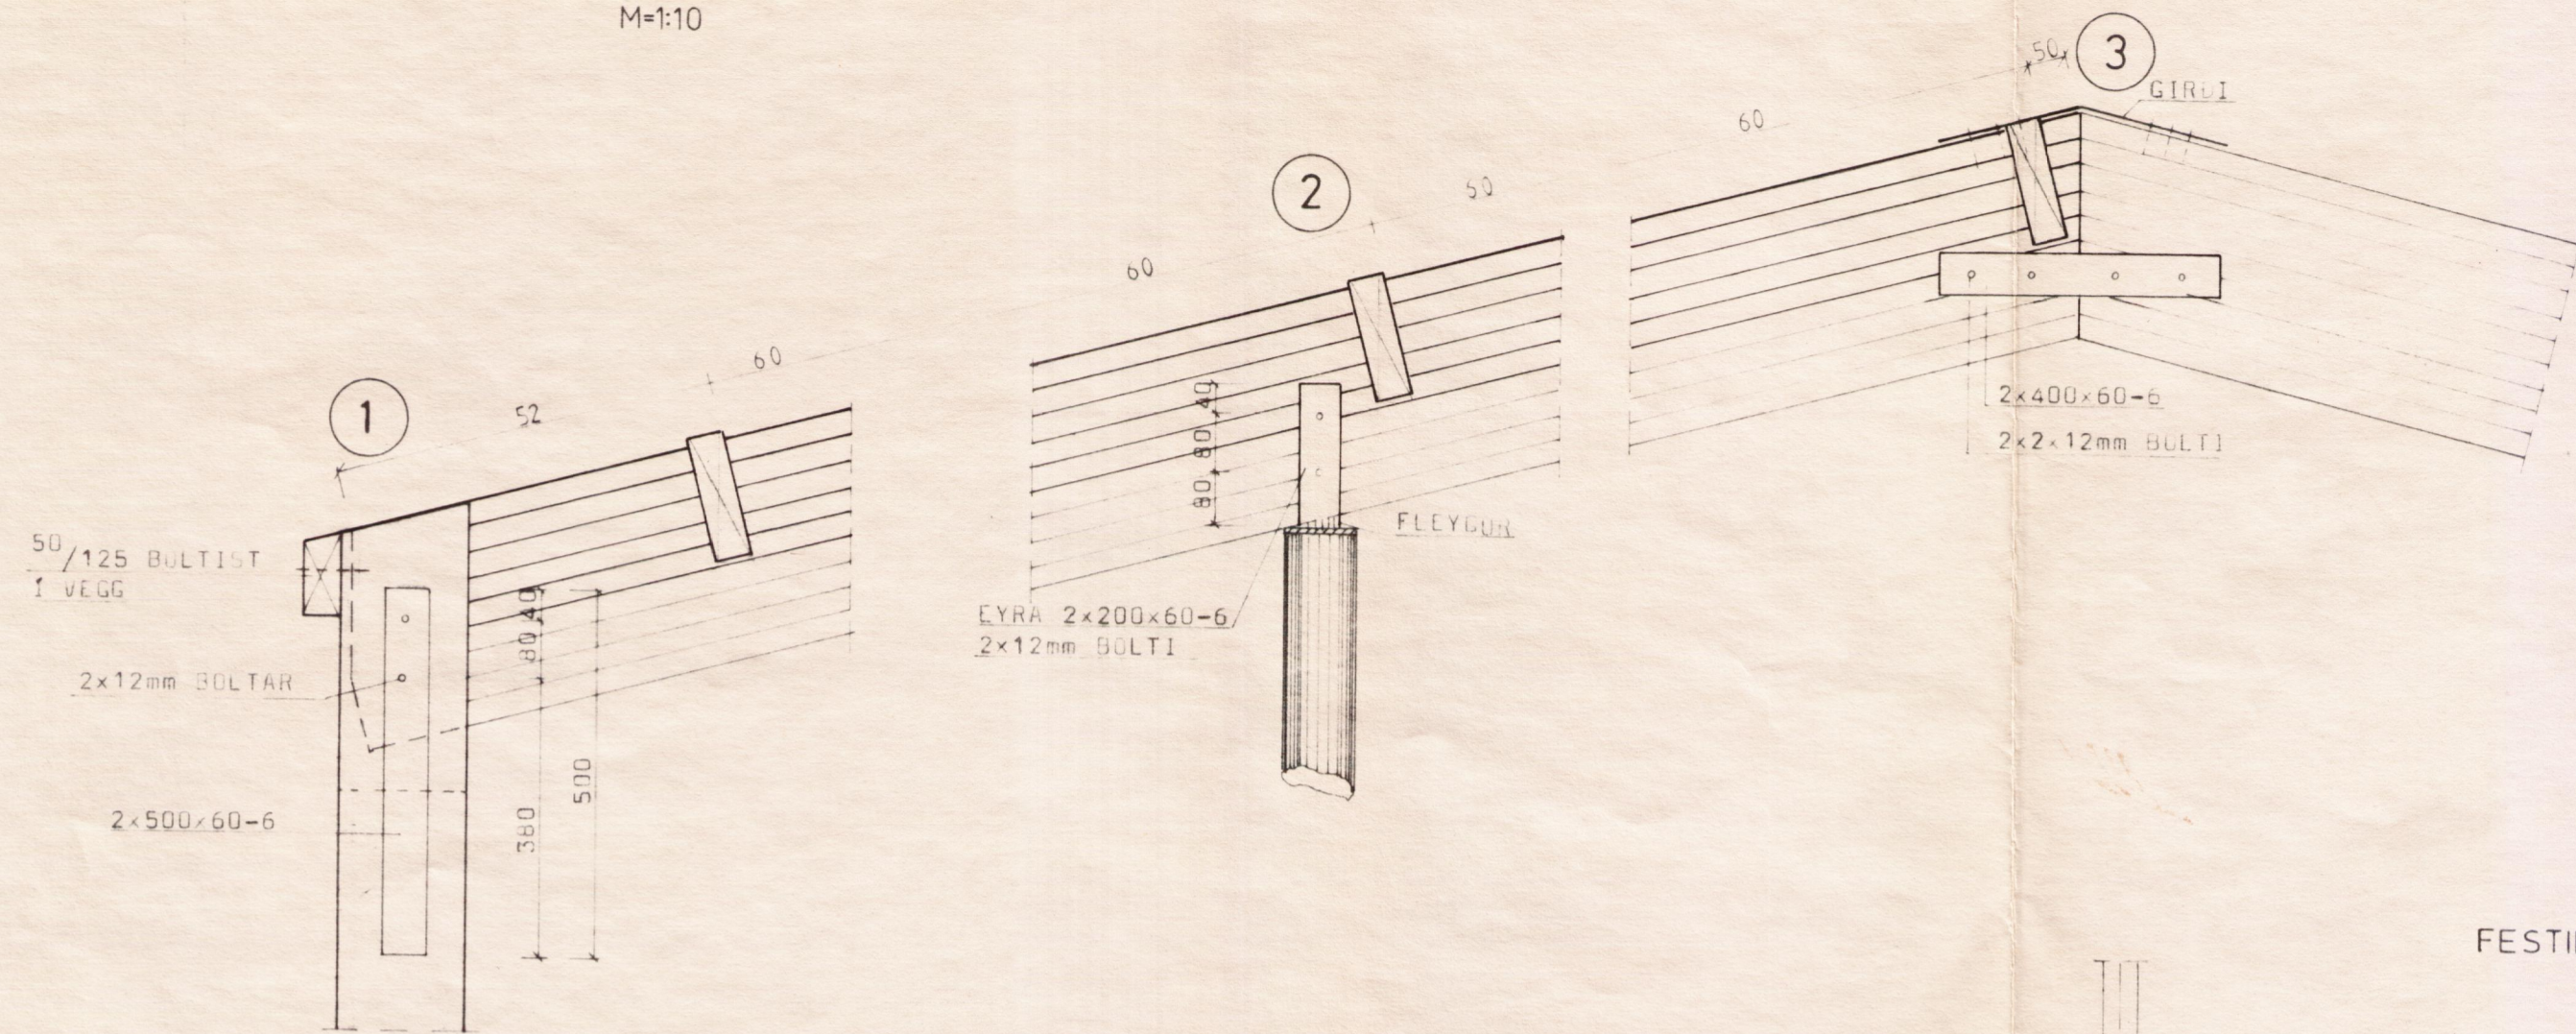

PAKEINANGRUN
M=1:10

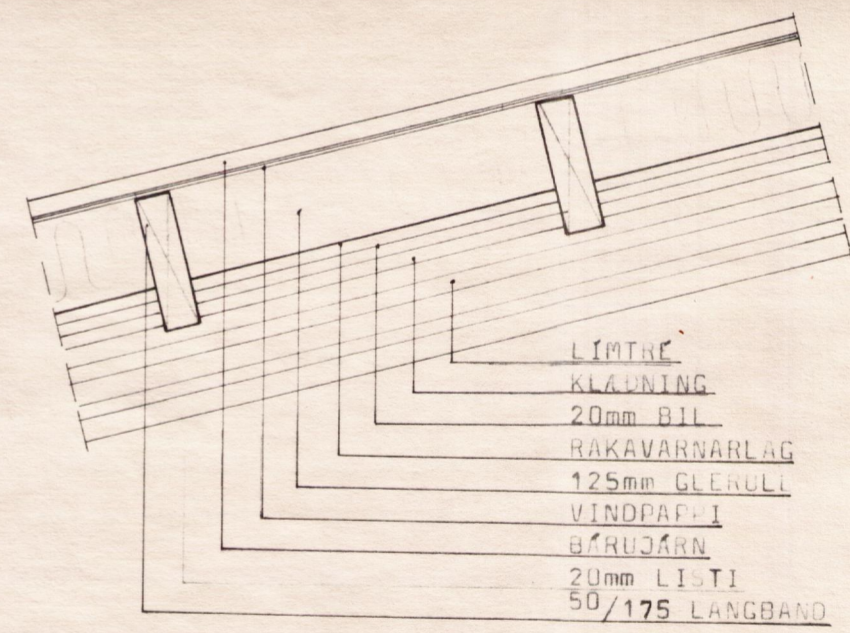

FESTING LANGBANDA
M=1:10

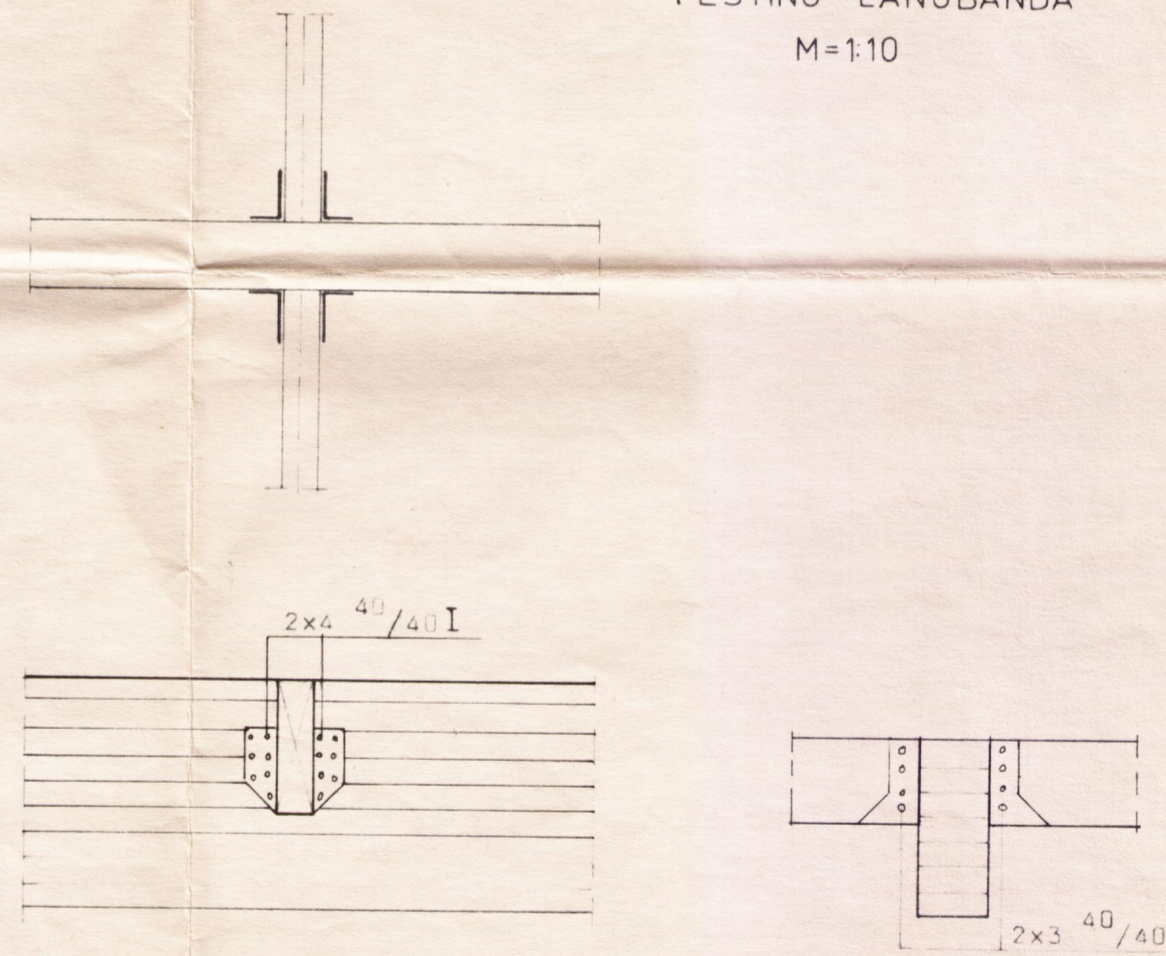

BPF HITASKÓ 260 51x105mm.
NOTA SKAL BPF NAGLA 40/40 14stk. Í HVERN SKÓ.

ALLAR BREYTINGAR ÓHEIMLAR ÁN
SAMÞYKKIS BYGGINGASTOFNUNAR

BL BYGGINGASTOFNUN LANDBÜNADARINS
LAUGAVEGI 120 REYKJAVÍK, SÍMI 25444
ORMSTAÐIR, GRÍMSNESHREPPÍ. ÁRN.
BURÐARVIRKI Í PAKI DEILI

TEIKN. NR. 40-5001/7
BREYTT FRÁ
MÆLIKVARDI 1:10
DAGSETNING FEB. 1986.
TEIKNAD G N

Sig. Sigurdsson