




SAMPYKKT
 15 SEPT. 2010
Pjetur Gylfason
 Byggingafróðfrú og Flóahfr.
 Amessýslu og Flóahfr.

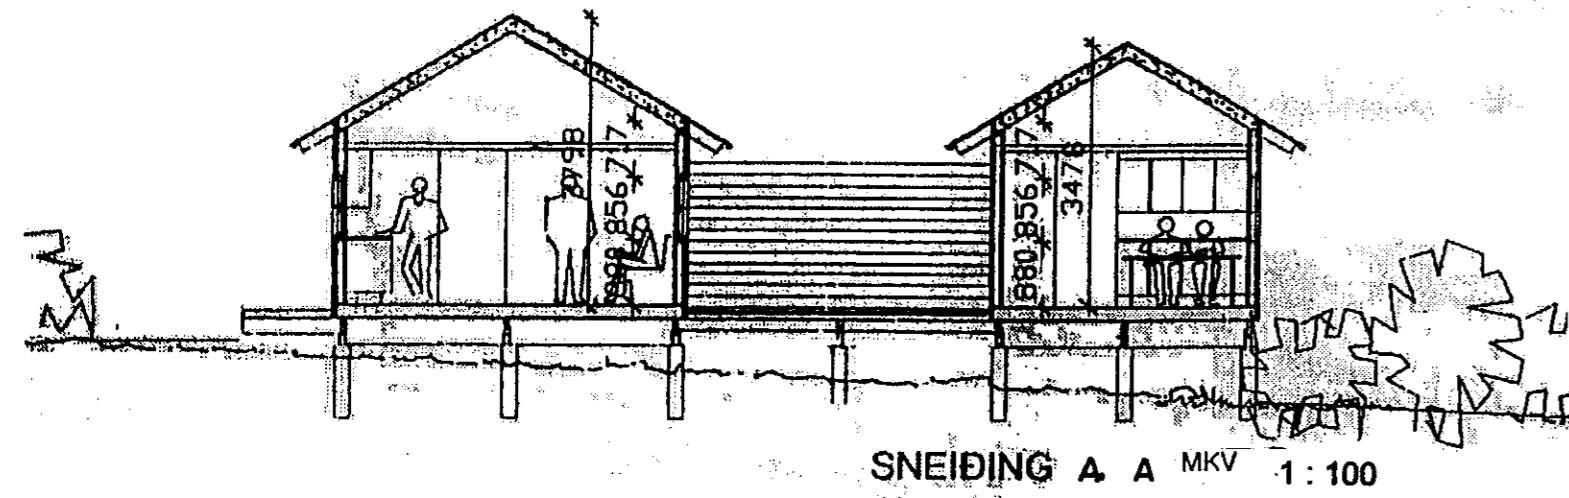

SNEIÐING A-A MKV 1:100

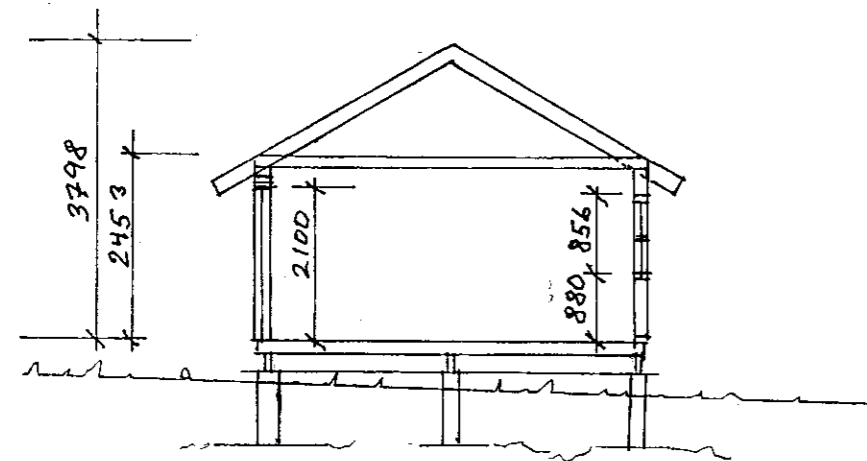

SNEIÐING B-B mkv. 1:100

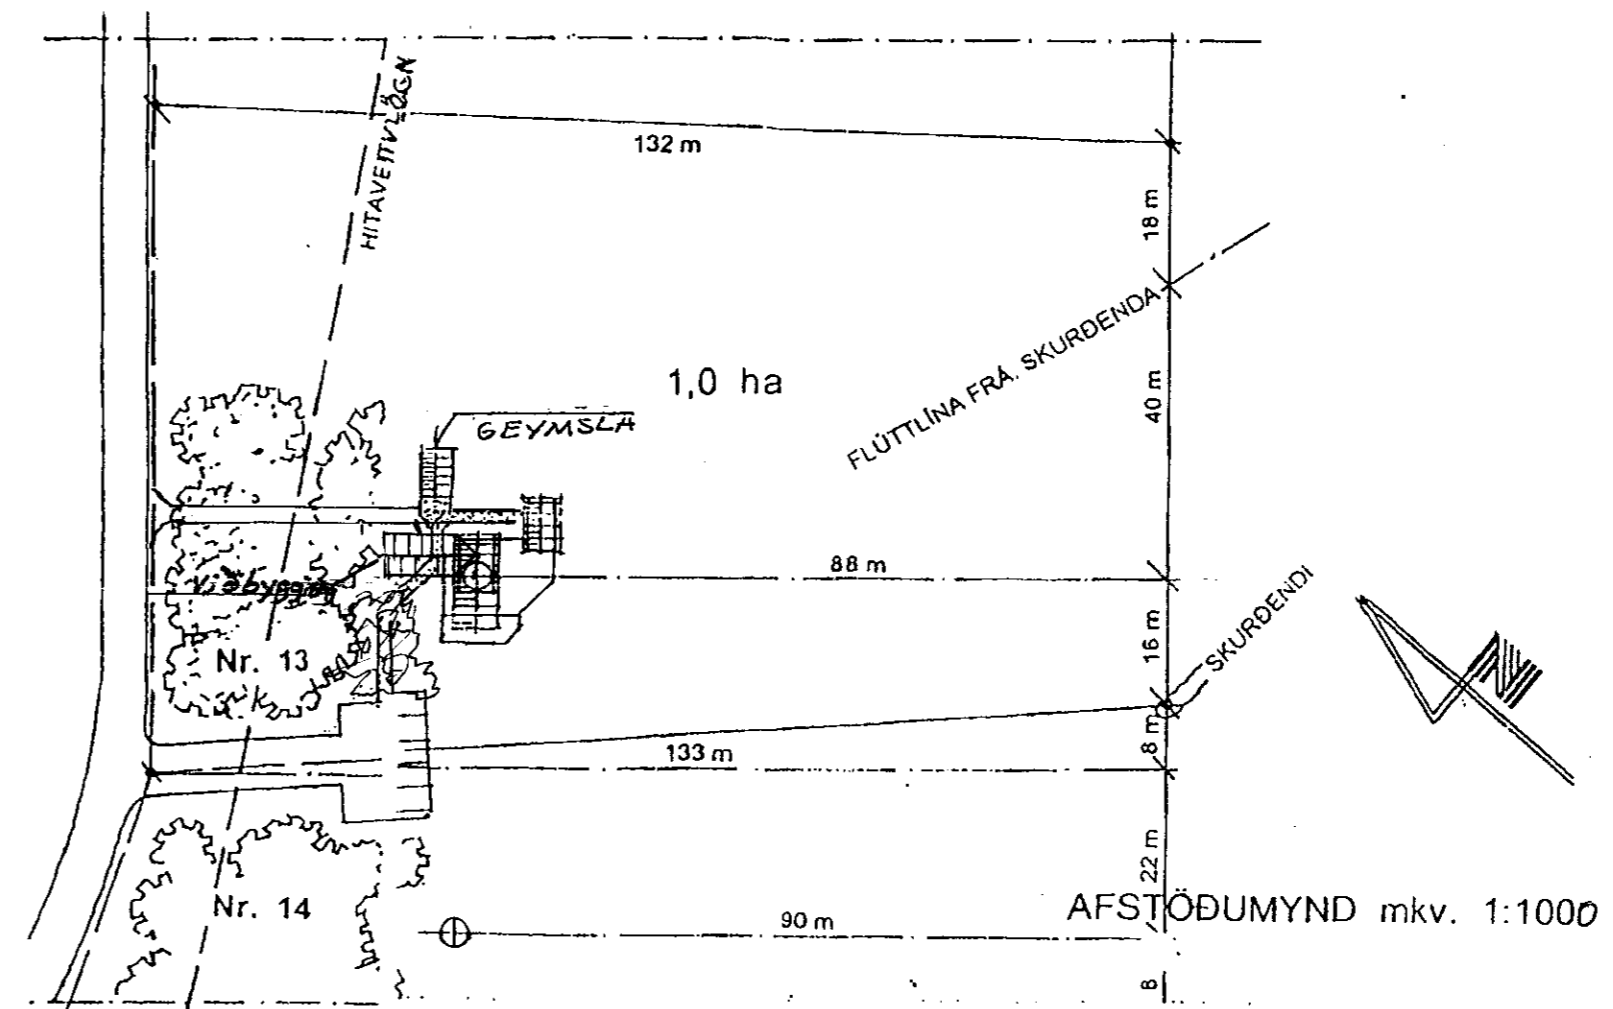

VÖLUSTEINN Magnús Jónsson Byggingatæknifráðingur
 Teiknistofa Kt. 290141-2069 GSM 892 1241
 Armúla 38, 108 Rvk. Netfang: msjo@simnet.is

Verk: REYKJANES GRIMSNESI, LÖÐ NR. 13	VERK NR.
Hönnuður:	TEIKN NR. 1.02
Adalfr: <i>Magnús Jónsson</i>	MKV 1:100, 1:1000
Hluti: sneiðing og afstöðumynd	DAGS. 25.8.2010