


Stóri Háls íbúðarhús 7

Katt vatn.

úti  $\varnothing$  25 mm plast rör PVC  
inntök  $\varnothing$  20 mm járn rör galv.

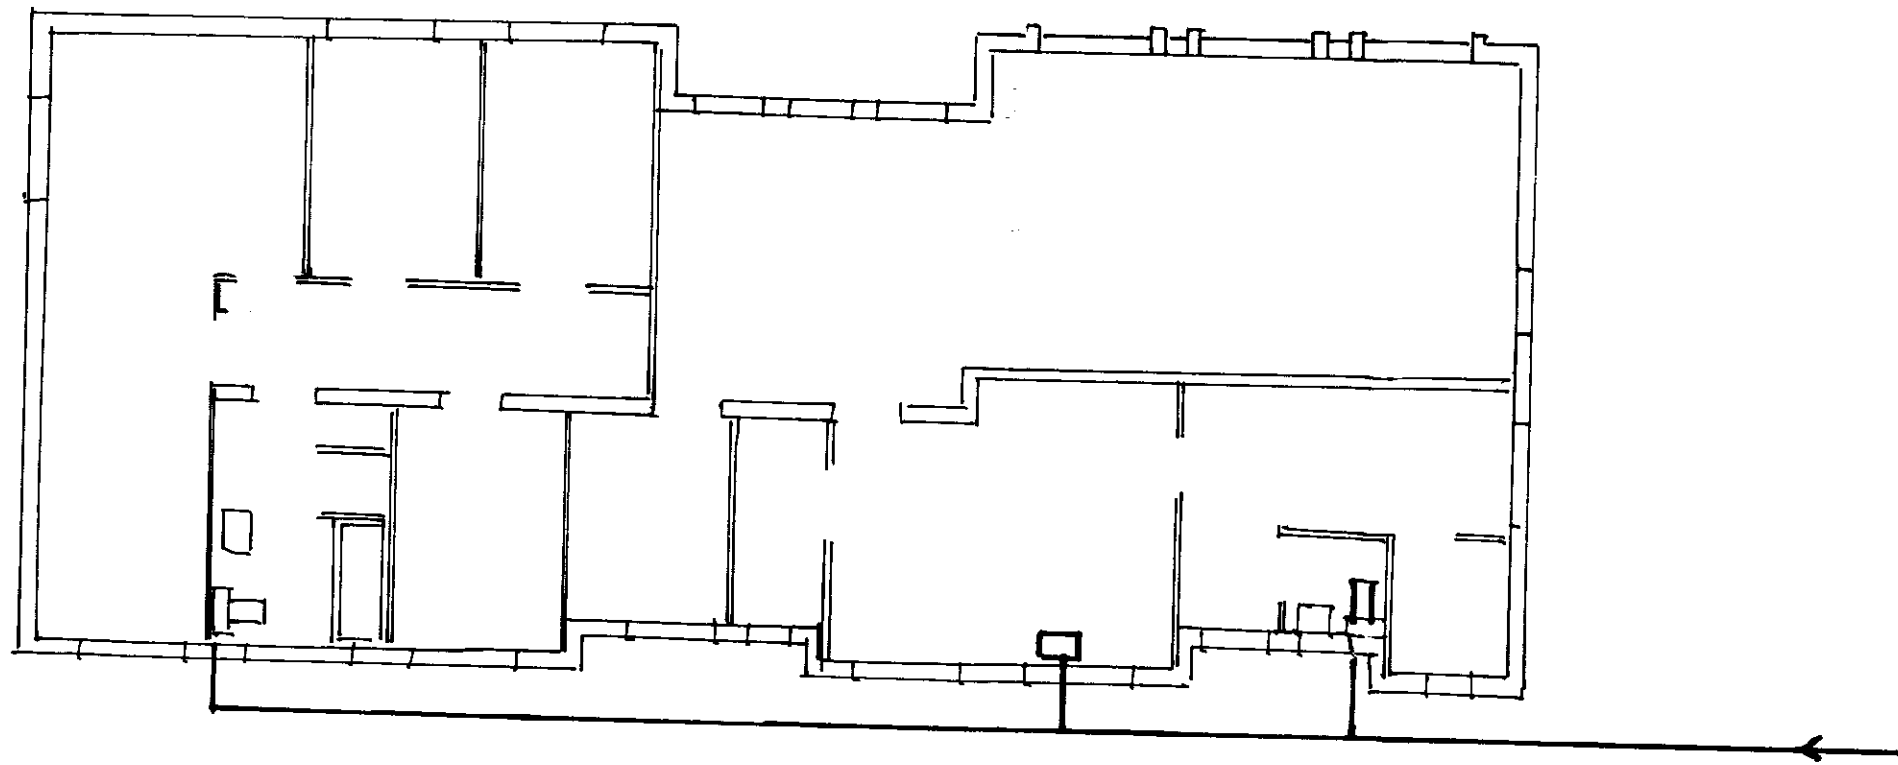

6.6.80

Martini