

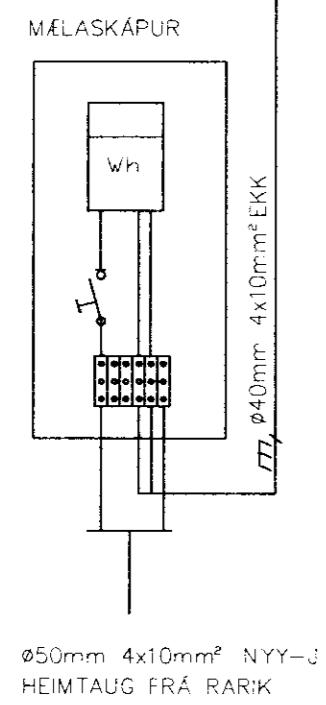


DREIFISKÁPUR: D1

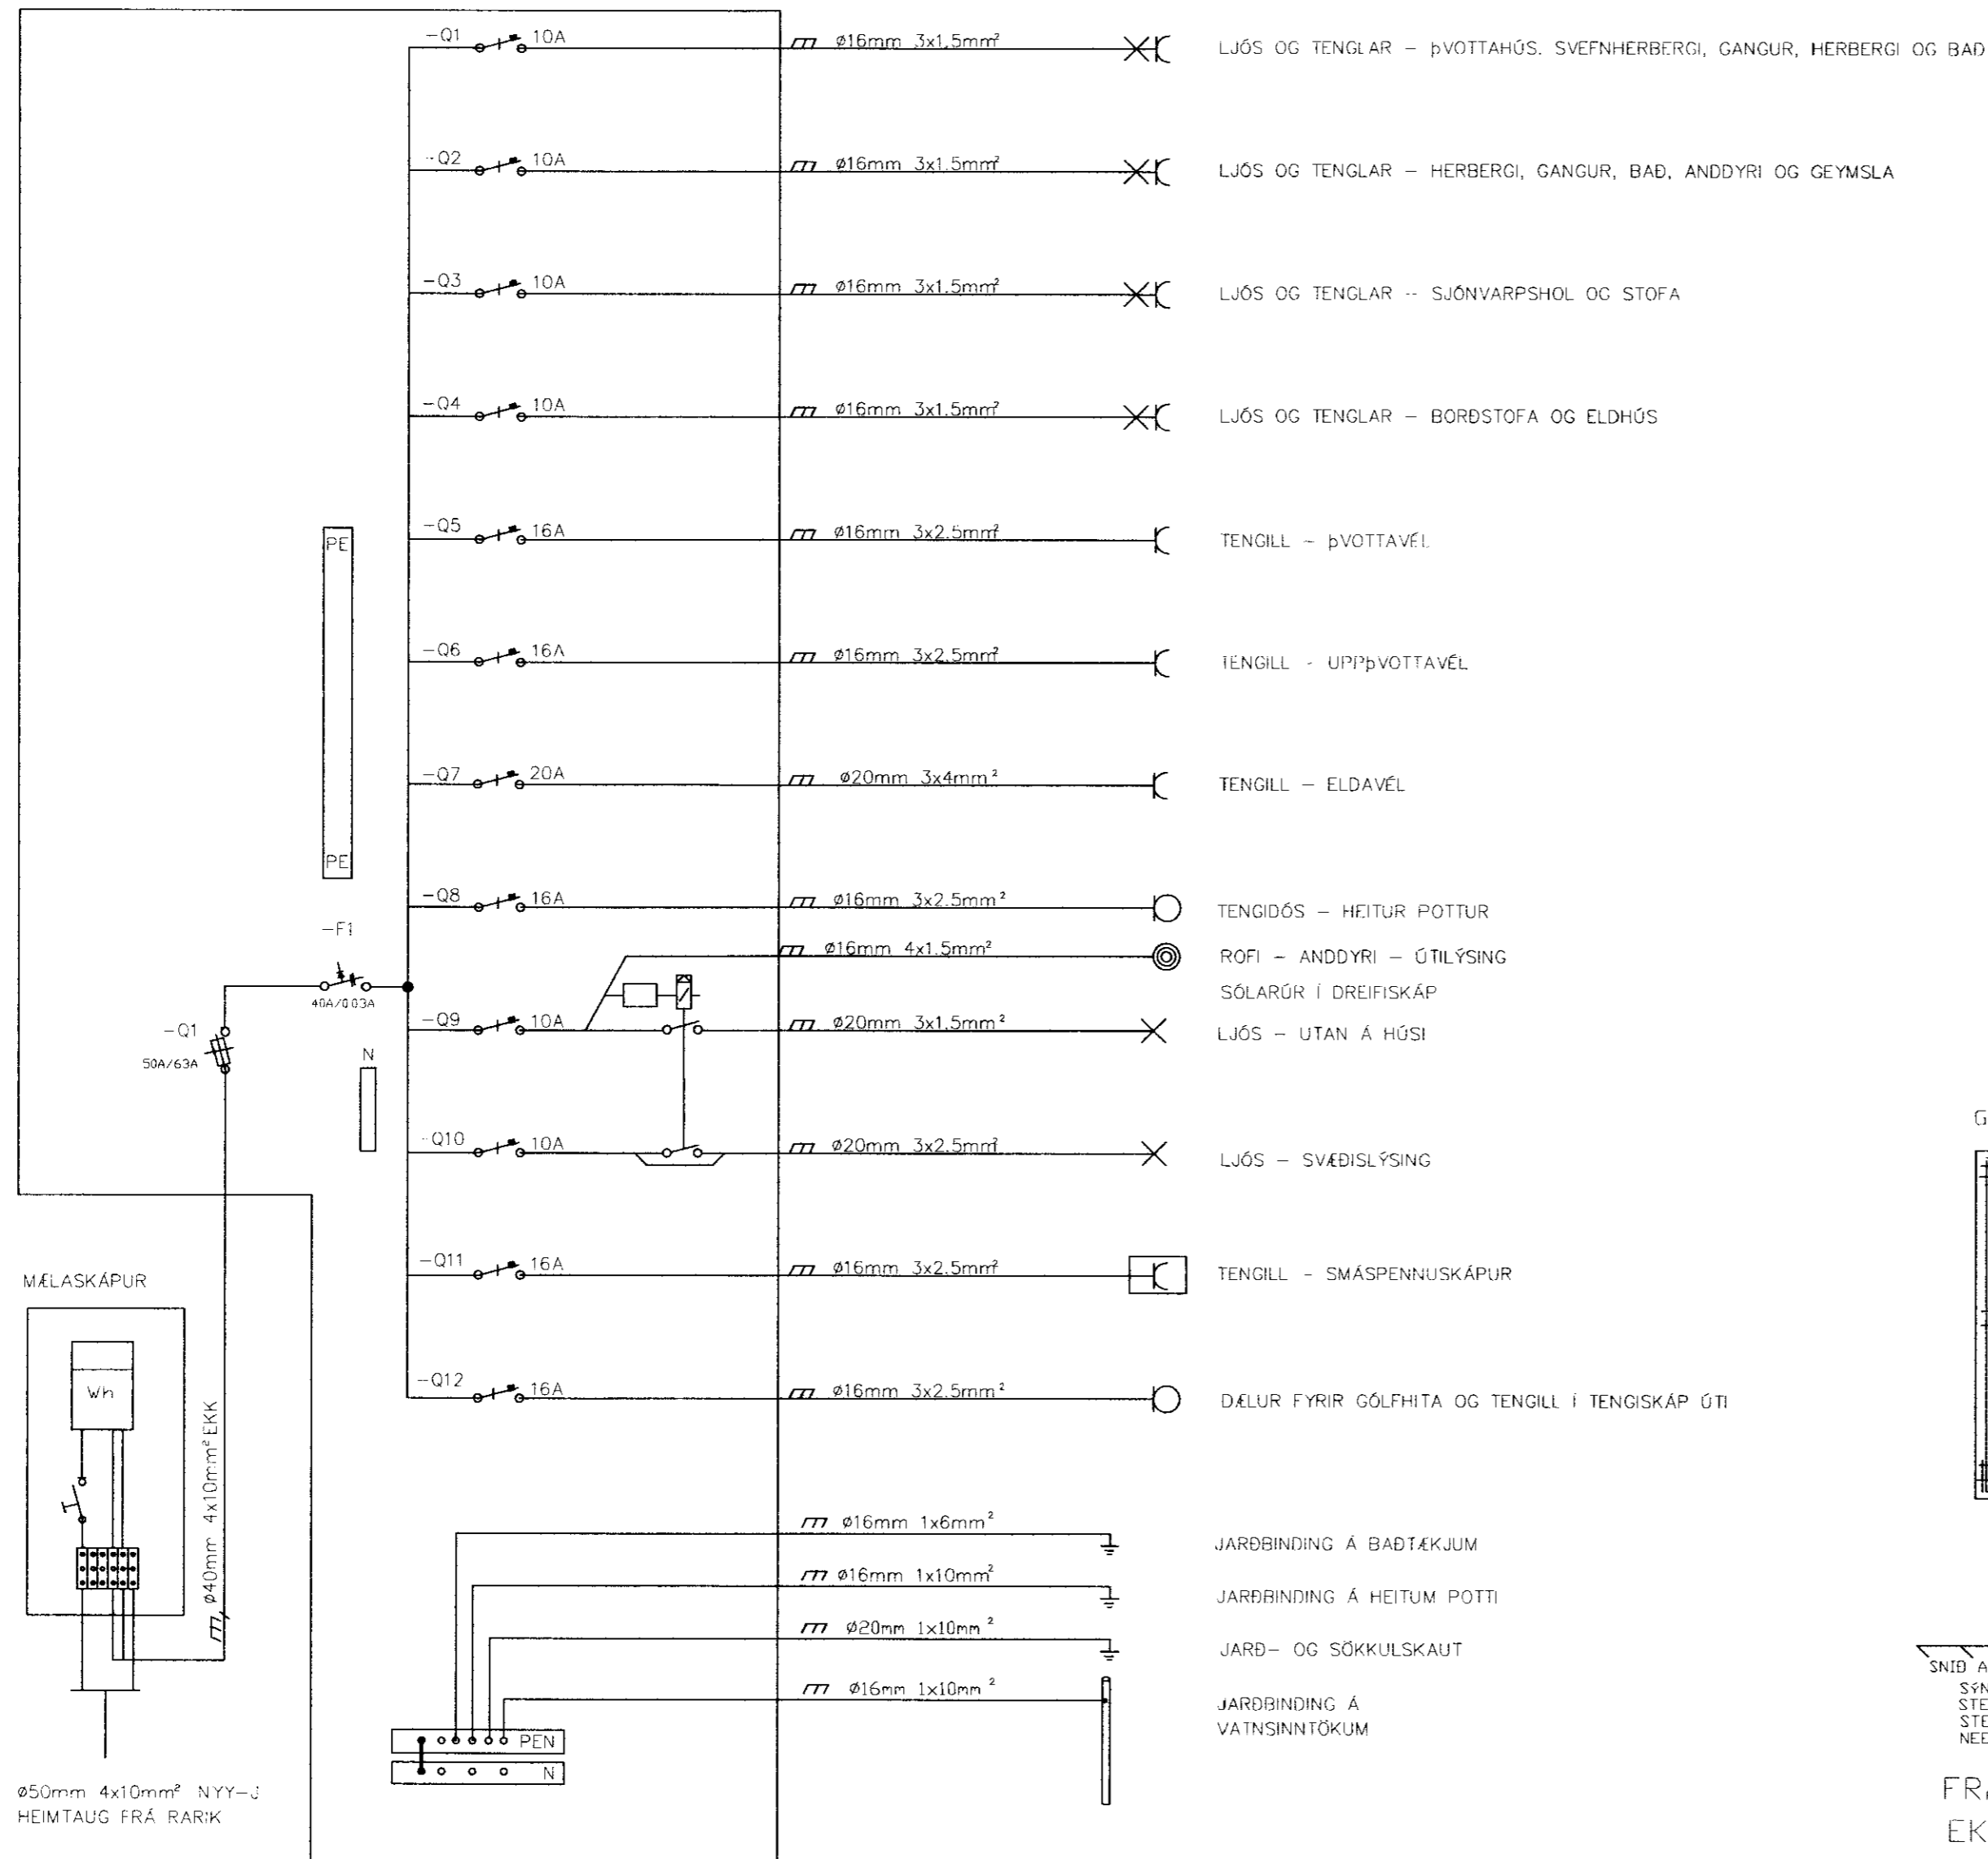

NOG	HEI	ÞEYTINGAR	SKALI

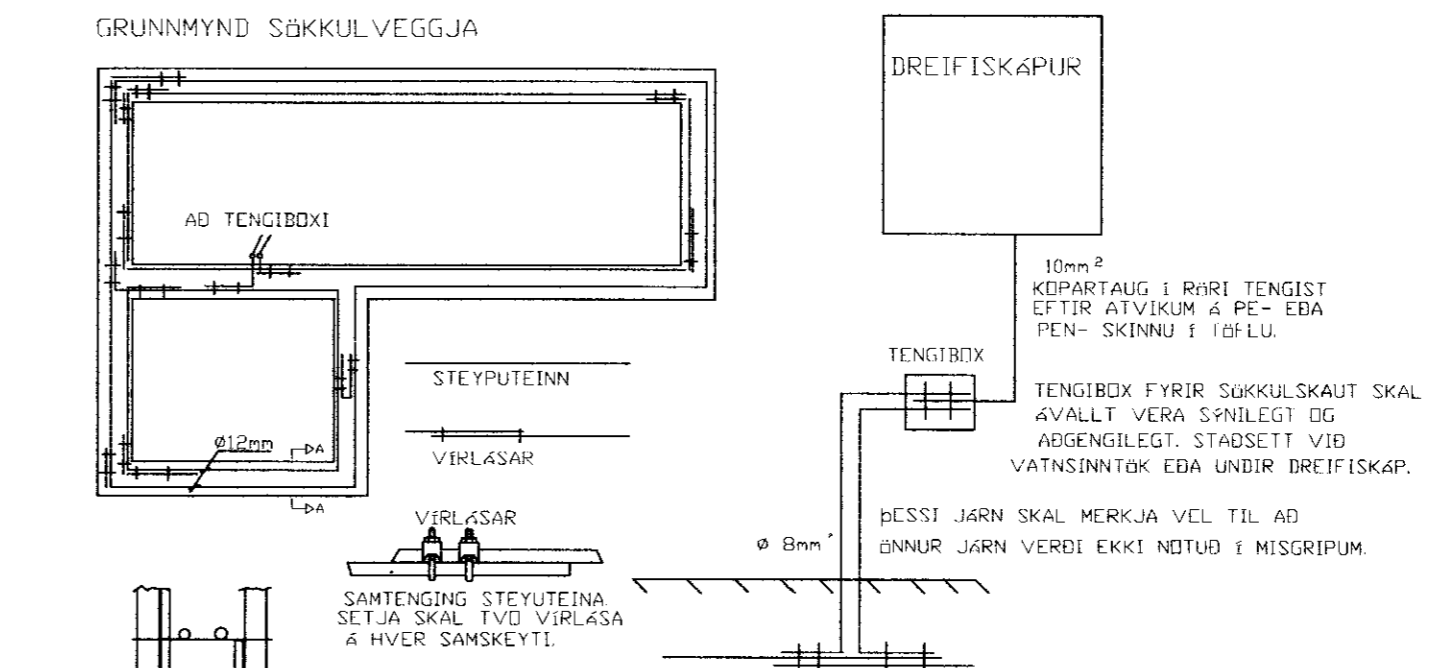

FRÁGANGUR SÖKKULSSKAUTS
 EKKI Í KVARDA

Árni Guðni Einarsson 120355-4149

Árni Guðni Einarsson, kt: 120355-4149, RAFMAGNSTÆKNIRÆÐINGUR, Símar: 588-8097 / 899-4097	
EIGN: SELHÖLSBRAUT 1 FRISTUNDAHÚS Í LANDI ÖNÐVERBARNES, GRÍMSNES- OG GRAFNINGSREPPÍ, ÁRNESSÝSLU	DÁÐ: 09.07.2010 SKEMMING: SEL-01
EIGN: EINLÍNUMYND OG SÖKKULSKAUT	TEGUN: 1 MÖLUR: 1:50
FORM: ÁGE TEGUN: ÁGE MÖLUR: MÖLUR TEGUN: TEGUN	TEGUN: 5