
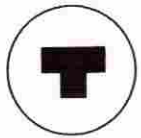


MÓTTEKIÐ

30. SEPT. 2008

Byggingafrúúi uppsv. Ámessýslu og Flóahfr.

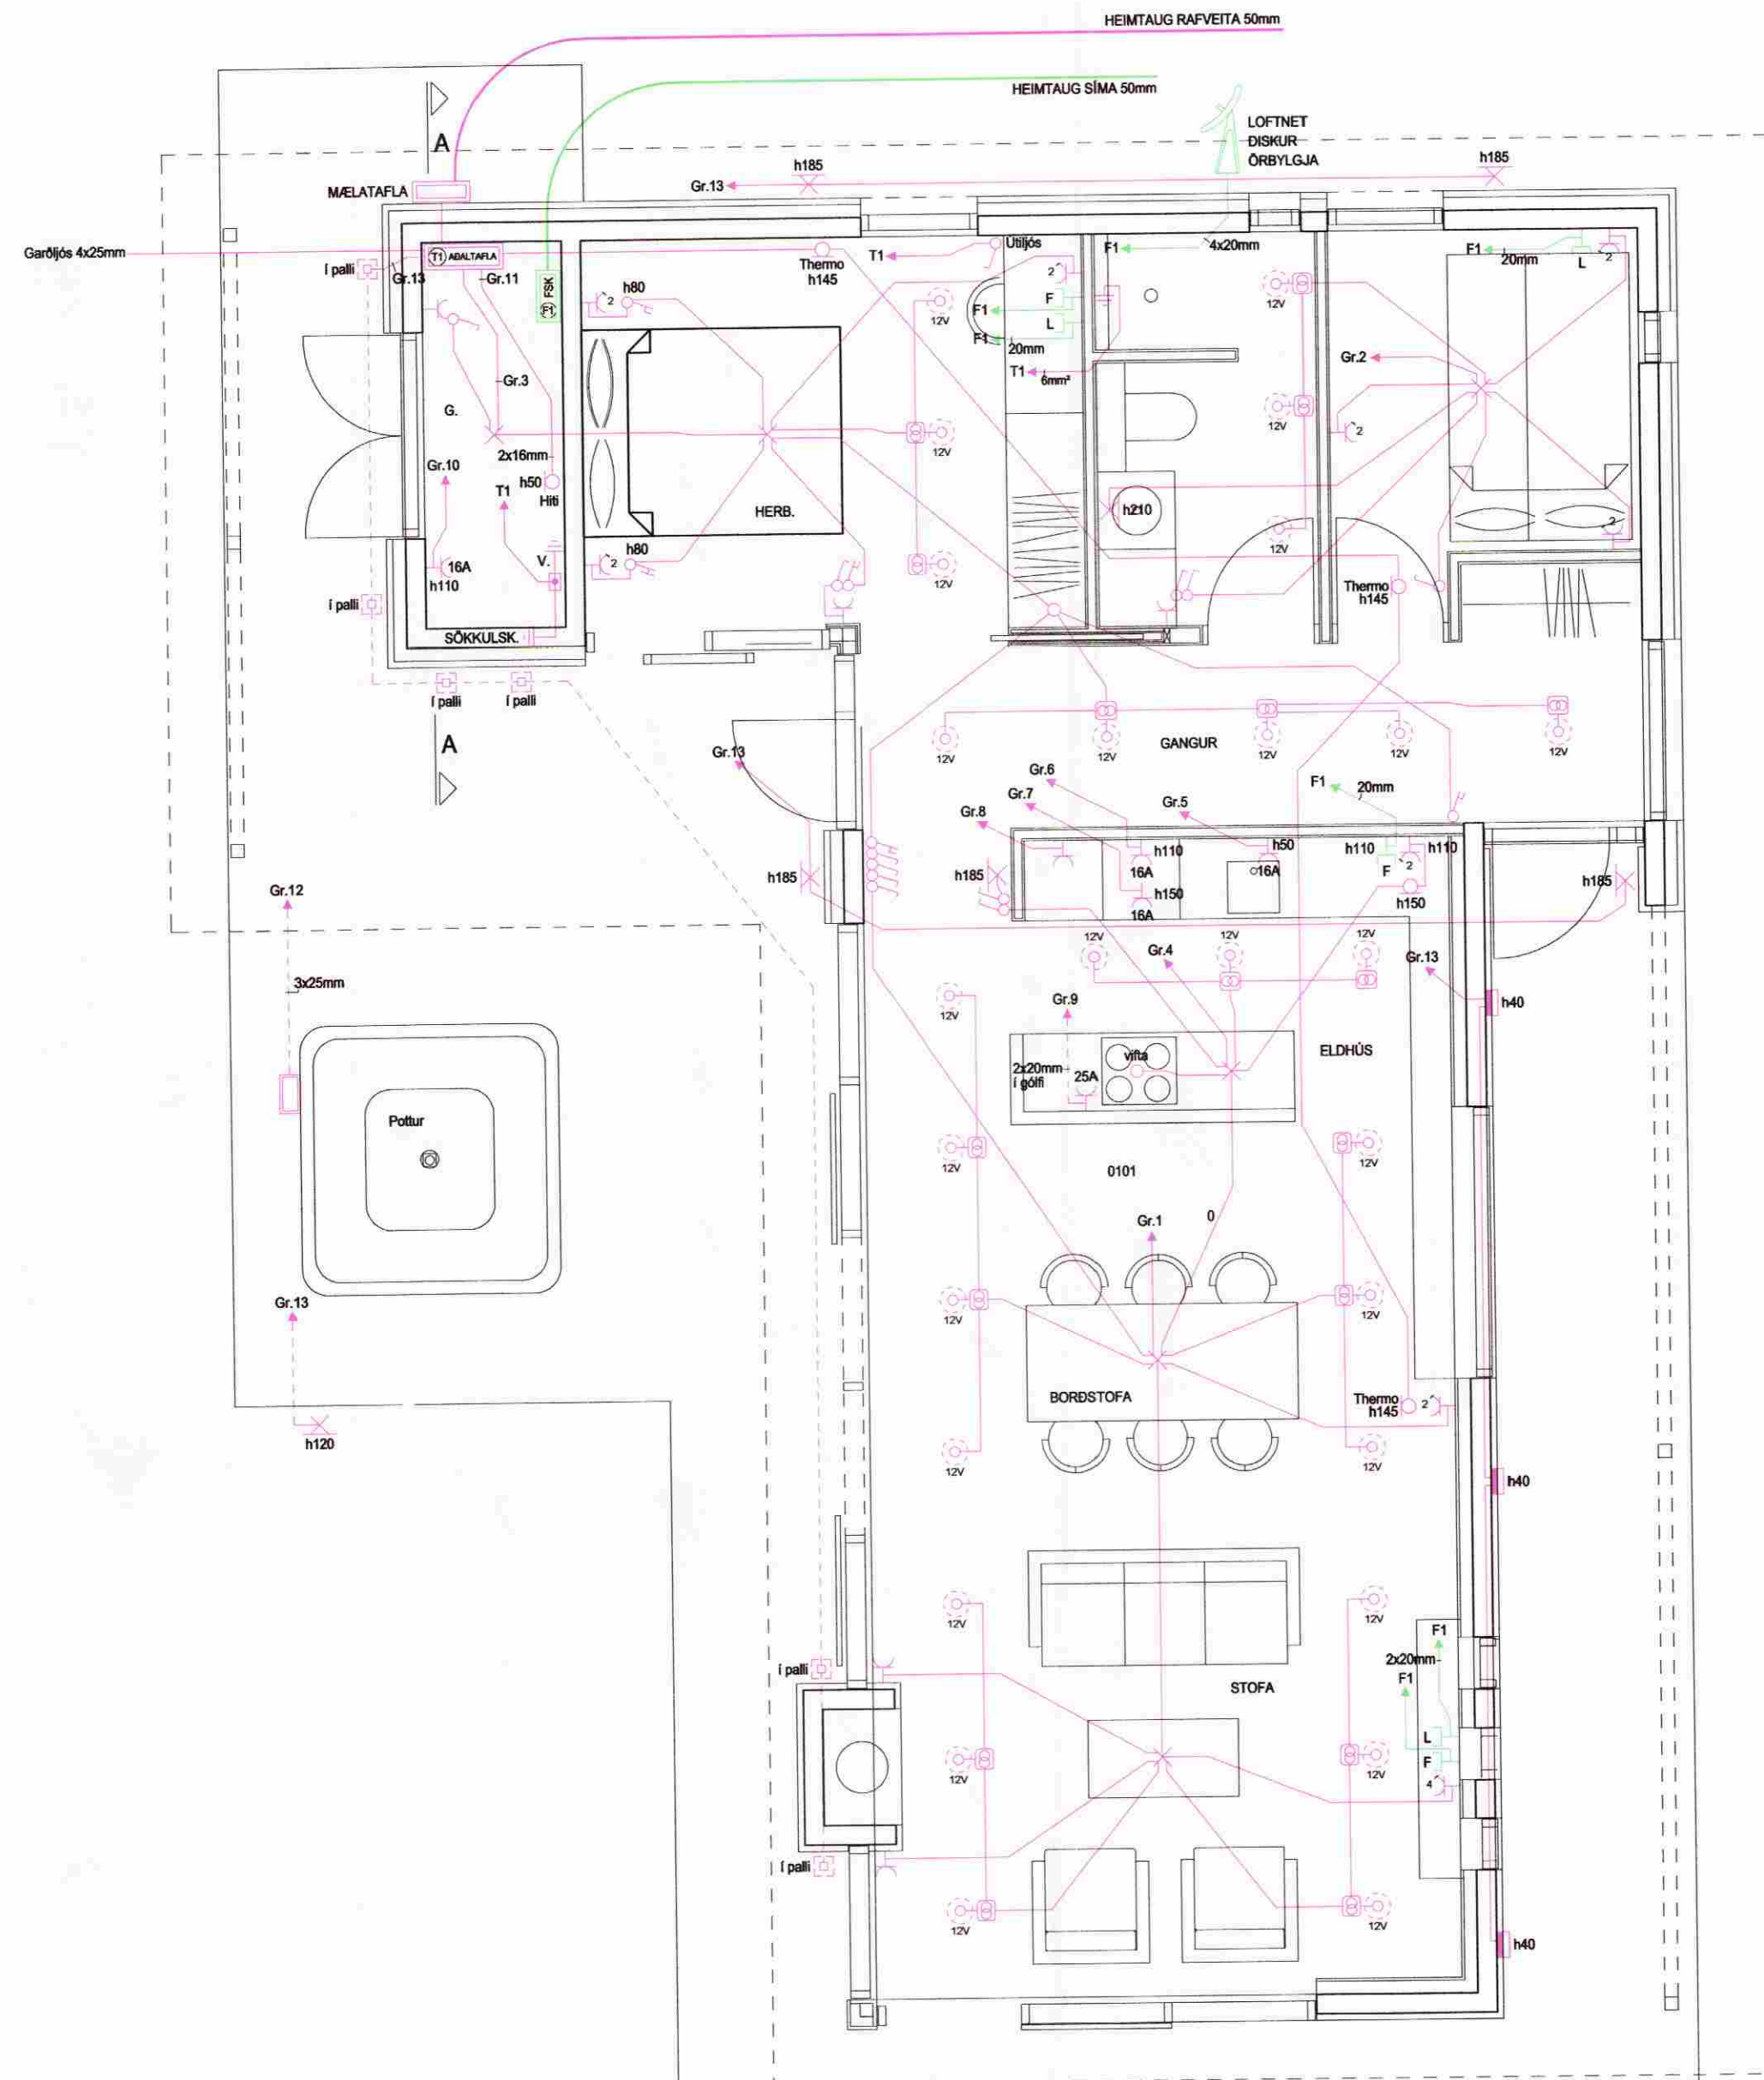

HELGI KR. EIRÍKSSON RAFLAGNAHÖNNUN

Helgi Kr. Eiríksson

KT. 110156-2789

SKIPHOLT 37, 108 REYKJAVÍK S:568-8388
E-MAIL: TEIKN@LUMEX.IS

DAGS.	10.09.2008	SÍDA NR.	1 AF 2	HANNAÐ	HKE	VERKEFNI	SOGSBAKKI 15, GRÍMSNES- OG GRAFNINGSHR.
TEIKN. NR.	AR-01	TÖLVUHEITI	GRSOGSBAKKIL15	TEIKNAD	PHS	RAFLÖGN	RAFLÖGN
VERKHLUTI	GRUNNMYND	BREYTING A		YFIRFARID	HKE		
MKV.	1:50	BREYTING B					