




**1 ÚTLIT A - VESTUR**  
mkv. 1:100

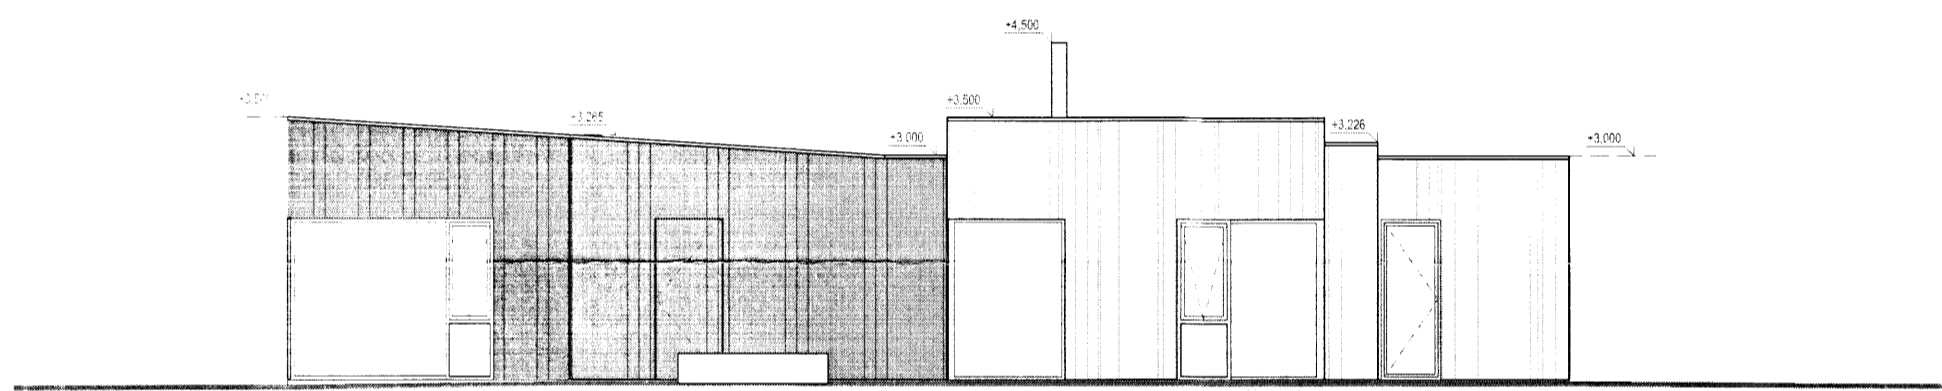


**2 ÚTLIT B - SUÐUR**  
mkv. 1:100

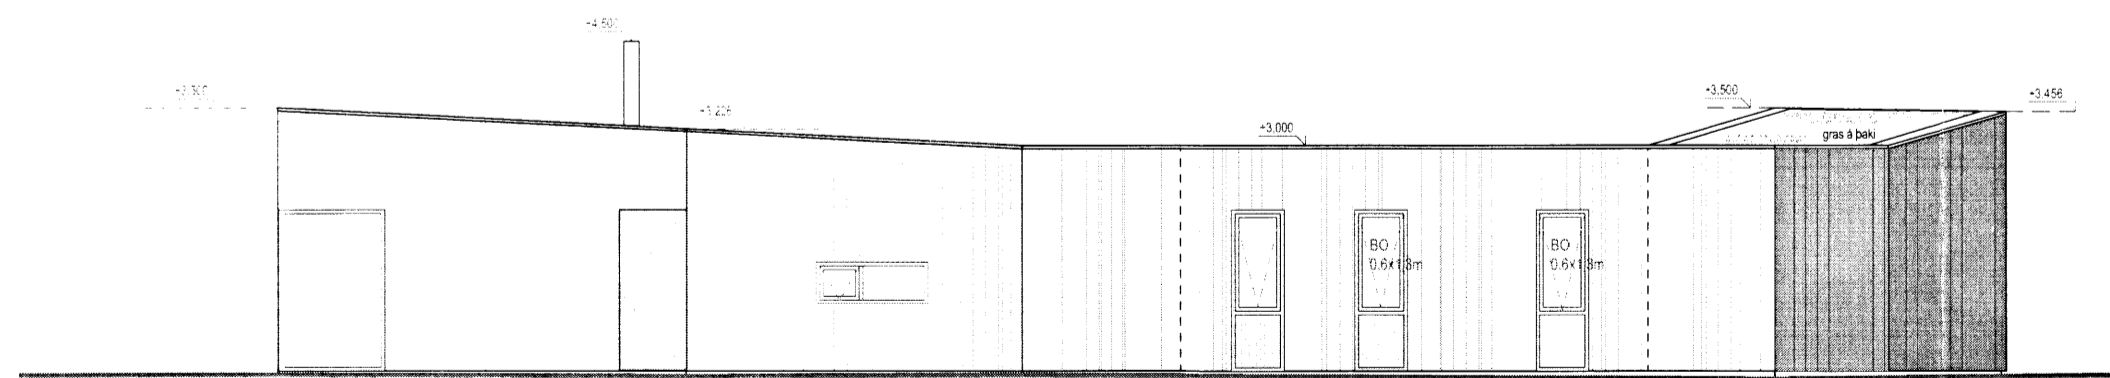

**3 ÚTLIT C - AUSTUR**  
mkv. 1:100

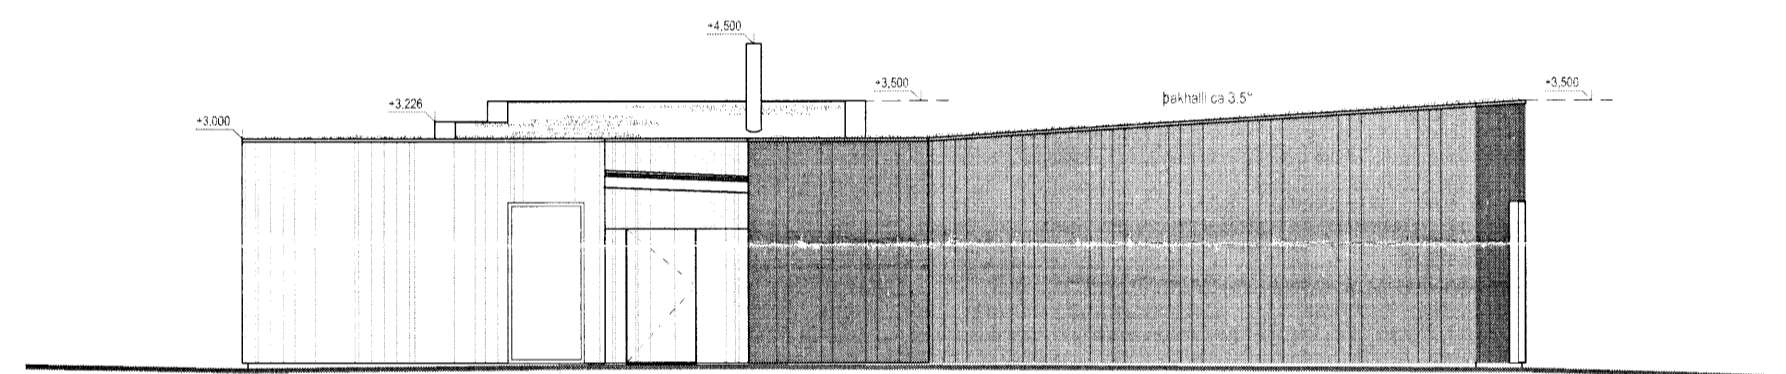

**4 ÚTLIT D - NORÐUR**  
mkv. 1:100

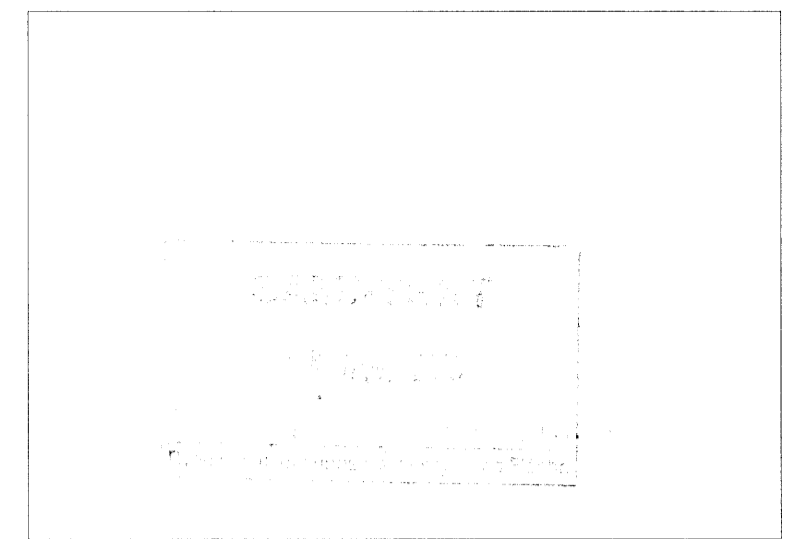

ÖLL MÁL SKAL SANNREYNA Á VERKSTAÐ ÁÐUR EN SMÍÐI HEFST

|                                     |                 |
|-------------------------------------|-----------------|
| Arni Kjartansson arkitekt FAI       | kt: 040352-3099 |
| Bæring Bjarnar Jónsson arkitekt FAI | kt: 020464-5509 |
| Jóhannes Þórðarson arkitekt FAI     | kt: 121057-6039 |
| Sigbjörn Kjartansson arkitekt       | kt: 121258-2269 |
| Sigurður Halldórsson arkitekt FAI   | kt: 100857-2009 |

**SUMARHÚS VIÐ SOG  
SUDURBAKKI 20**

| ÚTHIT                          |                       | AÐALUPPDRÁTTUR   |                  |
|--------------------------------|-----------------------|--|------------------|
| Bræying:                       | Teikn.nr.:            | <b>A00.03</b>  | <b>GLÁMA·KÍM</b> |
| Útgáfud.:<br><b>12.12.2012</b> | Mkv.:<br><b>1:100</b> | Arkitektar Laugavegl 164 ehf, 105 Reykjavík<br>s: 530-8100, f: 530-8101, kt: 560 496 2739<br>glamakim@glamakim.is, www.glamakim.is |                  |
| Verknr.:<br><b>1105027</b>     | Teikn. UDM            | Yfirf. BBJ   |                  |

BANNAÐ ER AÐ MÆLI AF TEKNINGUM  
TEKNINGU ÞESSA MÁ EKKI AFRITA MEÐ NEINUM HÆTTI AÐ HLUÐA TIL EÐA Í HEILD ÁN SKRIFLEGS LEYFIS HOFUNDAR