



Samþykkt

29 NOV. 2005 + 28/100


Halmar Einarsson
Byggingarfulltrúi uppsveita Árnessýslu

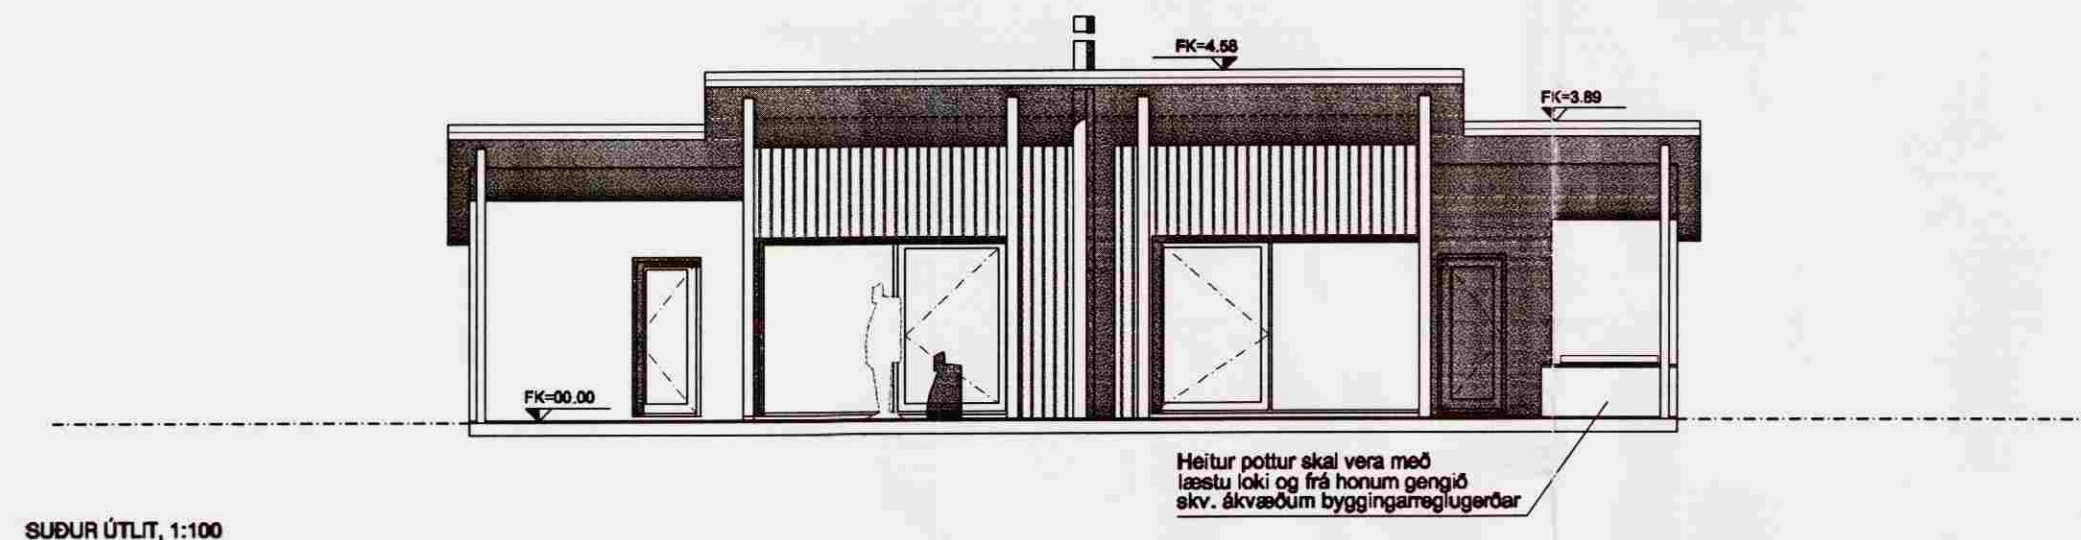


SUÐUR ÚTLIT, 1:100

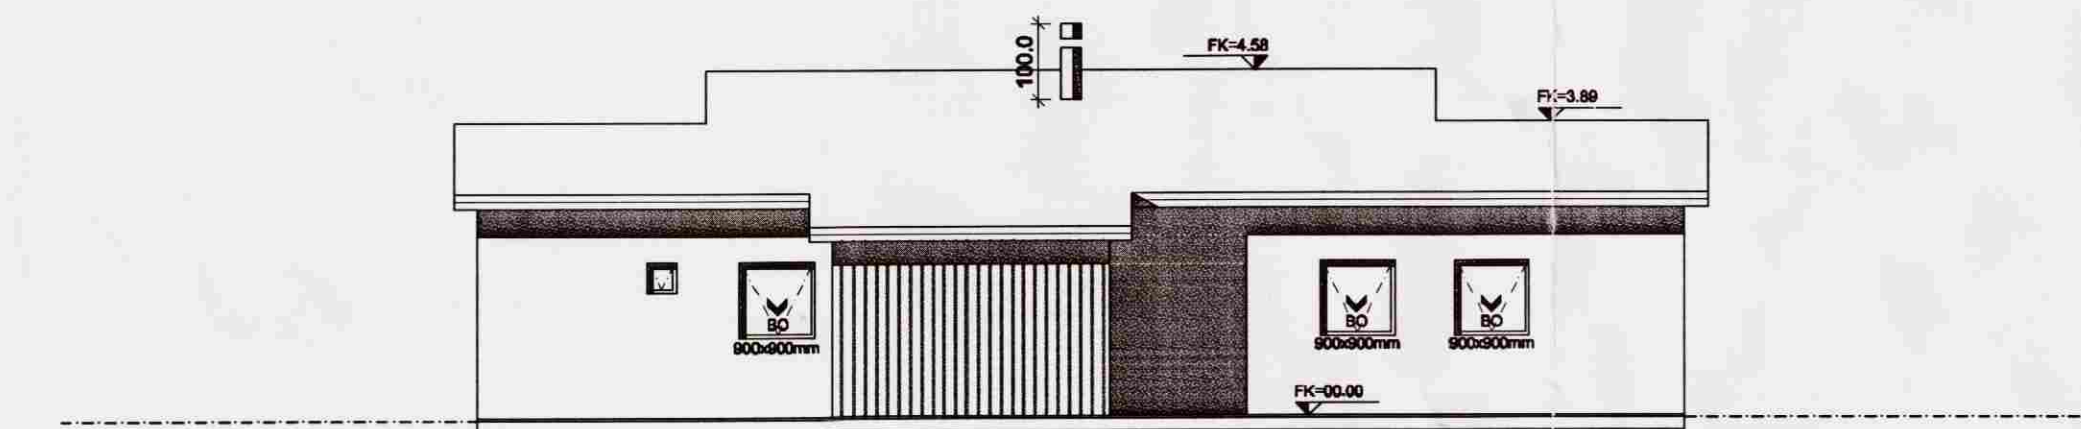


NORÐUR ÚTLIT, 1:100

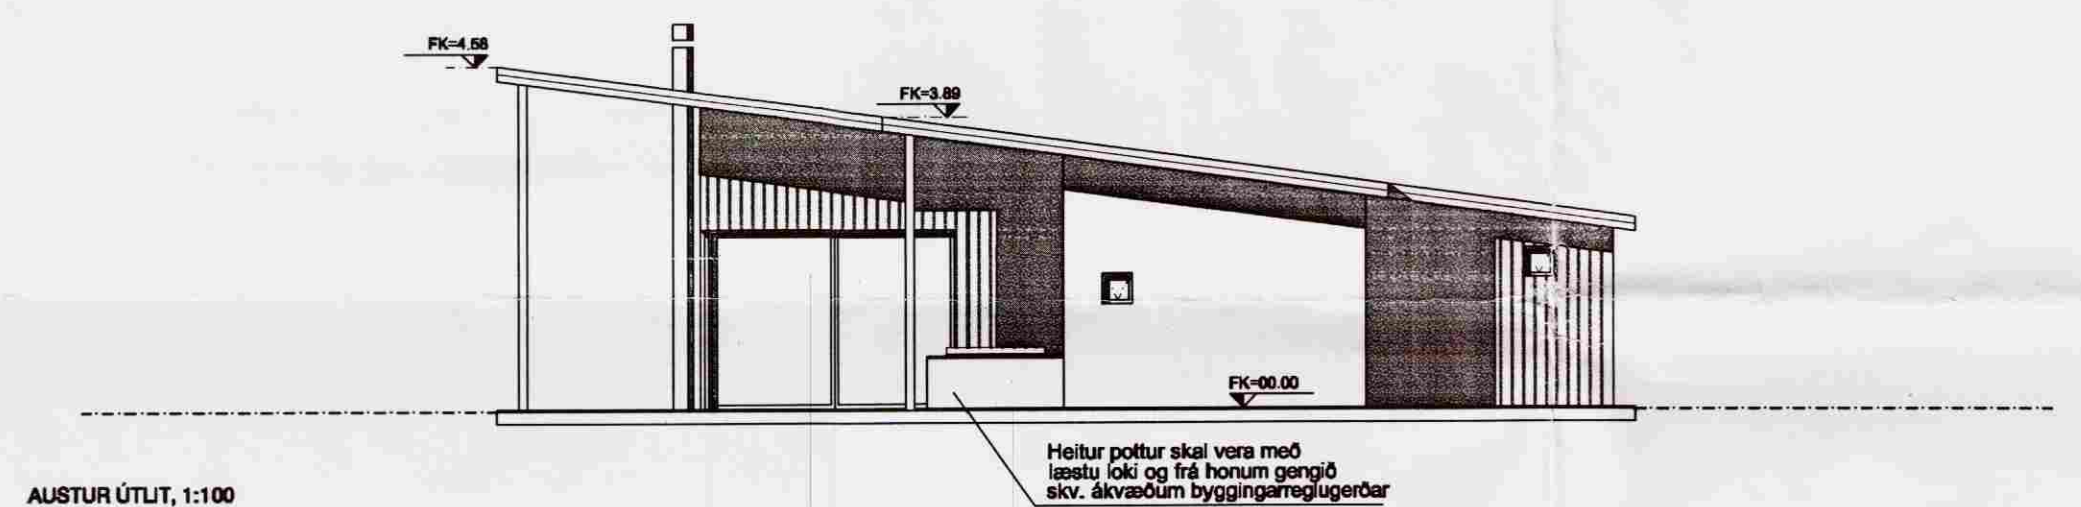

AUSTUR ÚTLIT, 1:100

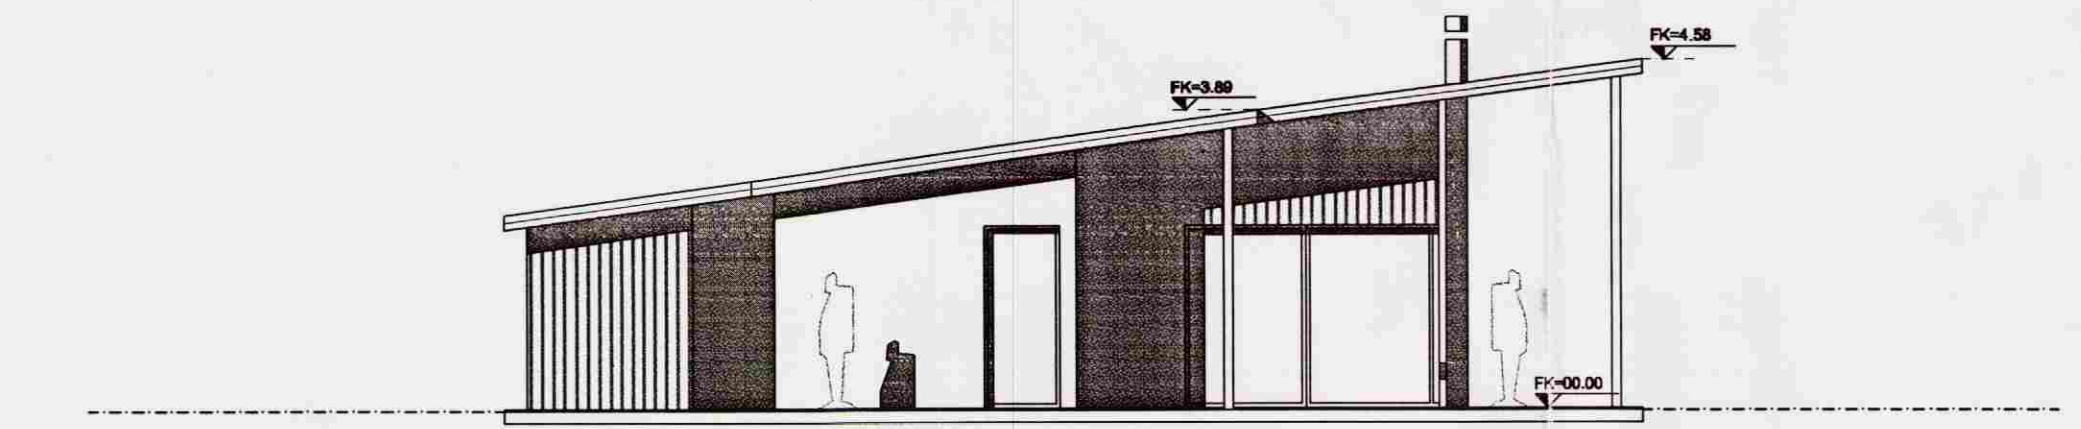


VESTUR ÚTLIT, 1:100

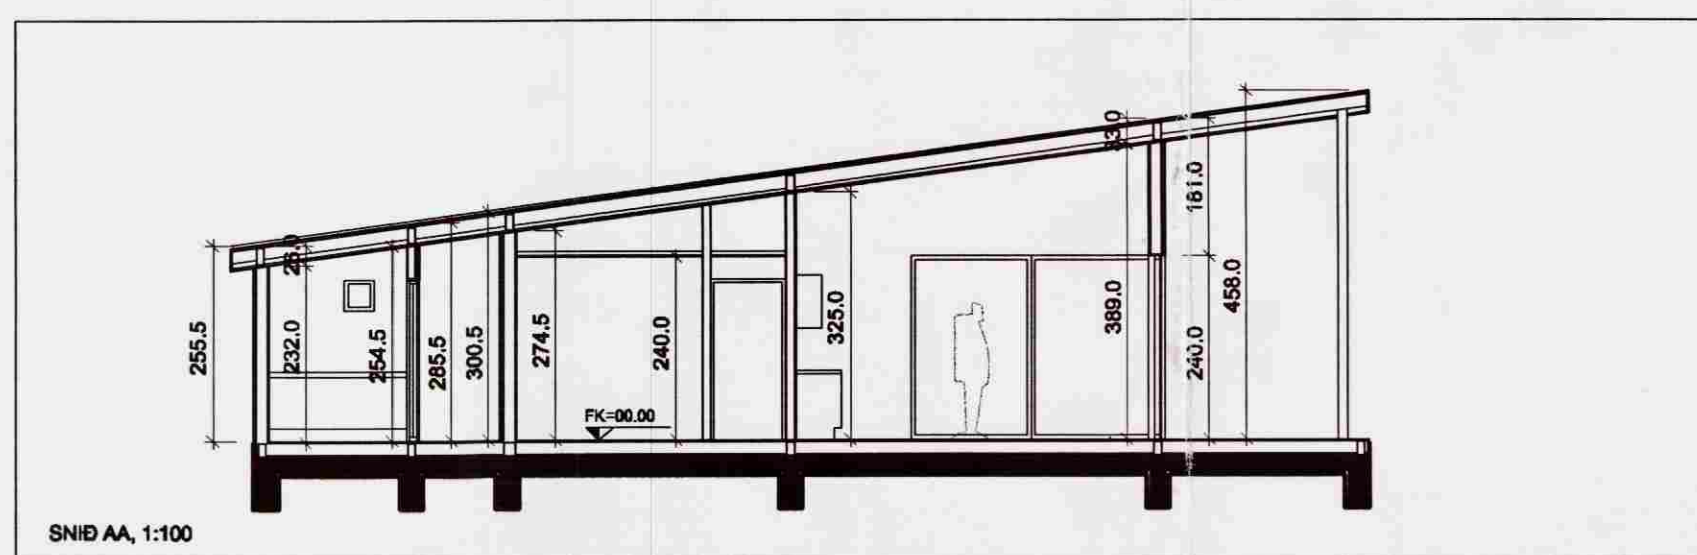

SNID AA, 1:100

C:
B:
A:
BREYTINGAR: DAGS:

SOGSBAKKI 17, GRÍMSN.-OG GRAFNINGSHR.
ÓLAFUR BALDVINSSON VERK:
ADALUPPDRÁTTUR KVARDI: 1:100
DAGS: 07.11.05
GRUNNMYND TEIKN: LME-IG
SKRÁ:

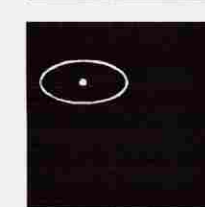

KOLLGÁTA
arkitektúr - hönnun
Gránufélagsgötu 4, 600 Akureyri
Símar: 462 7881 - 862 7881
Netfang: kollgata@simnet.is

Logi Már Einarsson arkitekt faí kt. 210864 - 2969