




SAMPYKKT
 28 JULÍ 2019
Logi Kjálarn
 Byggingafræði uppvev, Amessýslu og Flóttu

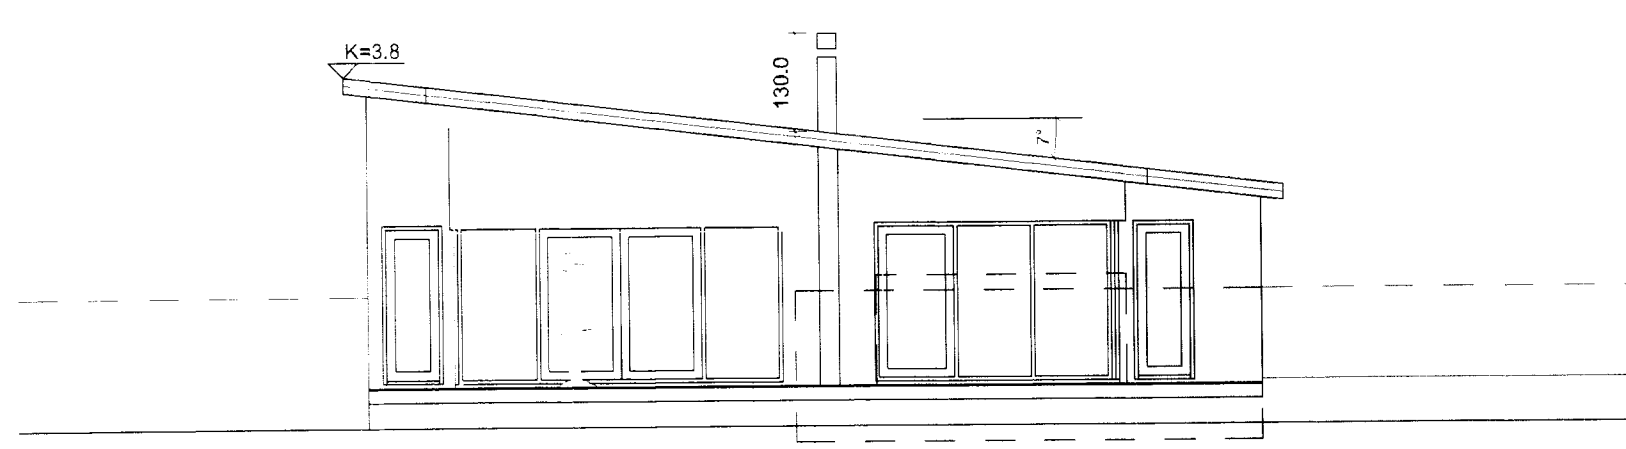


VESTUR ÚTLIT, 1:100

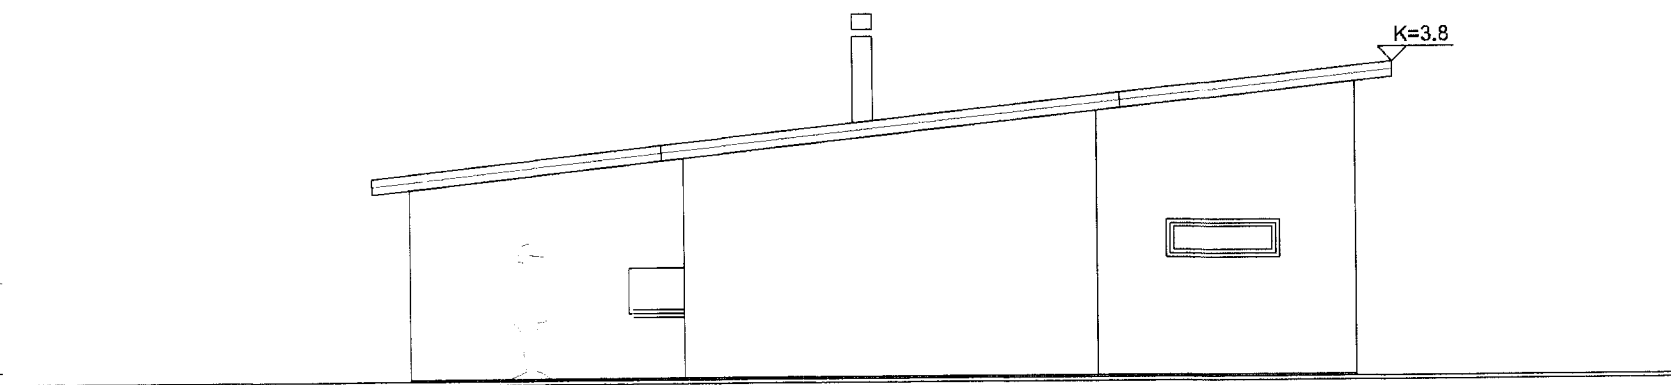


AUSTUR ÚTLIT, 1:100

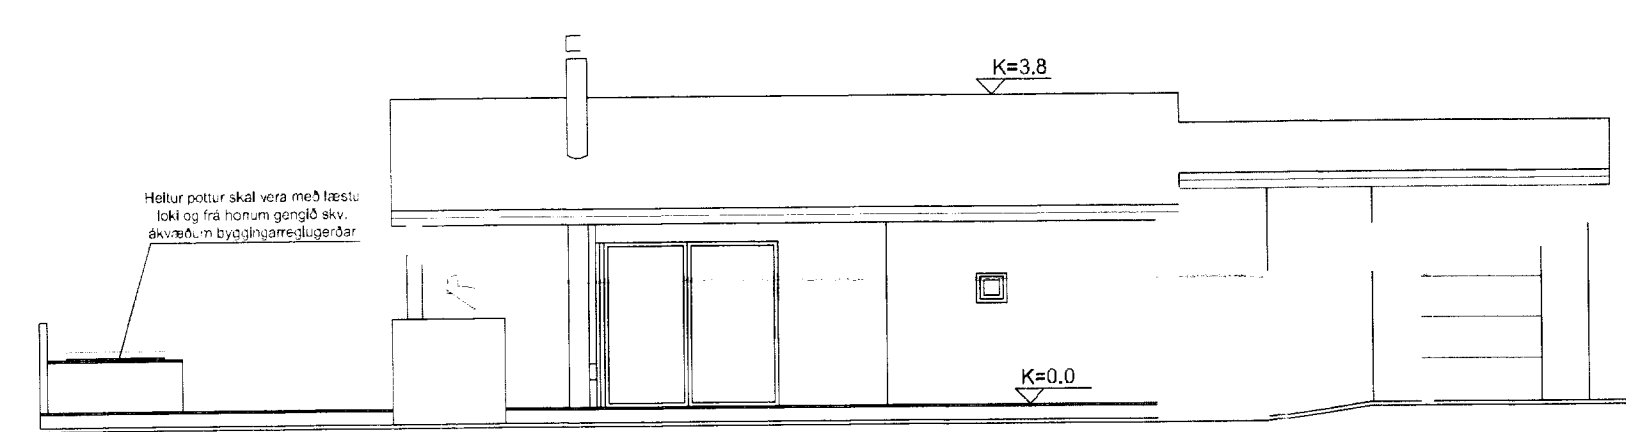


SUÐUR ÚTLIT, 1:100

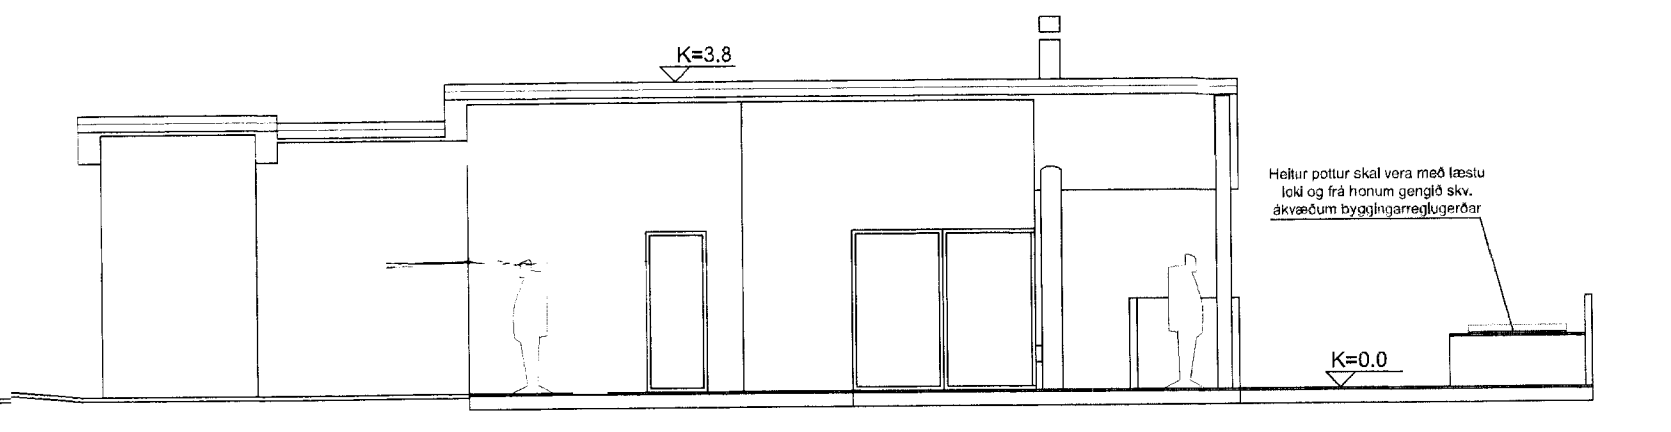

NORÐUR ÚTLIT, 1:100

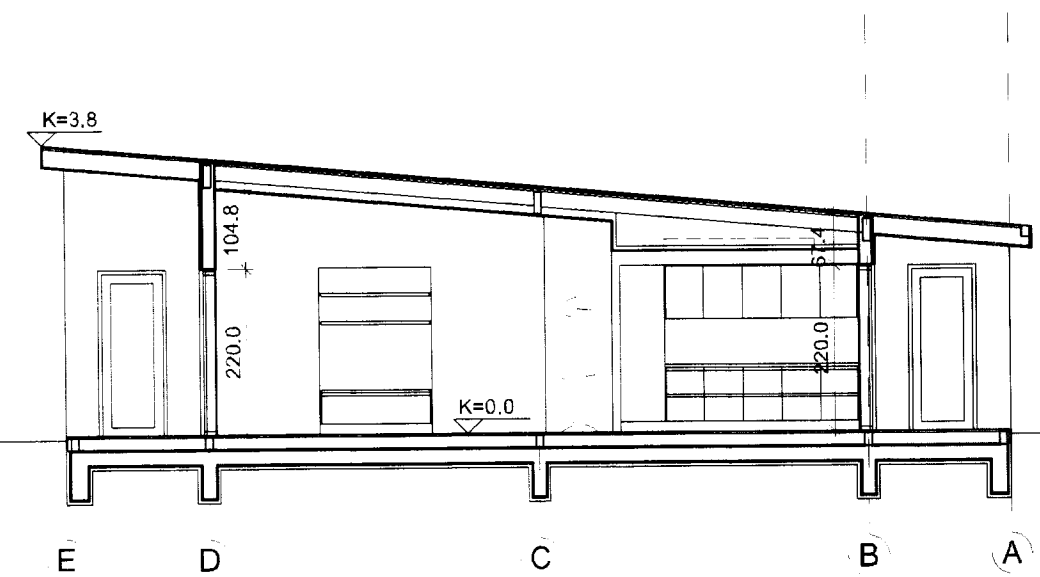

SNID AA, 1:100

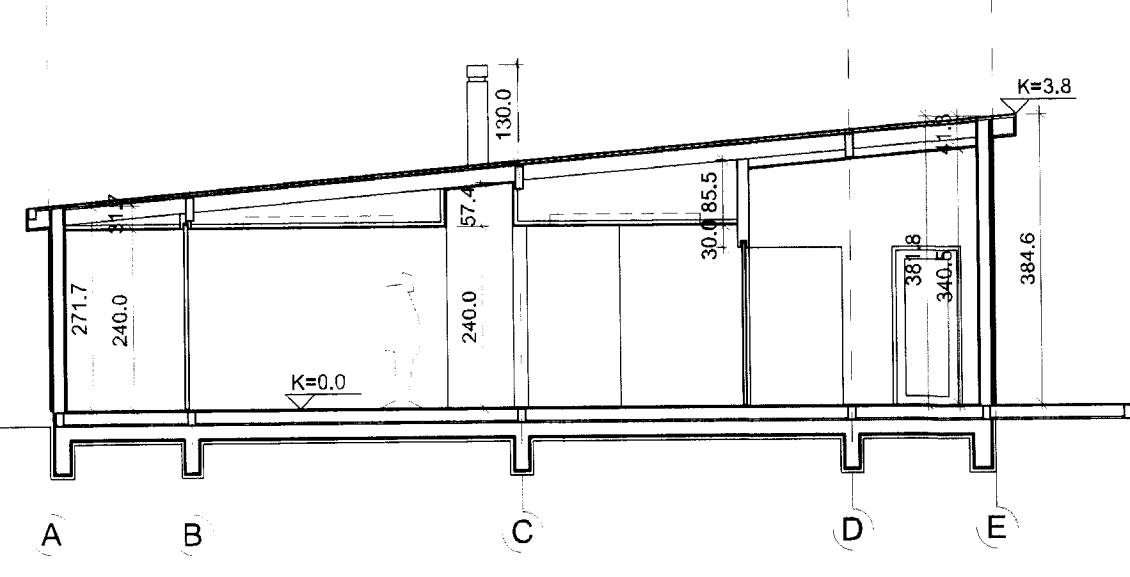

SNID BB, 1:100

C:
 B:
 A: Stækkun geymslu til austurs 29.04.09
 BREYTINGAR: DAGS:

SOGSBAKKAR 30, GRÍMSNES OG GRAFN.HREPP

ADALUPPDRÁTTUR
 SNID, ÚTLIT

VERK:
 KVARDI: 1:100
 DAGS: 11.04.06
 TEIKN: LME, IFG
 SKRÁ:

KOLLGÁTA
 arkitektúr - hönnun
 Kaupvangsstr. 29, 600 Akureyri
 Símar: 462 7881 - 862 7881
 Netfang: kollgata@kollgata.is

Logi M. Einarsson
 Logi M. Einarsson arkitekt faí kt. 210864 - 2969