

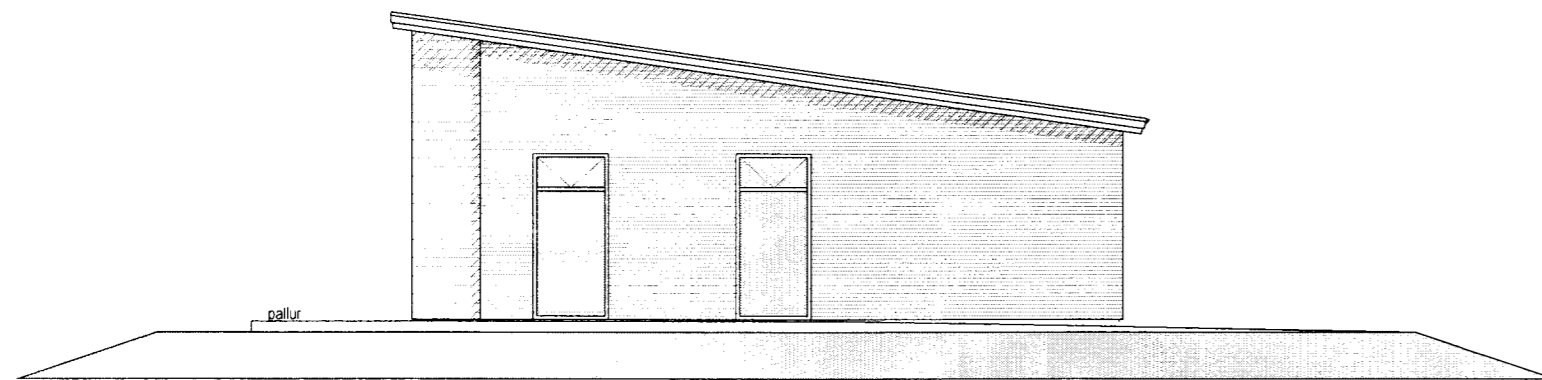



Suðlæg hlið  
Mkv 1:100

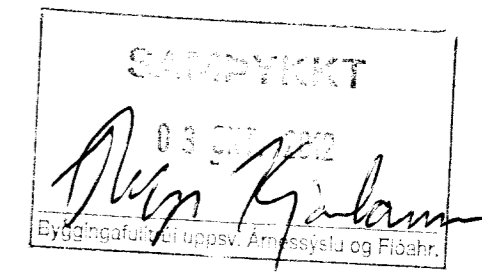

Austlæg hlið  
Mkv 1:100

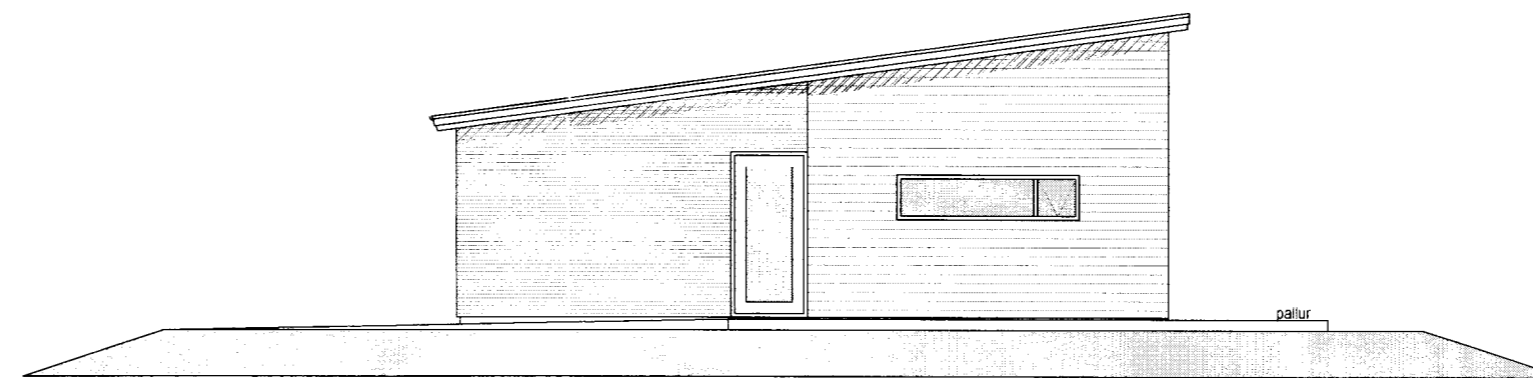

Vestlæg hlið  
Mkv 1:100

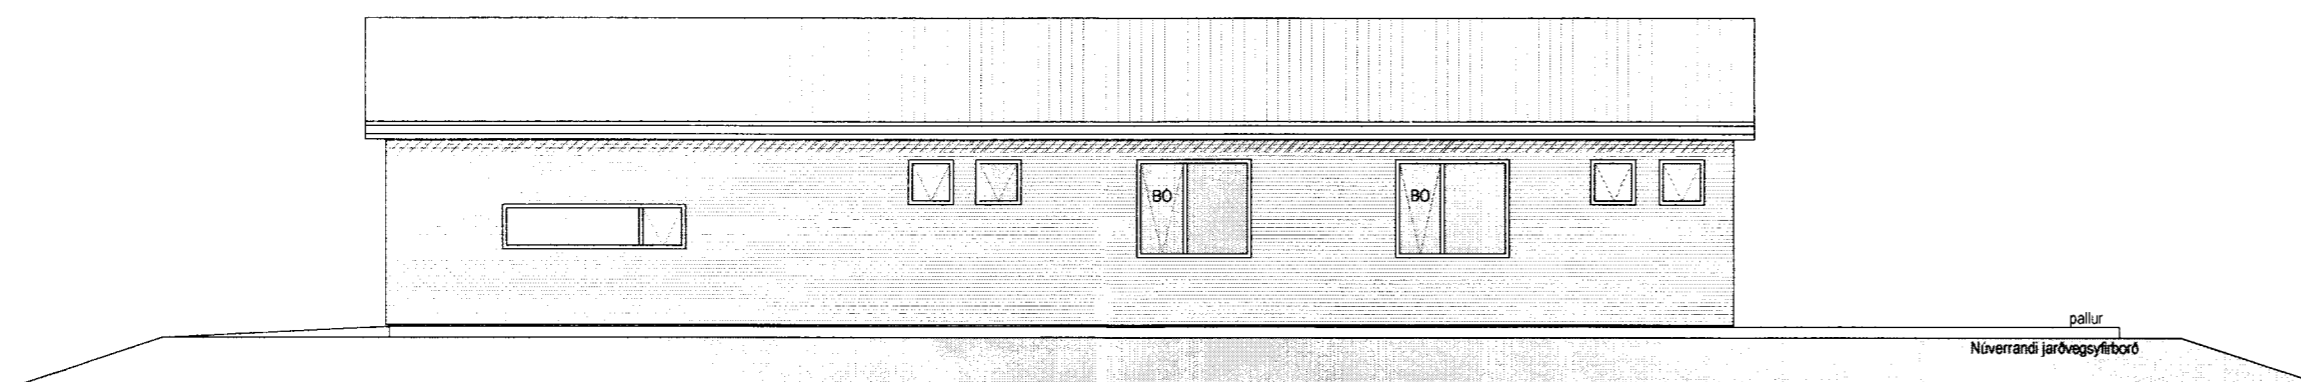

Norðlæg hlið  
Mkv 1:100

SKÝRINGAR

- |                        |      |                    |
|------------------------|------|--------------------|
| [SL] SLÖKKVITÆKI       | 0.00 | KÓTAR Á GRUNNMYND  |
| [R] REYKSKYNJARI       | 0.00 | KÓTAR Á SNIÐMYNDUM |
| [BO] BJÖRGUNAROP       | +    | LR LOFTRÆSING      |
| [0101] NOTEININGANÚMÉR | •    | GN GÖLFNIDURFALL   |



Pro-Ark teiknistofa  
Sogsbakki 32 Grímsnes og  
Grafningshrepp

12-033

Útlit

Eiríkur Vignir Pálsson BFI Kt: 010975-4179

Kjartan Sigurbjartsson BFI Kt: 190275-5319

Teikn. EVP  
Dags. Sept 2012  
Mkv. A2 - 1:100

01.03- A