


*Sveinn Elíasson*

Byggingarfulltrúi

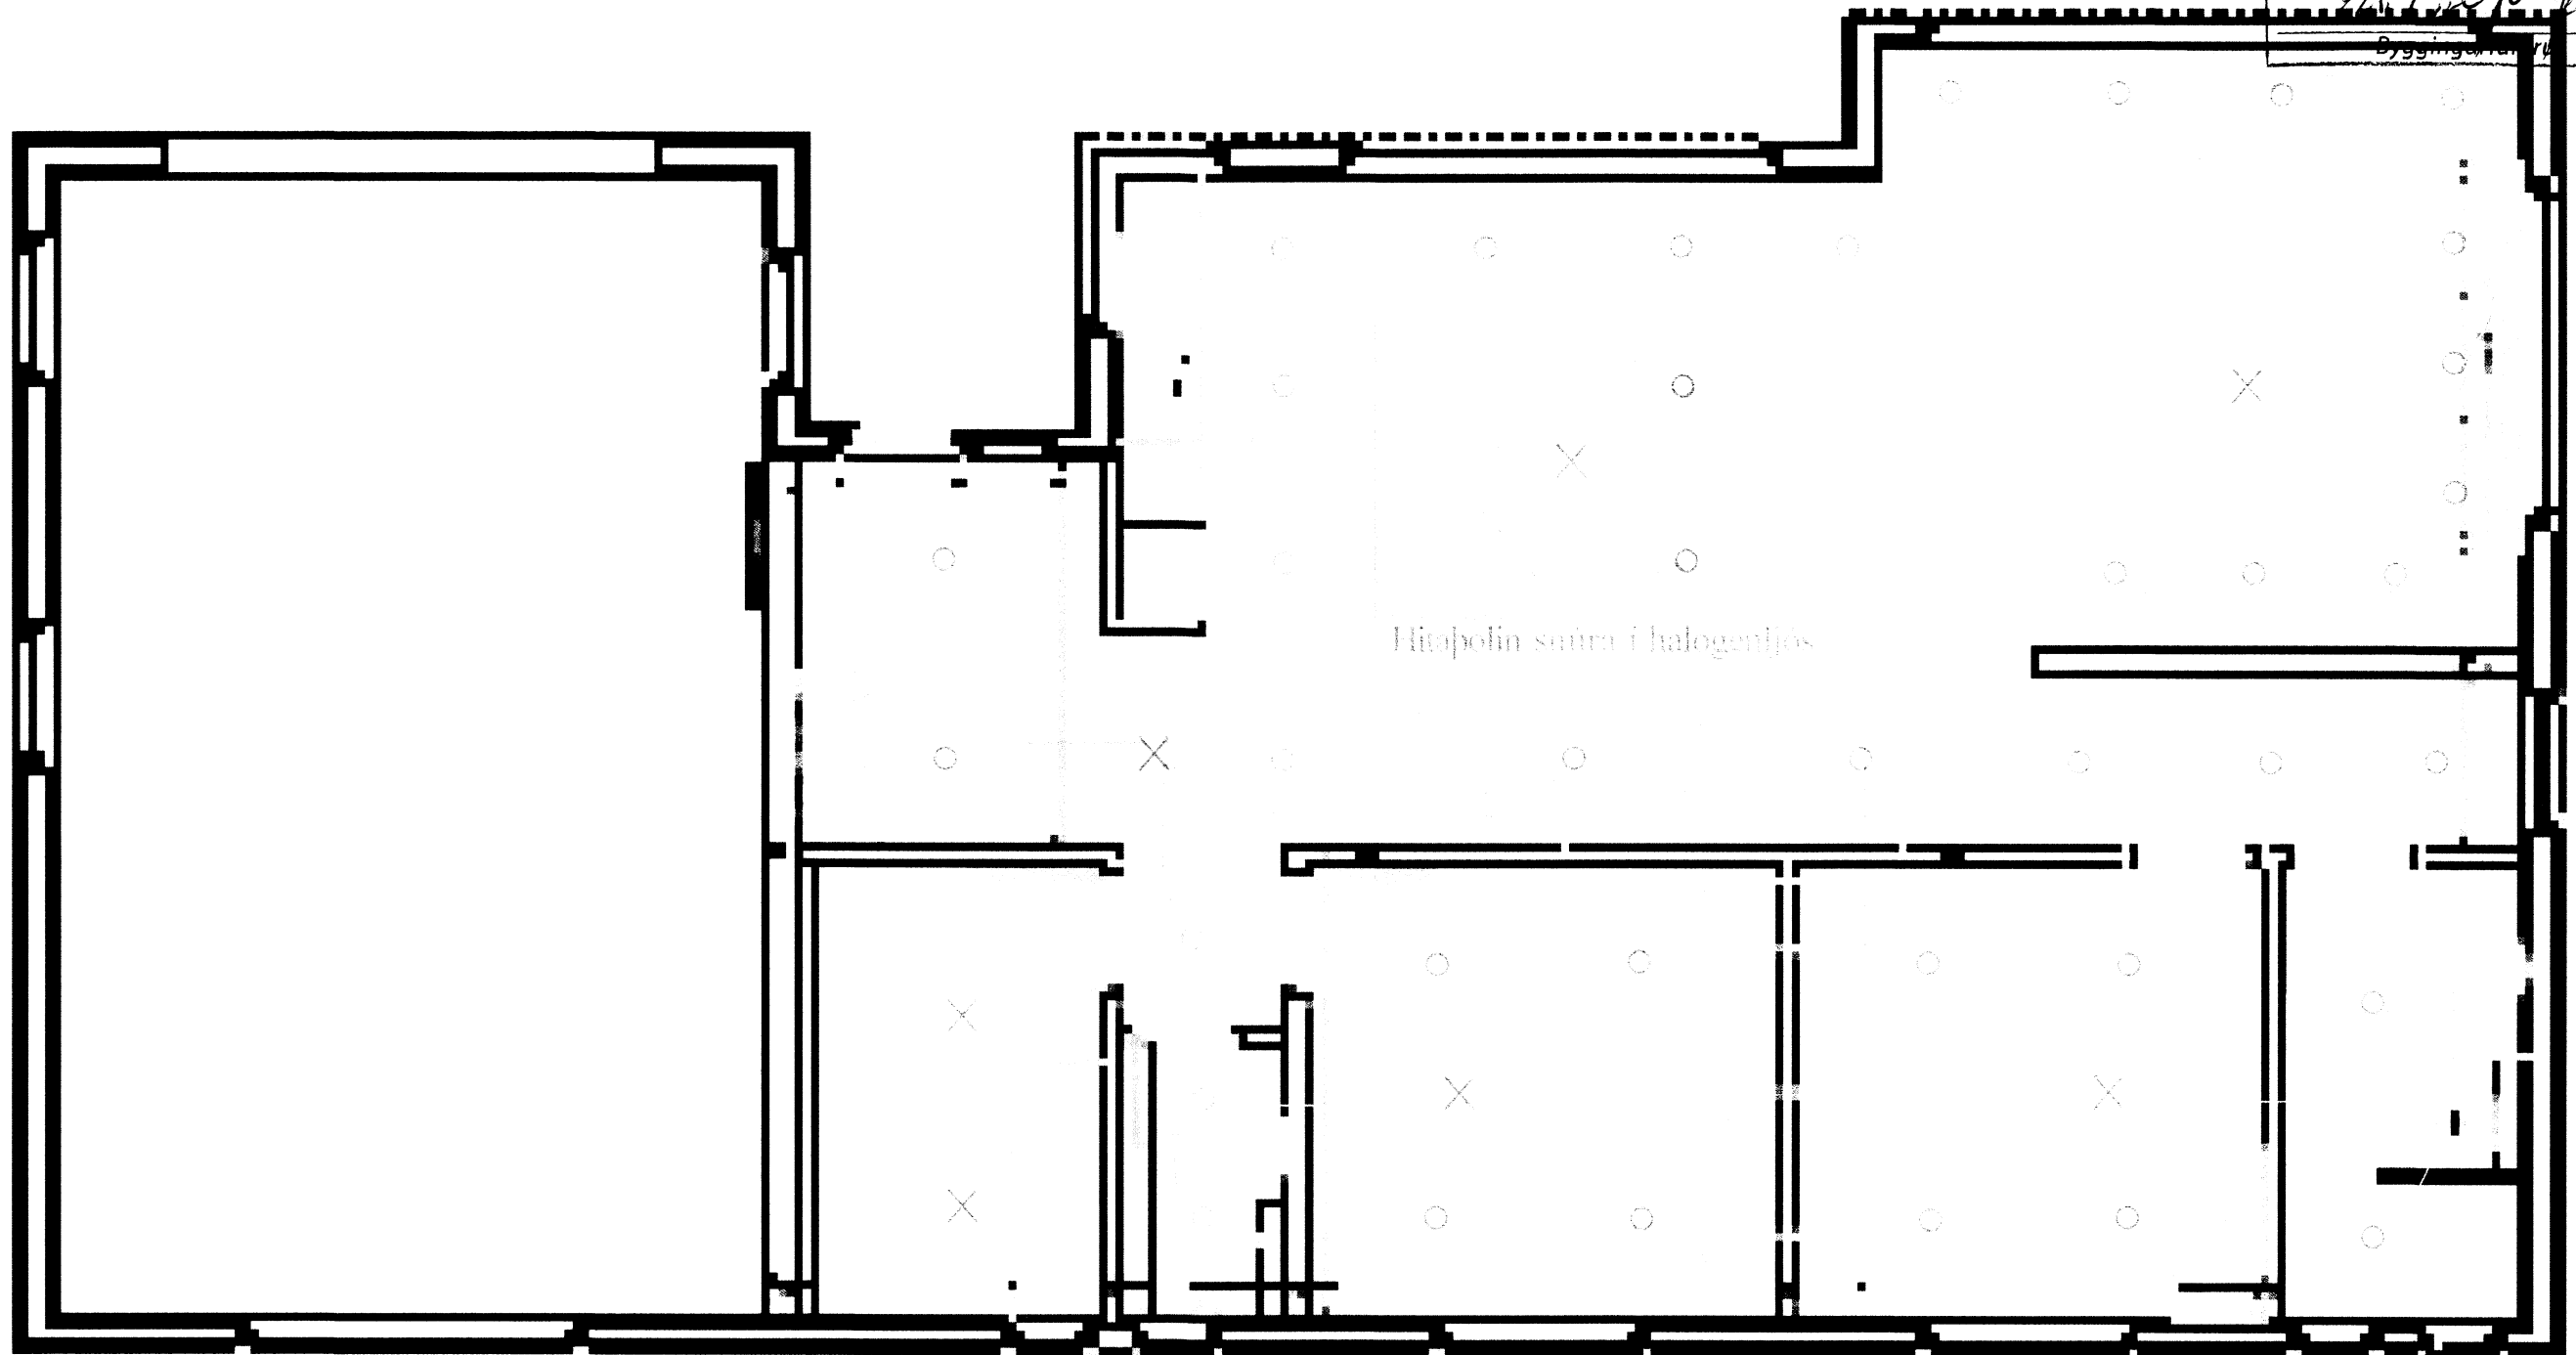

Raflagnapjónusta Selfoss ehf. Gagnheiði 5. 800 Selfoss Símar: 894-5408 / 899-5408

|  |  |
|--|--|
| Dags: 23-02-2014   | Staður: Sogsbakki 32. 801 Selfoss.                           |
| Hönnuður Raflagnateikningar: <i>Doca Elíasson 2808723189</i> | Hönnuður Raflagnateikningar: Sveinn Elíasson Kt. 2808723189. |
| Teikning: Halogenljós.                                       | Eigandi:   |
| Breitt:  | Kvarði:  |