




SNID AA, 1:100

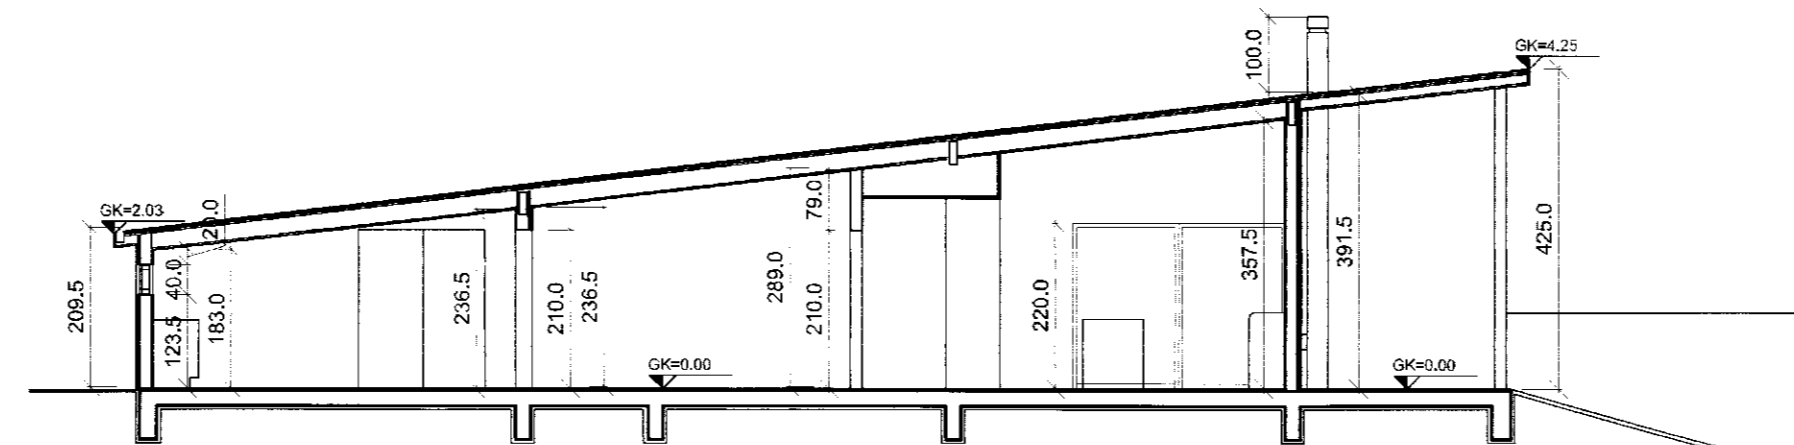


SNID BB, 1:100

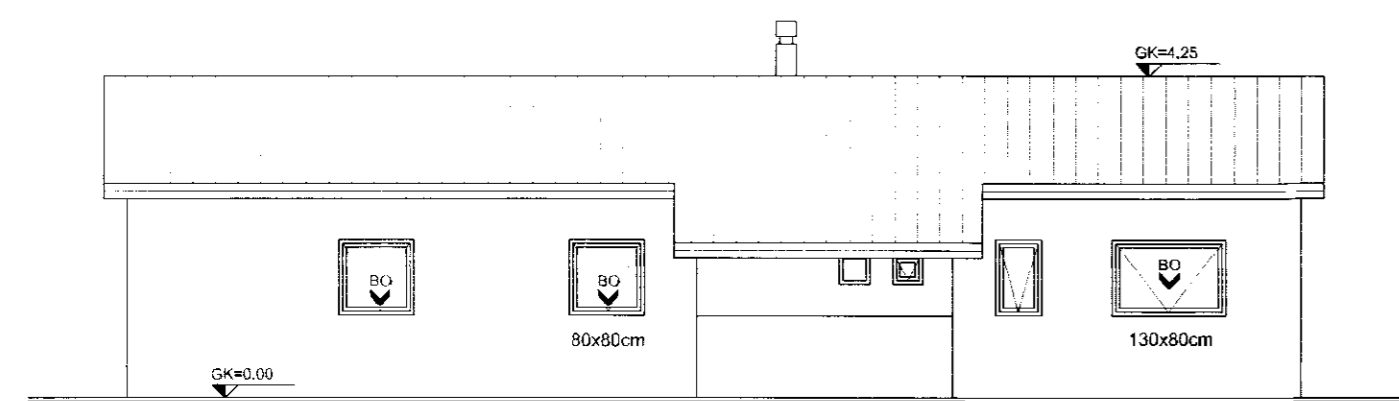


NORD-AUSTUR ÚTLIT, 1:100

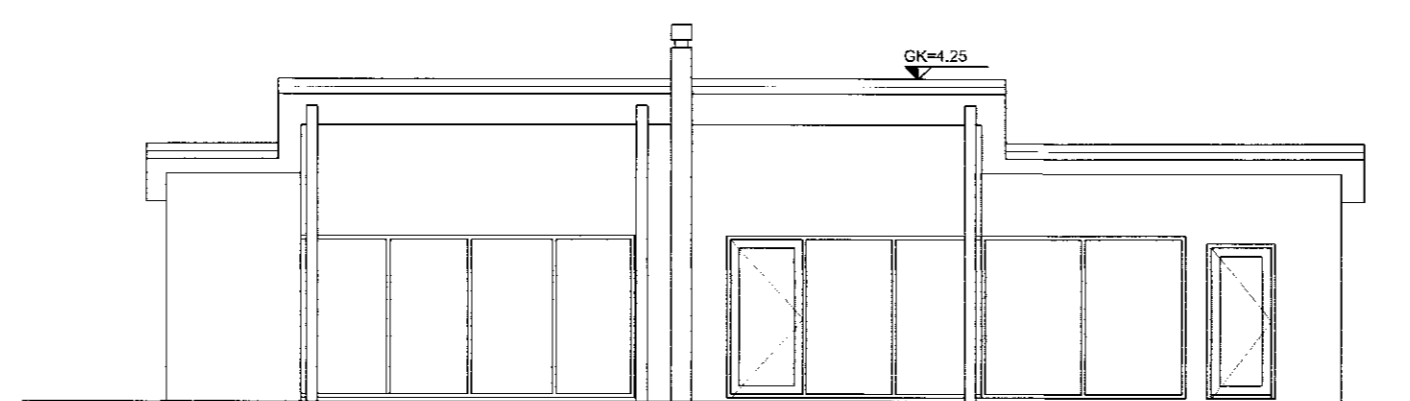


SÚÐ-VESTUR ÚTLIT, 1:100

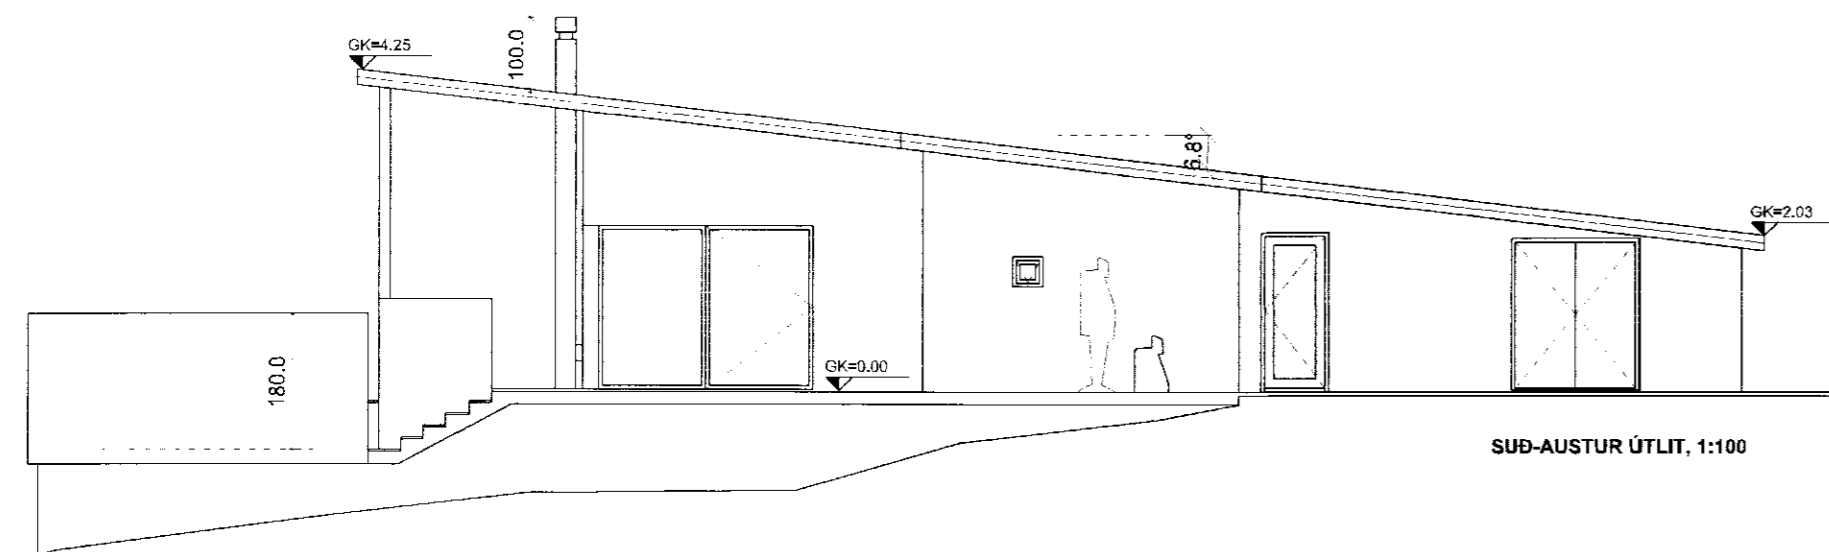

SÚÐ-AUSTUR ÚTLIT, 1:100

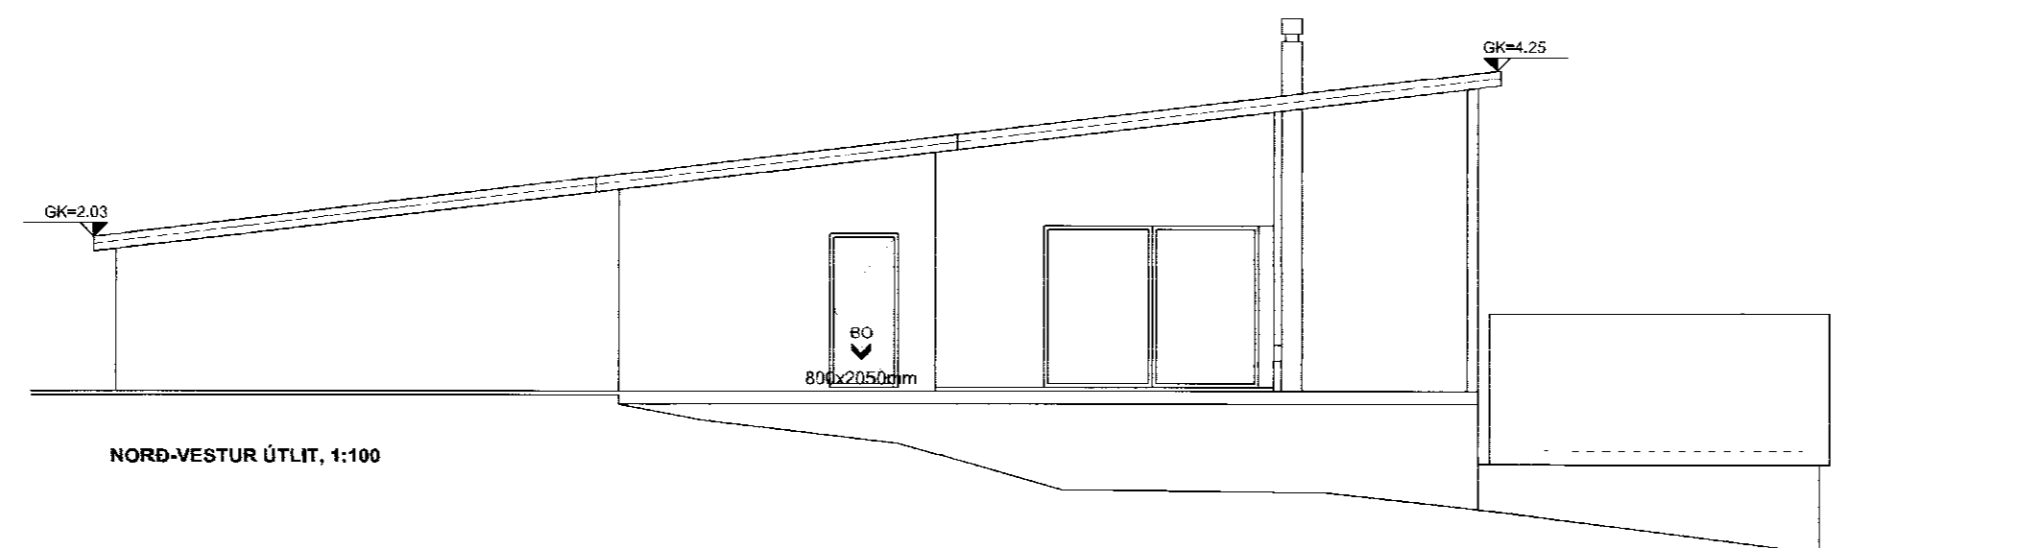

NORD-VESTUR ÚTLIT, 1:100

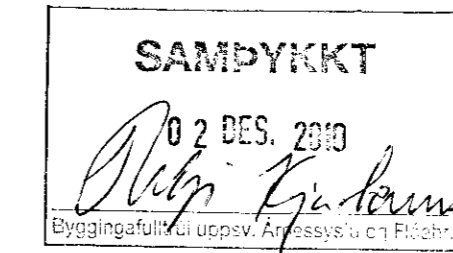

C:
B:
A: Stækkun á geymslu, gluggi og hurð á hjólaherb. 12.01.10
BREYTINGAR: DAGS:
SOGSBAKKI 9, GRÍMSNES- OG GRAFNINGSBREPP
VERK:
ADALUPPDRATTUR KVARNI: 1:100,
DAGS: 06.11.09
SNID, ÚTLIT TEKNI: IFG
MATSHLUTA 01 SKRÁ:
Logi Már Einarsson arkitekt laf kt. 210864 - 2969