




Skipulags- og byggingarfulltrúi Uppsveita bs.
Sampykkt
 18 FEB 2014
Arni Fr.
 Byggingarfulltrúi

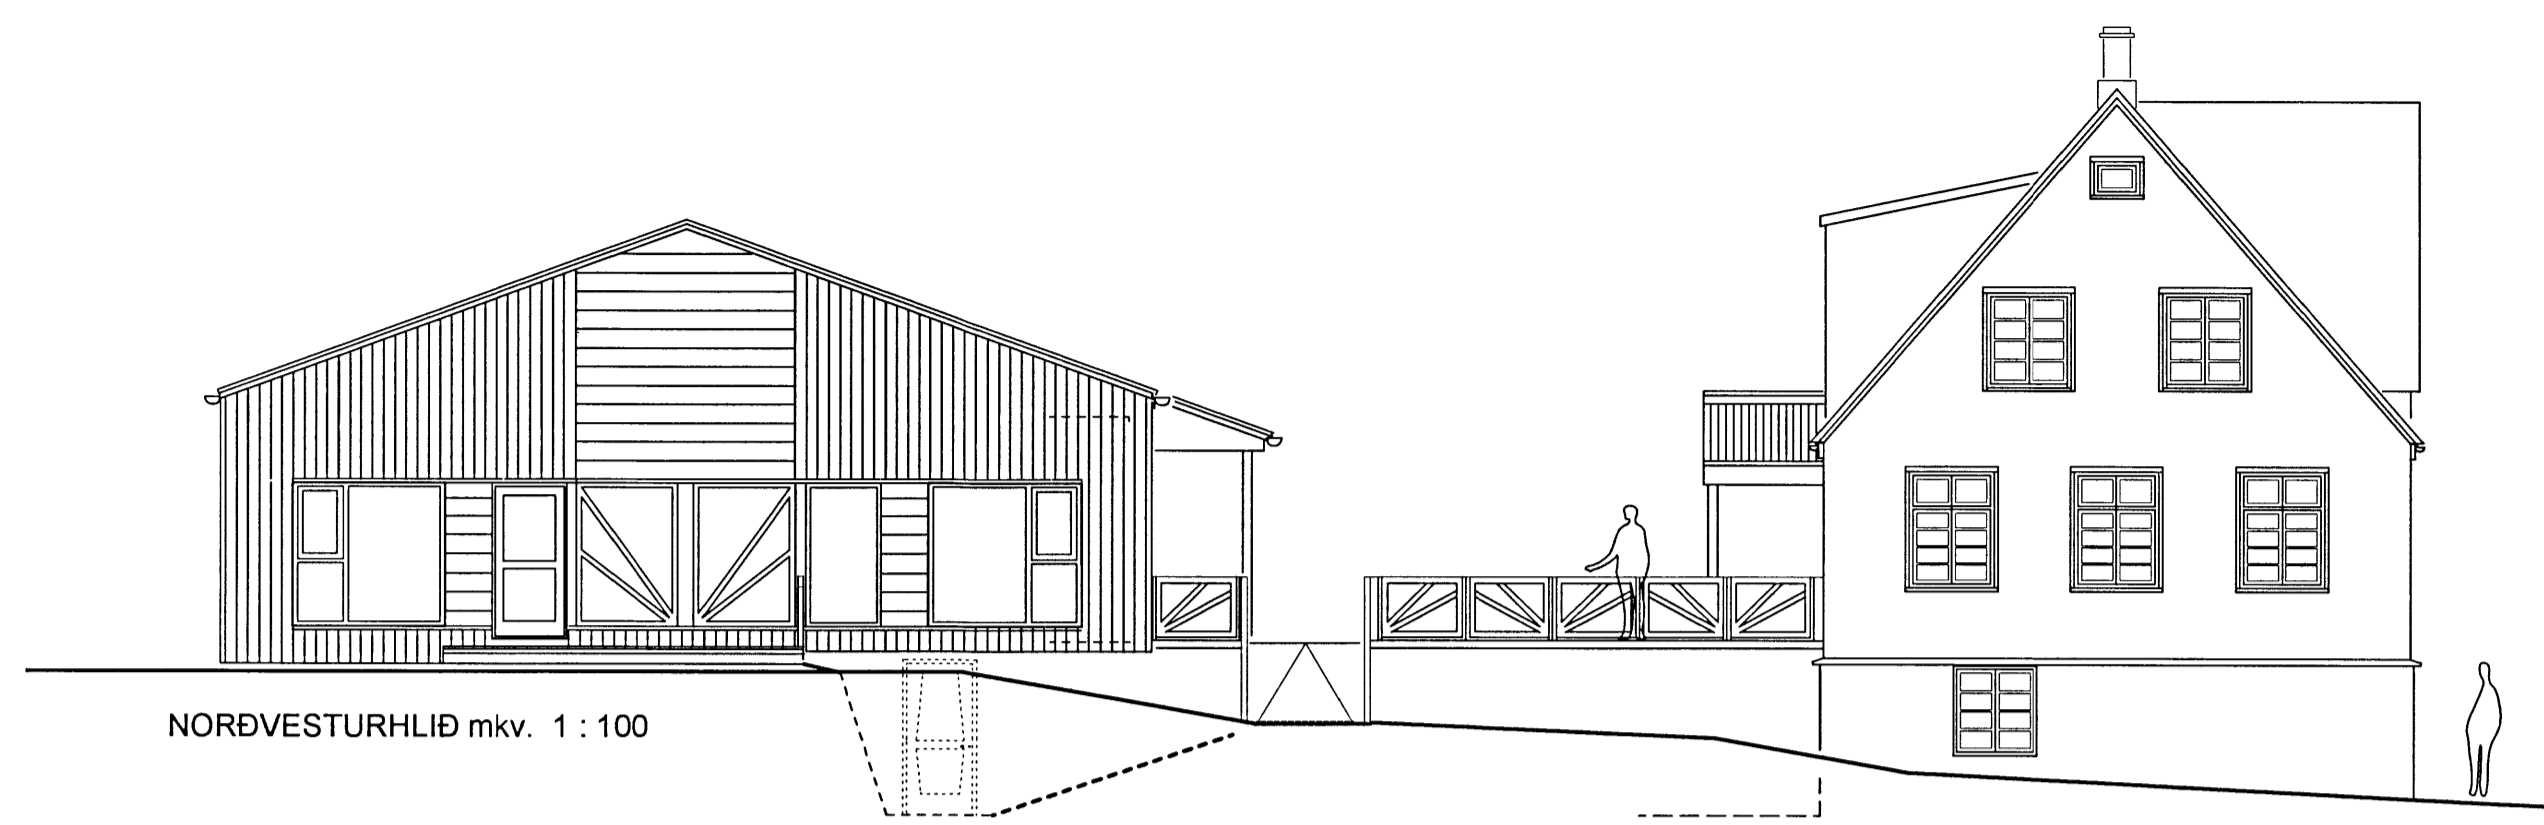

NORÐVESTURHLIÐ mkv. 1 : 100

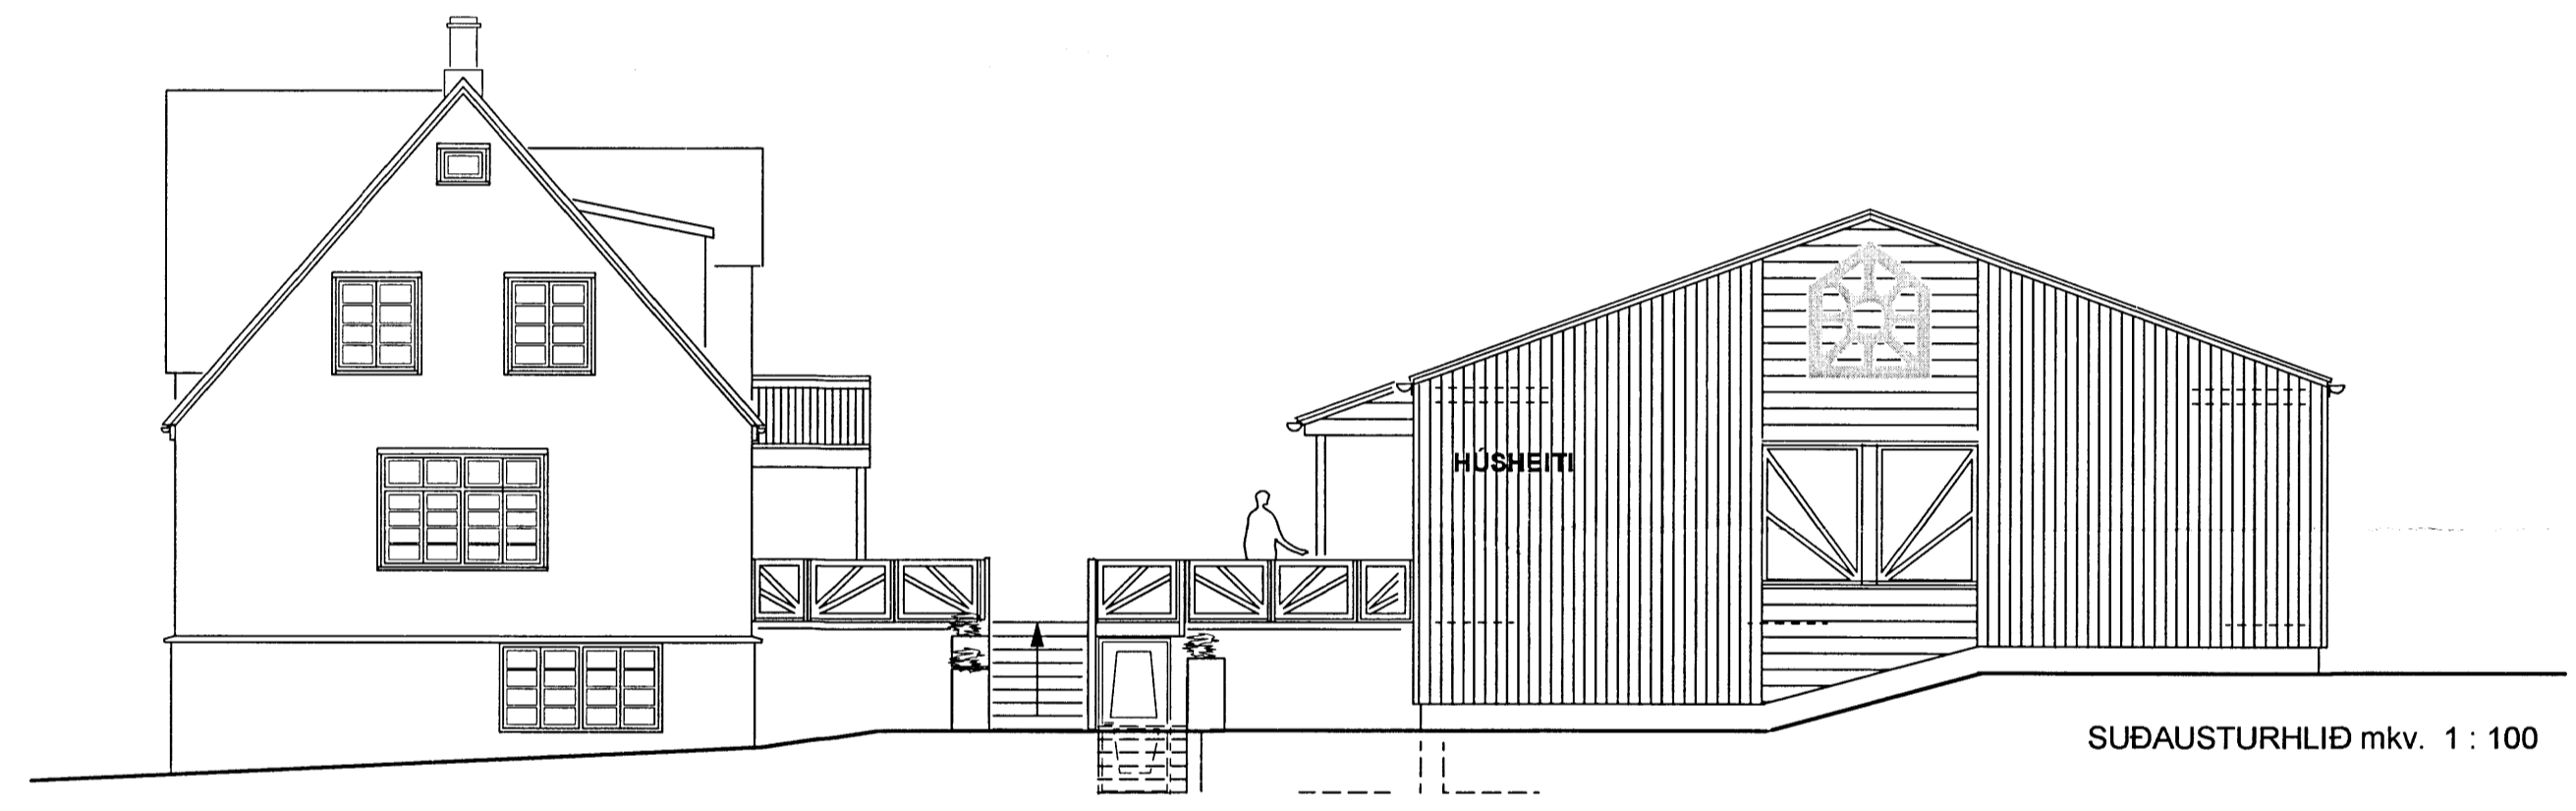

SUDAUSTURHLIÐ mkv. 1 : 100

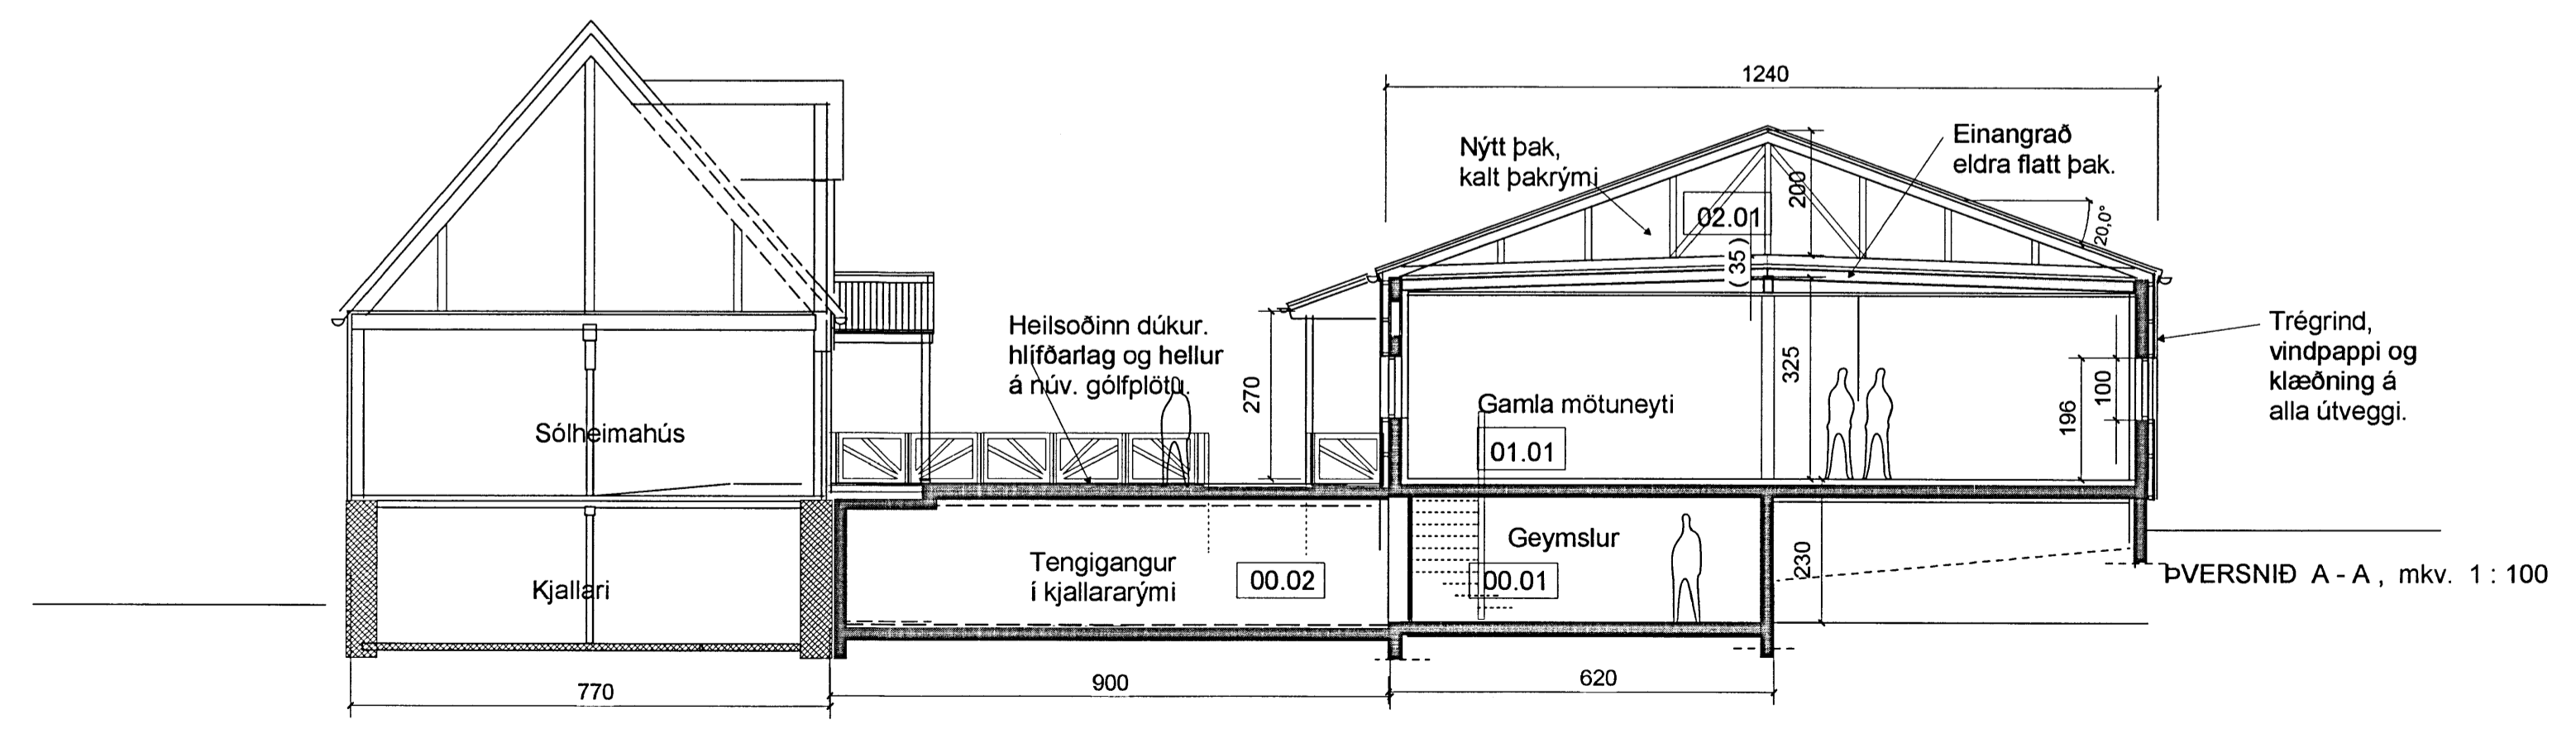

SNÍÐ A - A, mkv. 1 : 100

UTGAFA | TEIKNAD | SAMPYKKT | DAGS

X:

ASK Arkitektar
 Geisgötu 9
 101 Reykjavík
 Sími 515 0300
 Fax 515 0319
 www.ask.is

Arni Fr.
 Arni Fr. 271049 2699 arni@ask.is



Gamla mótuneytið, Sólheimum í Grímsnesi
 ENDURBYGGING

Aðaltekning : ÚTLIT AUSTUR OG VESTURHLIÐA og SNÍÐ A-A		MKV. I A2 1:100@A2
VERK NR 1166	NUMER TEIKNINGAR 10-02	TEIKNAD á DAGS 02.02.2014 UTGAFA