




SNID 1:10

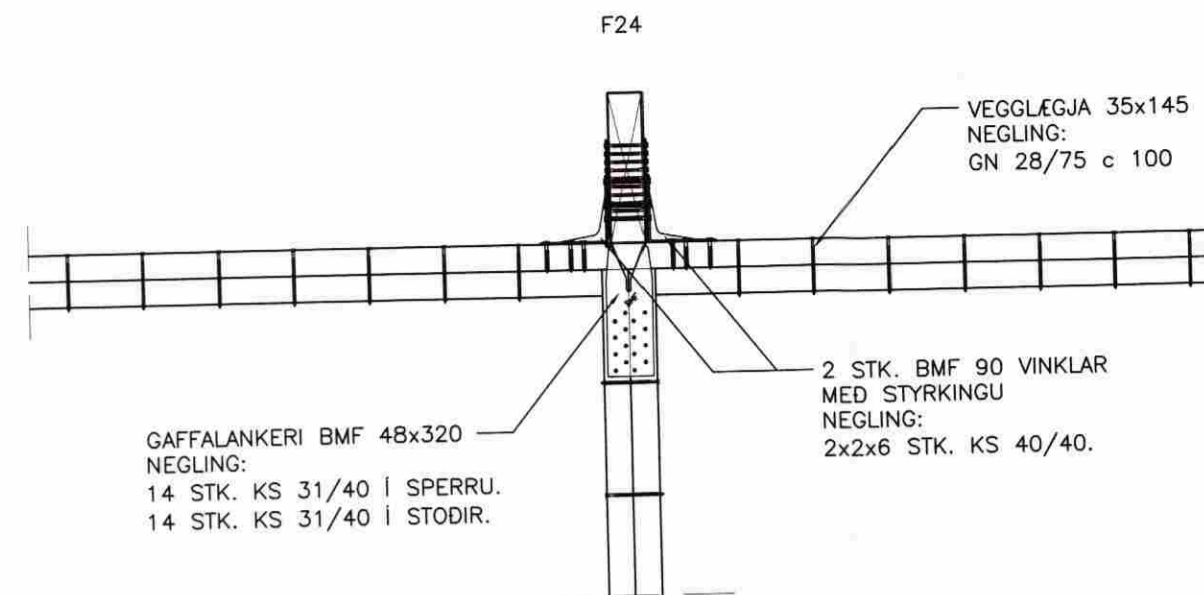


MÓTTÉKID

17 NOV. 2008

Byggingafulltrúi uppsv. Ámessýslu og Flóahv.

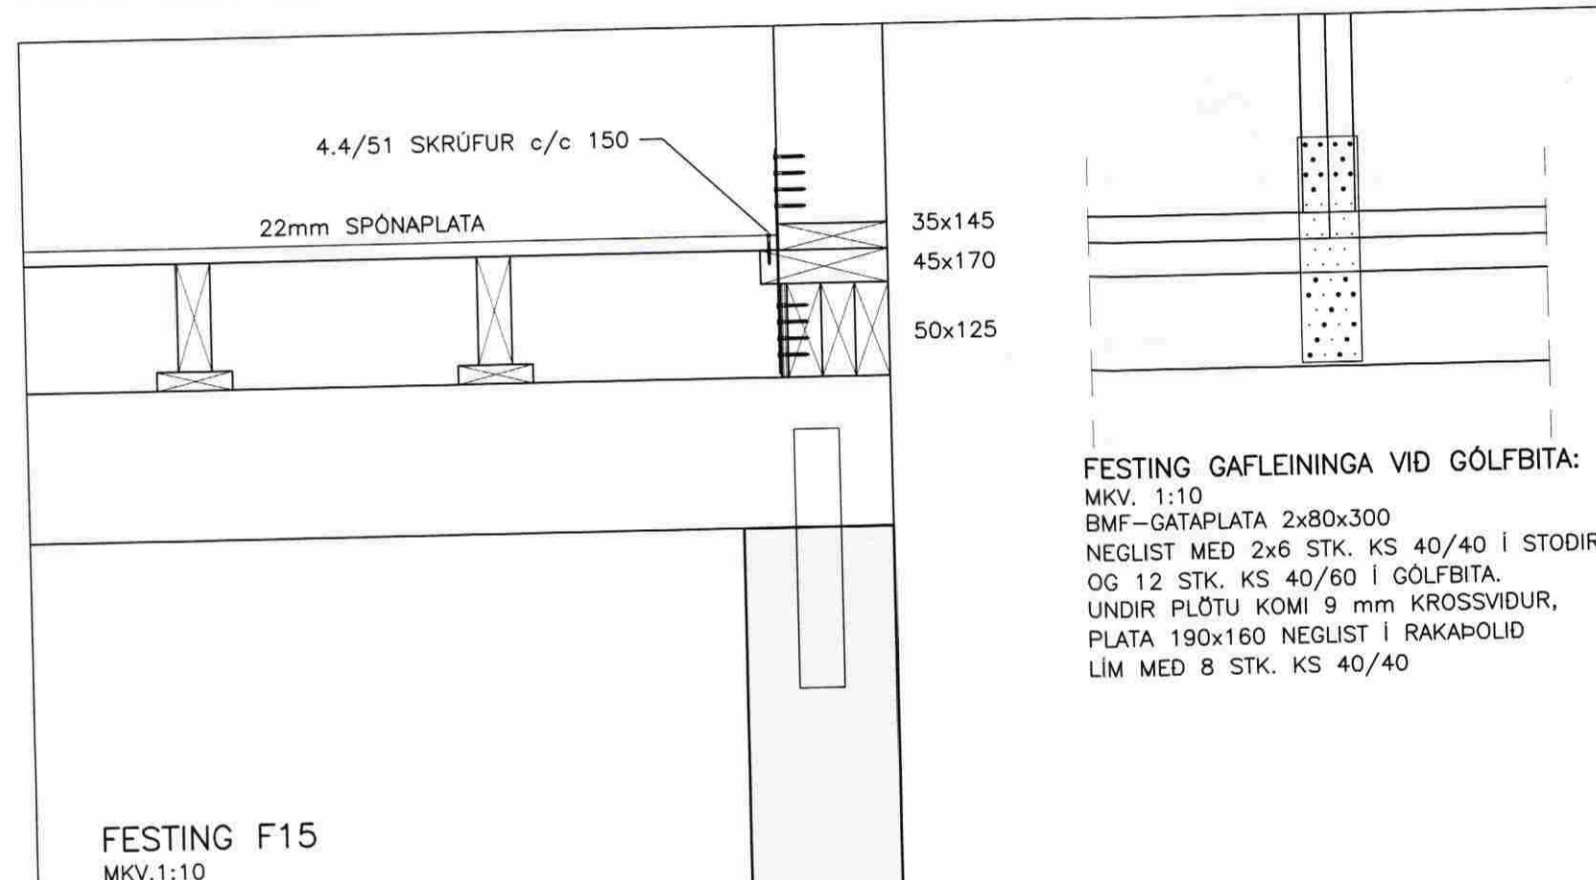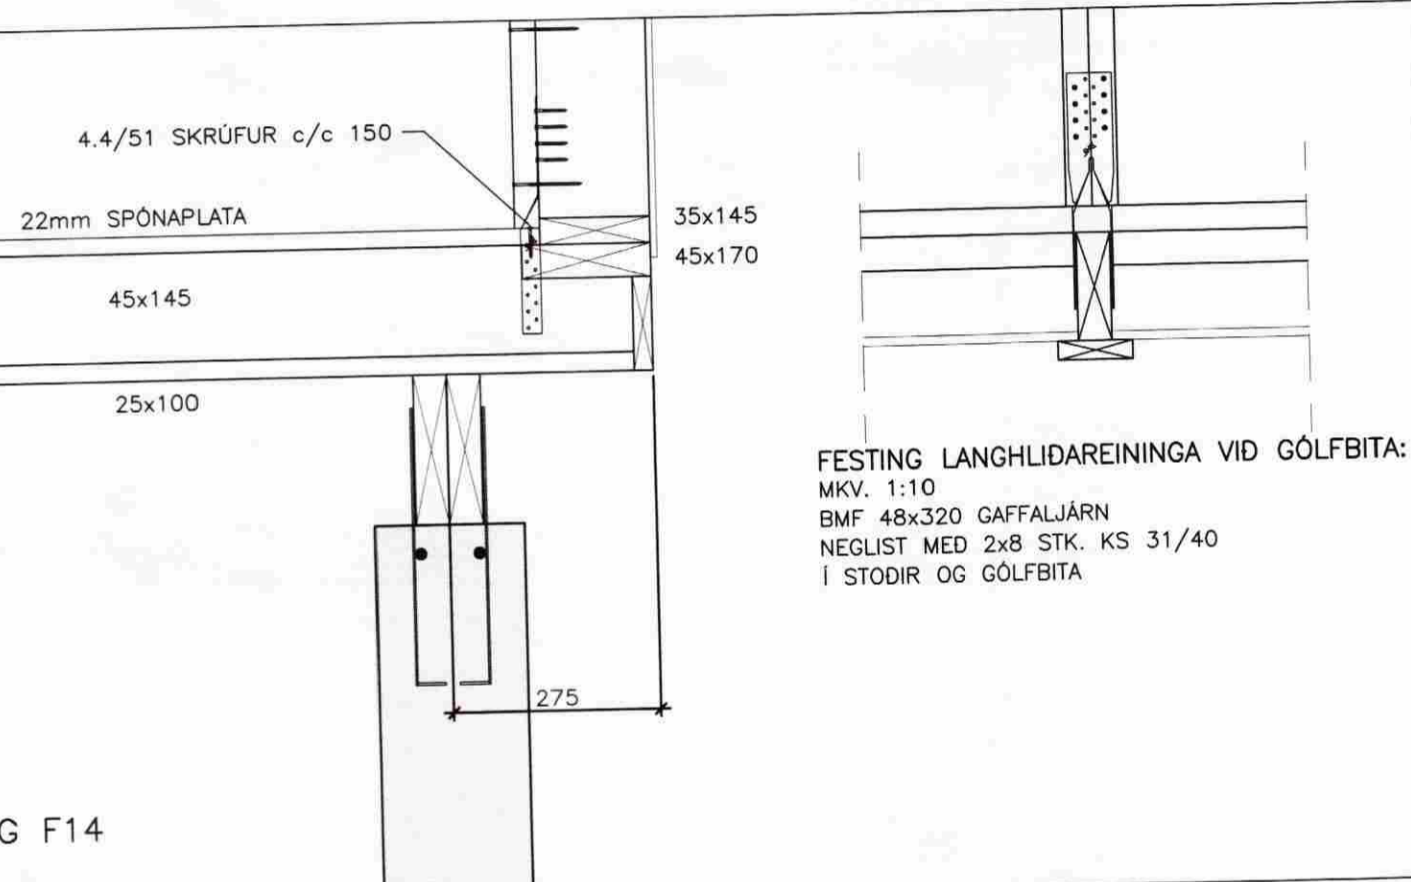

22mm SPÓNAPLATA

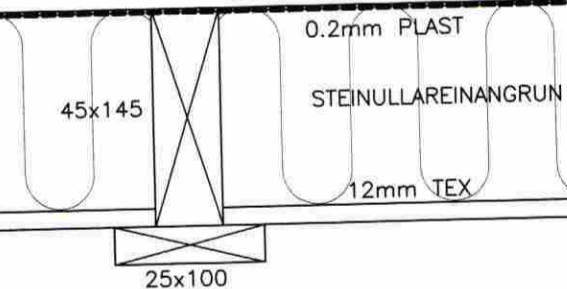

UPPBYGGING GÓLFS
MKV. 1:5

FESTING DREGARA VID GÓLFBITA
ÞAR SEM VEGGEINING TENGIST VID GÓLF
(Í MÓDULLINU) ER DREGARI FESTUR VID GÓLFBITA
MED 2 STK. ÞAKÁSAANKERUM BMF-210,
NEGLDUM MED 2x8 STK. KS 40/40 (F8).
Á ADRA BITA (SEM ERU EKKI Í MÓDULLINU)
2 STK. 30/80 (3rd GALV. SAUMUR)(F9).



VERKFRÆÐISTOFA ÁRBORGAR ehf
AUSTURVEGI 69 800 SELFOSSI
SÍMI 480 4900 FAX 480 4801
www.verkarborg.is verkarborg@verkarborg.is

AUSTURVEGI 69 800 SELFOSSI
SÍMI 482 3850 FAX 482 3851
NETFANG sghus@sghus.is
VEFFANG www.sghus.is

SKÓGRHOLT 13, GRÍMSNESI

BURDARVIRKI: MKV:

FESTINGAR MKV: 1:10

HANNAÐ: T. ELLERT TÓMASSON TEIKNAD: ÞÓRUNN SIGÞÓRSD.

VERKNÚMÉR: 80xx SKRÁARNAFN: 80xx-bv-sp.dwg

DAÐSETNING: 16.09.2008 SAMÞYKKT: TEIKNING NÚMÉR:

221

201170-3979 820365-5799